
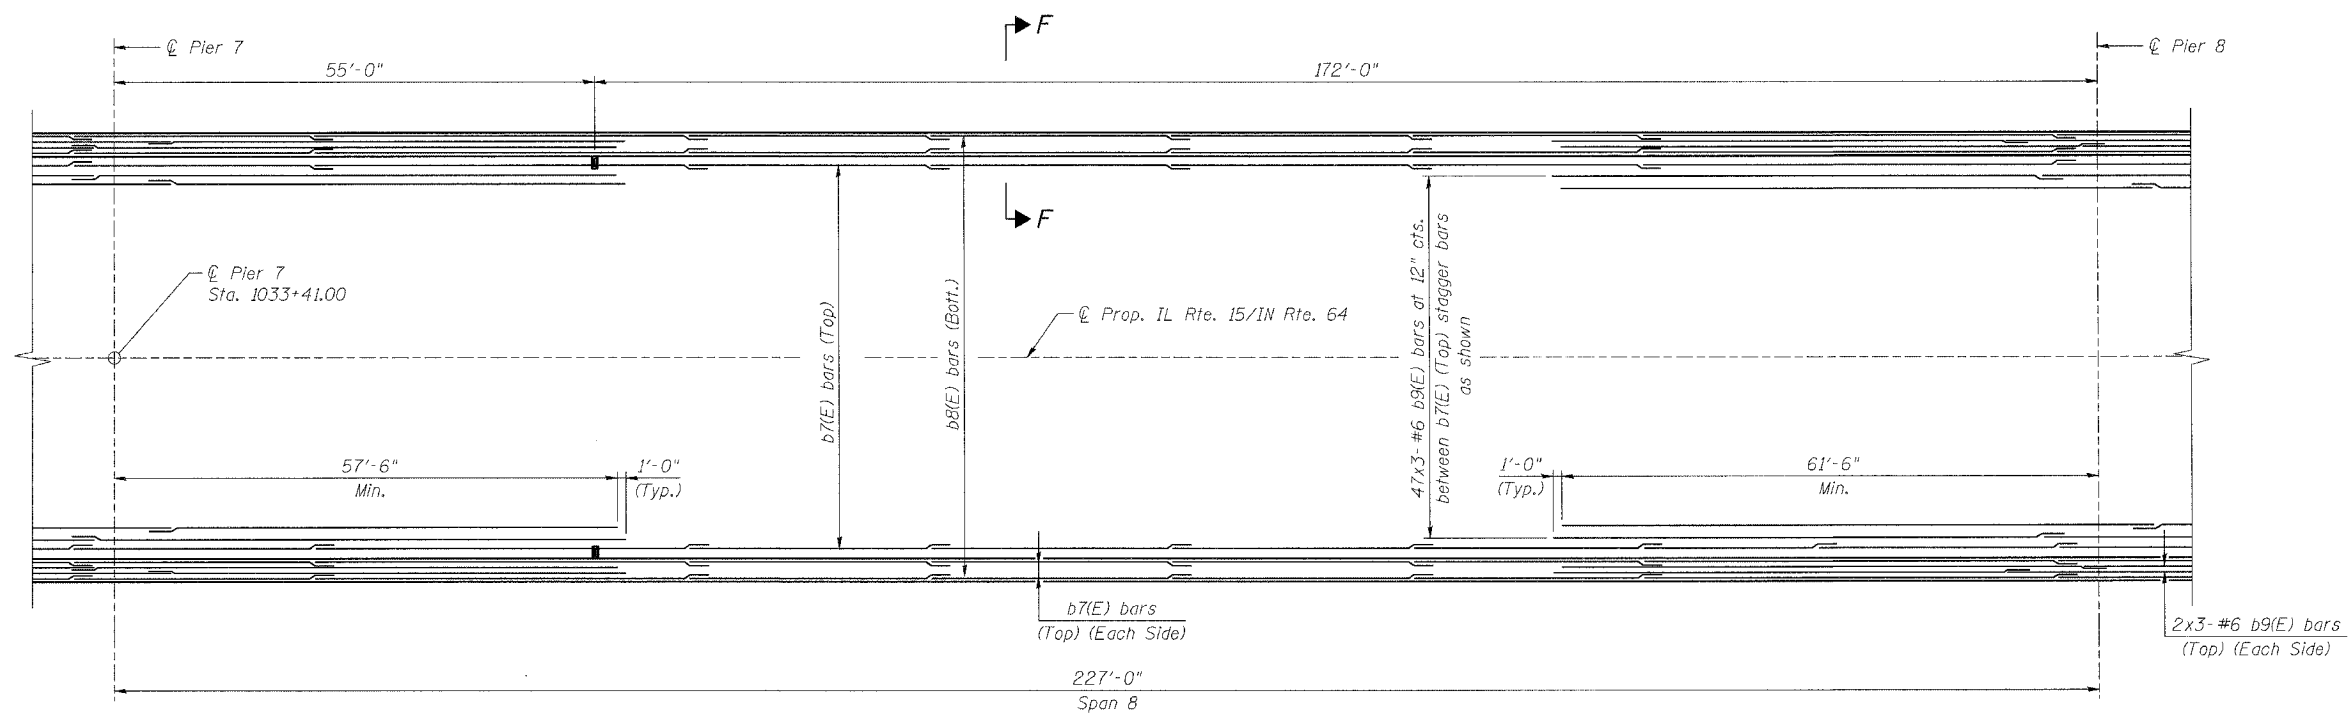


ROUTE No.	SECTION	COUNTY	TOTAL SHEETS	SHEET NO.
F.A.P. 827	12Z-3, 12BR	WABASH, IL GIBSON, IN	158	41
STA.	TO STA.			
F.H.W.A. REGION	ILLINOIS	PROJECT		

BRIDGE SHEET S25 OF S114 CONTRACT 94450

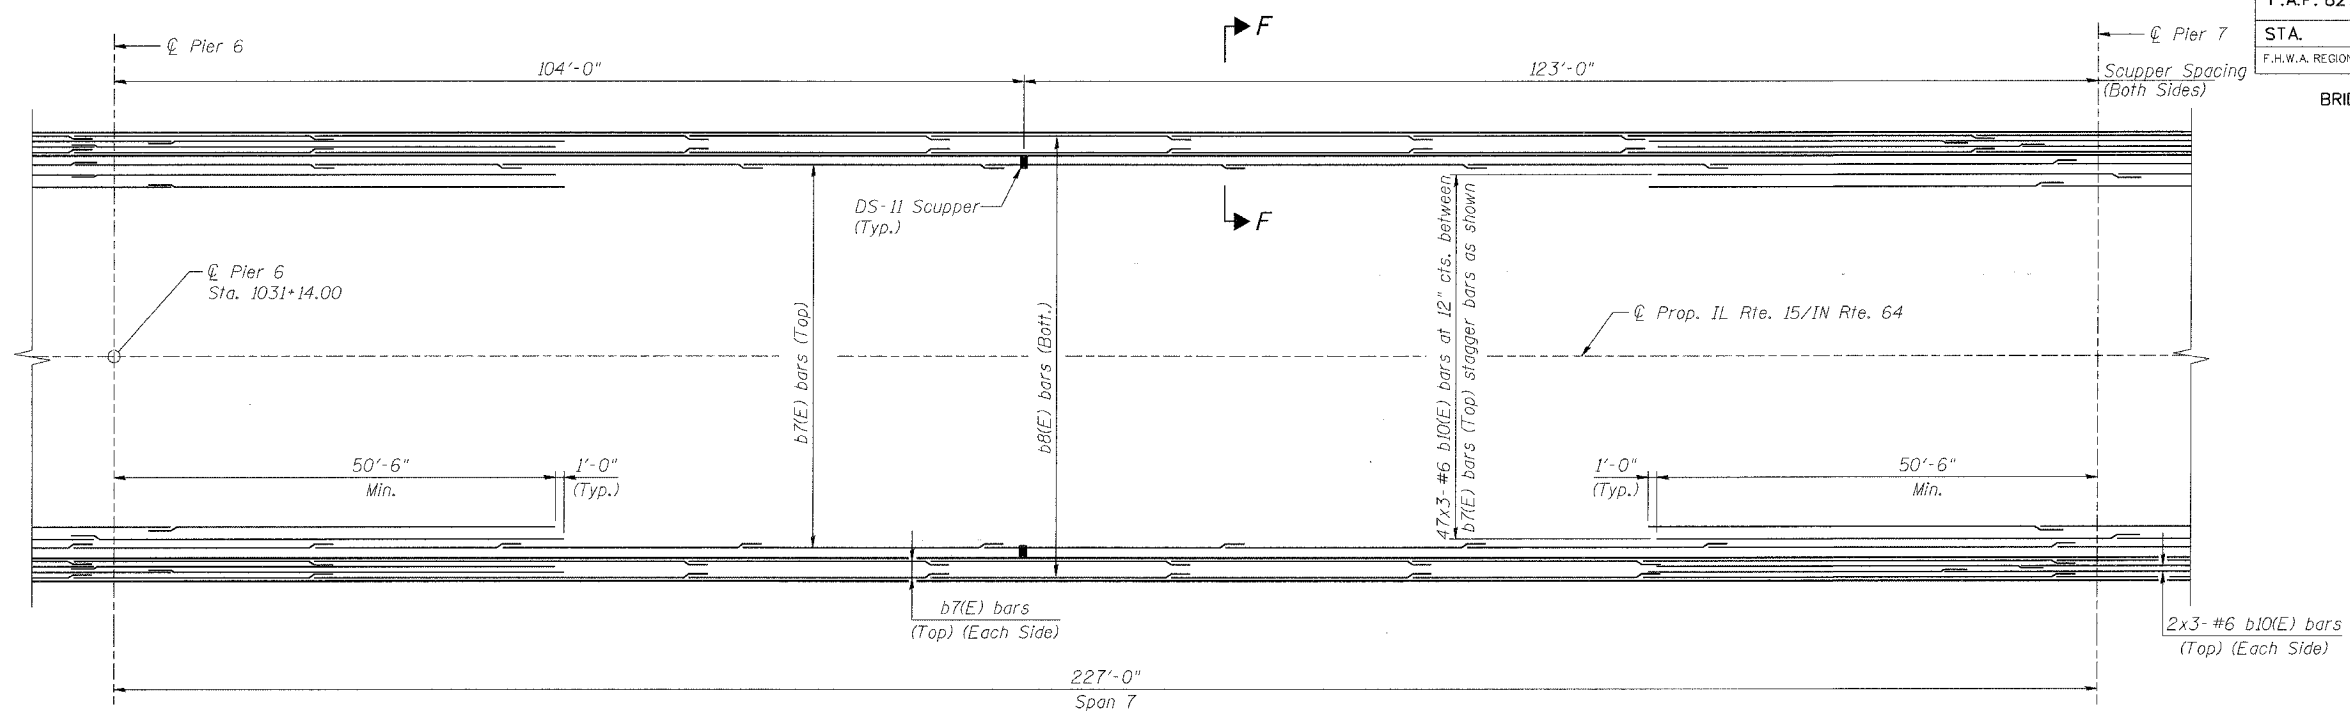

NOTES:

1. Work this Sheet with Sheets S30-S36.
2. Reinforcement bars designated (E) shall be epoxy coated.
3. Bars indicated thus 47x3-#6 etc., indicates 47 lines of bars with 3 lengths per line.
4. For parapet elevation, details, joint spacing and reinforcement, See Sheets S31-S34.
5. Use the following minimum lap lengths unless noted otherwise:
#5 - 2'-2", #6 - 2'-7".
6. See Sheet S35 for additional reinforcement around scuppers.
7. For Section F-F see Sheet S26.

**PARTIAL PLAN
SPANS 7 & 8**

DESIGNED	WJZ
CHECKED	ADD/KWS
DRAWN	WJZ
CHECKED	ADD/KWS

benesch

alfred benesch & company
Engineers • Surveyors • Planners
208 North Michigan Avenue, Suite 2400
Chicago, Illinois 60601
312-565-0450
Joe No. 3426

ILLINOIS DEPARTMENT OF TRANSPORTATION
IL ROUTE 15/IN ROUTE 64
OVER WABASH RIVER PUBLIC WATERS
FAP 827 SECT 12Z-3, 12BR
**DECK REINFORCEMENT PLAN
SPANS 7 AND 8 (UNIT 2)**
SN: 093-0021 (IL)/9502700 (IN) STA. 1036+27
WABASH CO., IL. DATE: JUNE 15, 2007

m:\proj\3426\stage_2\structures\design\super\skrf003.dgn 12:59:52 PM 6/26/2007