
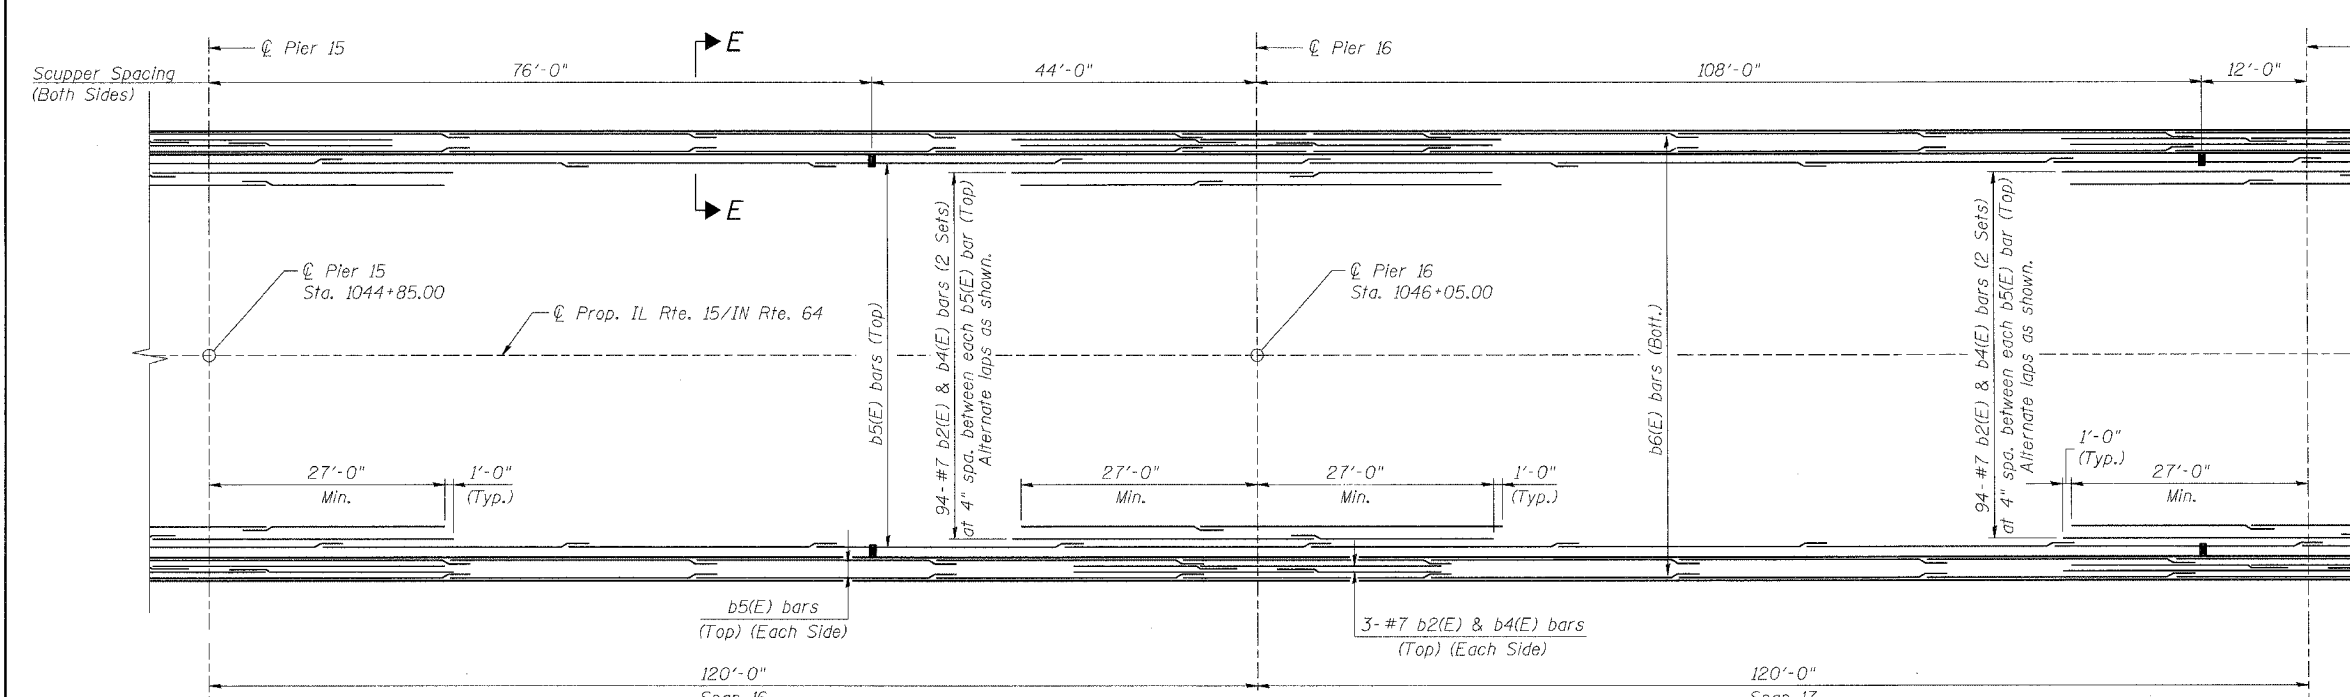


ROUTE No.	SECTION	COUNTY	TOTAL SHEETS	SHEET NO.
F.A.P. 827	12Z-3, 12BR	WABASH, IL GIBSON, IN	158	44
STA.		TO STA.		
F.H.W.A. REGION		ILLINOIS	PROJECT	

BRIDGE SHEET S28 OF S114 CONTRACT 94450

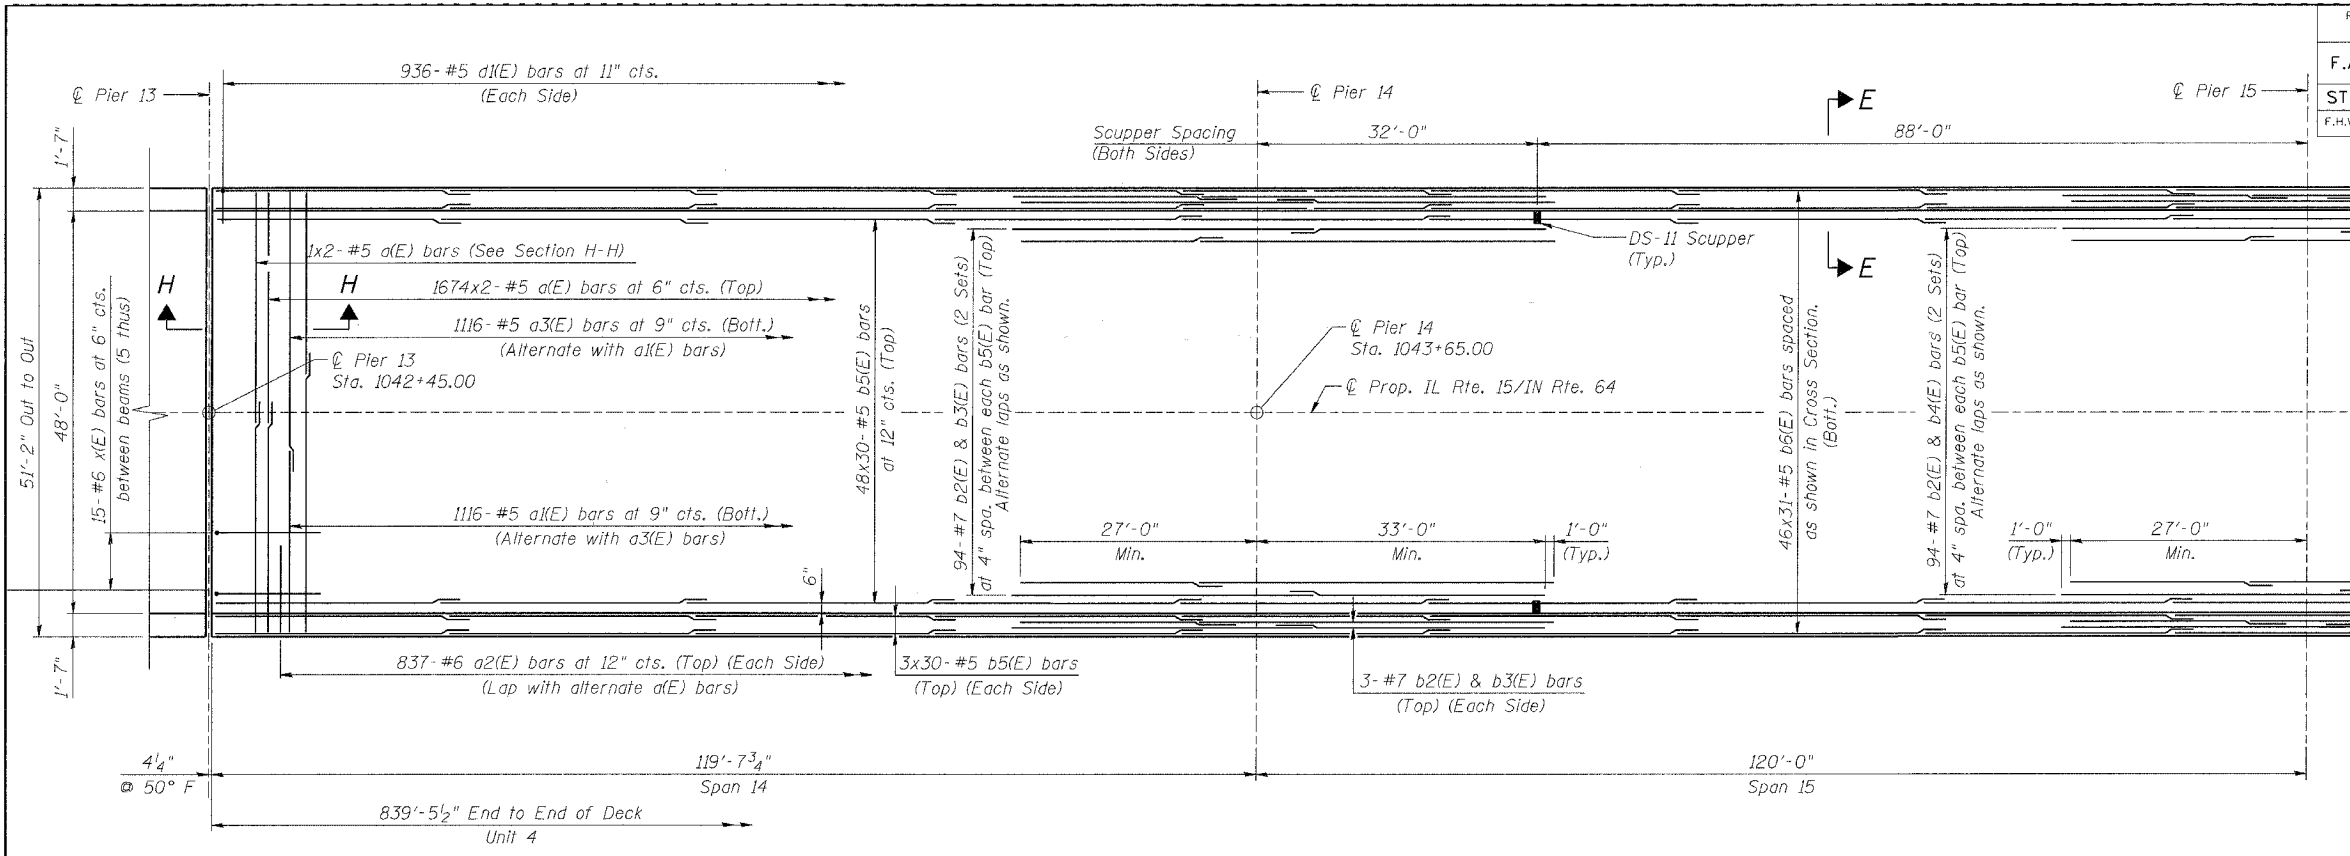

NOTES:

1. Work this Sheet with Sheets S30-S36.
2. Reinforcement bars designated (E) shall be epoxy coated.
3. Bars indicated thus 48x30-#5 etc., indicates 48 lines of bars with 30 lengths per line.
4. For parapet elevation, details, joint spacing and reinforcement. See Sheets S31-S34.
5. Use the following minimum lap lengths unless noted otherwise:
#5 - 2'-2", #7 - 3'-5"
6. See Sheet S35 for additional reinforcement around scuppers.
7. See Sheet S29 for Section E-E. See Sheet S48 for Section H-H.
8. I.F. denotes Inside Face.
O.F. denotes Outside Face.

**PARTIAL PLAN
SPANS 14 THRU 17**

DESIGNED	WJZ
CHECKED	ADD/KWS
DRAWN	WJZ
CHECKED	ADD/KWS

benesch

alfred benesch & company
Engineers • Surveyors • Planners
206 North Michigan Avenue, Suite 2400
Chicago, Illinois 60601
312-565-9450
Job No. 3425

ILLINOIS DEPARTMENT OF TRANSPORTATION
IL ROUTE 15/IN ROUTE 64
OVER WABASH RIVER PUBLIC WATERS
FAP 827 SECT 12Z-3, 12BR
**DECK REINFORCEMENT PLAN
SPANS 14, 15, 16 AND 17 (Unit 4)**
SN: 093-0021 (IL)/9502700 (IN) STA. 1036+27
WABASH CO., IL. DATE: JUNE 15, 2007

m:\proj\3426\stage_2\structures\design\super\sdkr1006.dgn 12:59:57 PM 6/26/2007