
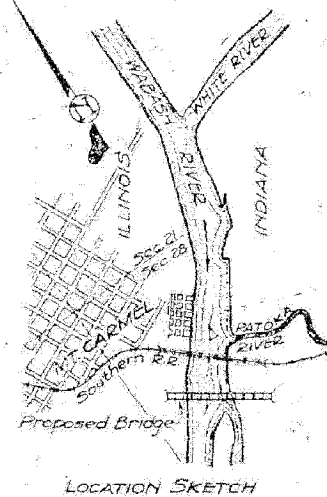
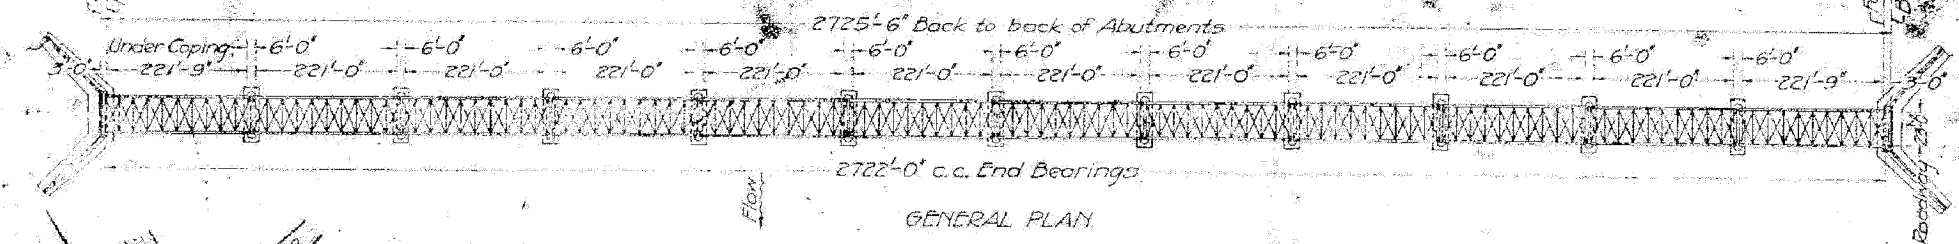


ROUTE No.	SECTION	COUNTY	TOTAL SHEETS	SHEET NO.
F.A.P. 827	12Z-3, 12BR	WABASH, IL GIBSON, IN	158	131
STA.		TO STA.		
F.H.W.A. REGION		ILLINOIS PROJECT		

B.M. - Mt. Carmel at S.W. side of Court House on S.E. wing on West
Wall in Wall Bronze Tablet stamped 465 Elev. 464.86 U.S.G.S.B.M.

STATE OF ILLINOIS
DEPARTMENT OF PUBLIC WORKS & BUILDINGS
DIVISION OF HIGHWAYS

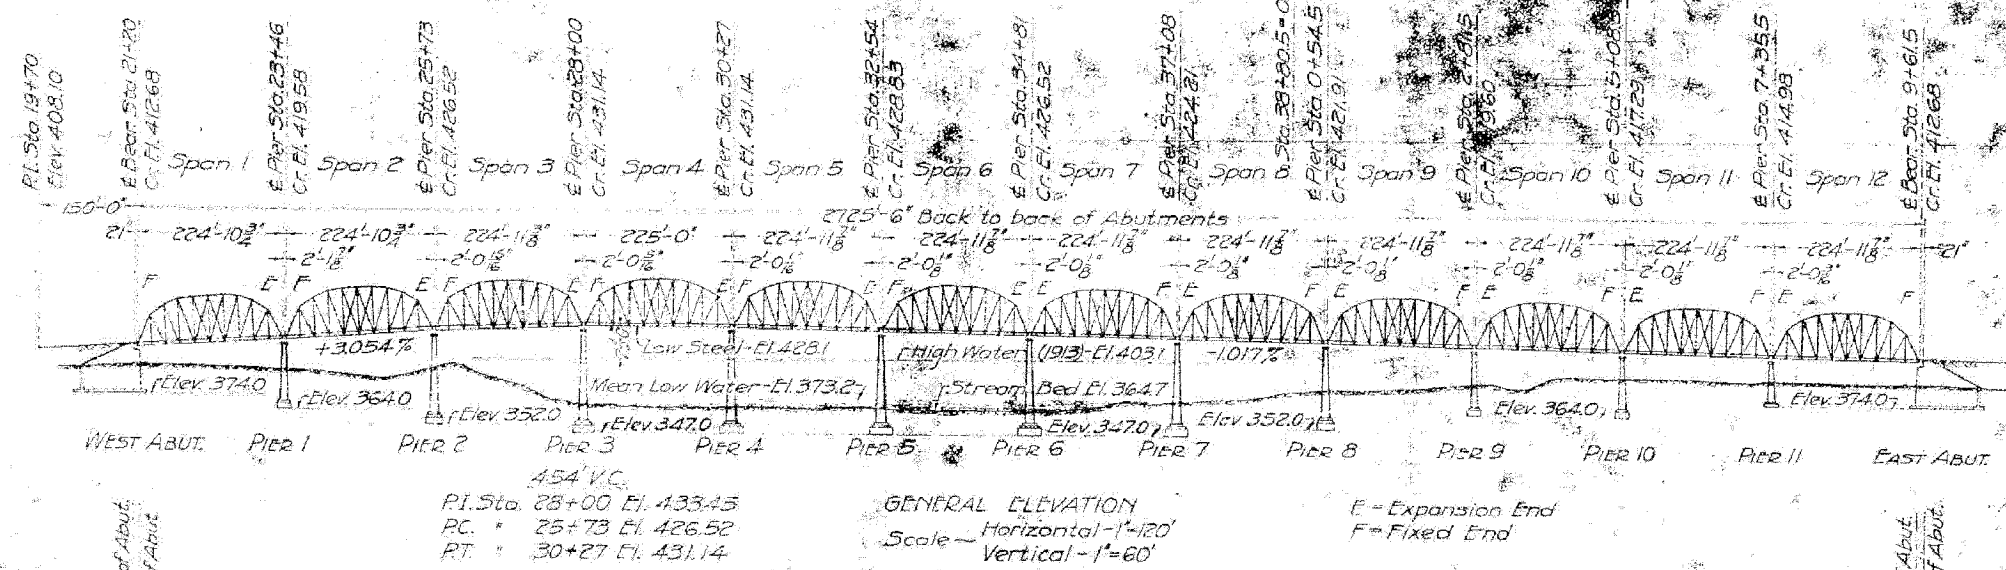

TOTAL BILL OF MATERIAL

ITEM	STEEL SUPERSTR.	PIERS	ABUTS.	TOTALS
Class A Concrete - Cu. Yds.		3913.3		3913.3
Class X Concrete - Cu. Yds.	1303.3		1111.7	2415.0
Reinforcement Bars - Lbs.	194970	97320	115180	407470
Structural Steel - Lbs.	5379820			5379820
Untreated Piling - 30'-0" long Lin. Ft.		42960	5940	48900
Untreated Piling - 20'-0" long Lin. Ft.			3960	3960
Name Plates	?			?
Steel Castings - Lbs.	87100			87100

COMPUTED BY *JNS-SBA*
 CHECKED BY *JNS-SBA*
 DRAWN BY *JNS-SBA*
 EXAMINED *Dec 20, 1939*
 PASSED BY *[Signature]*
 APPROVED BY *[Signature]*
 Revised 9-9-30 10-4-30
 J.N.S. H.B.

FOR INFORMATION ONLY

GENERAL ELEVATION AND PLAN
 MOUNT CARMEL BRIDGE
 OVER
 WABASH RIVER
 BETWEEN
 ILLINOIS AND INDIANA