


ROUTE No.	SECTION	COUNTY	TOTAL SHEETS	SHEET NO.
F.A.P. 827	12Z-3, 12BR	WABASH, IL GIBSON, IN	158	132
STA.		TO STA.		
F.H.W.A. REGION		ILLINOIS		

STATE OF ILLINOIS
DEPARTMENT OF PUBLIC WORKS & BUILDINGS
DIVISION OF HIGHWAYS

SHEET NO. 2
12 SHEETS

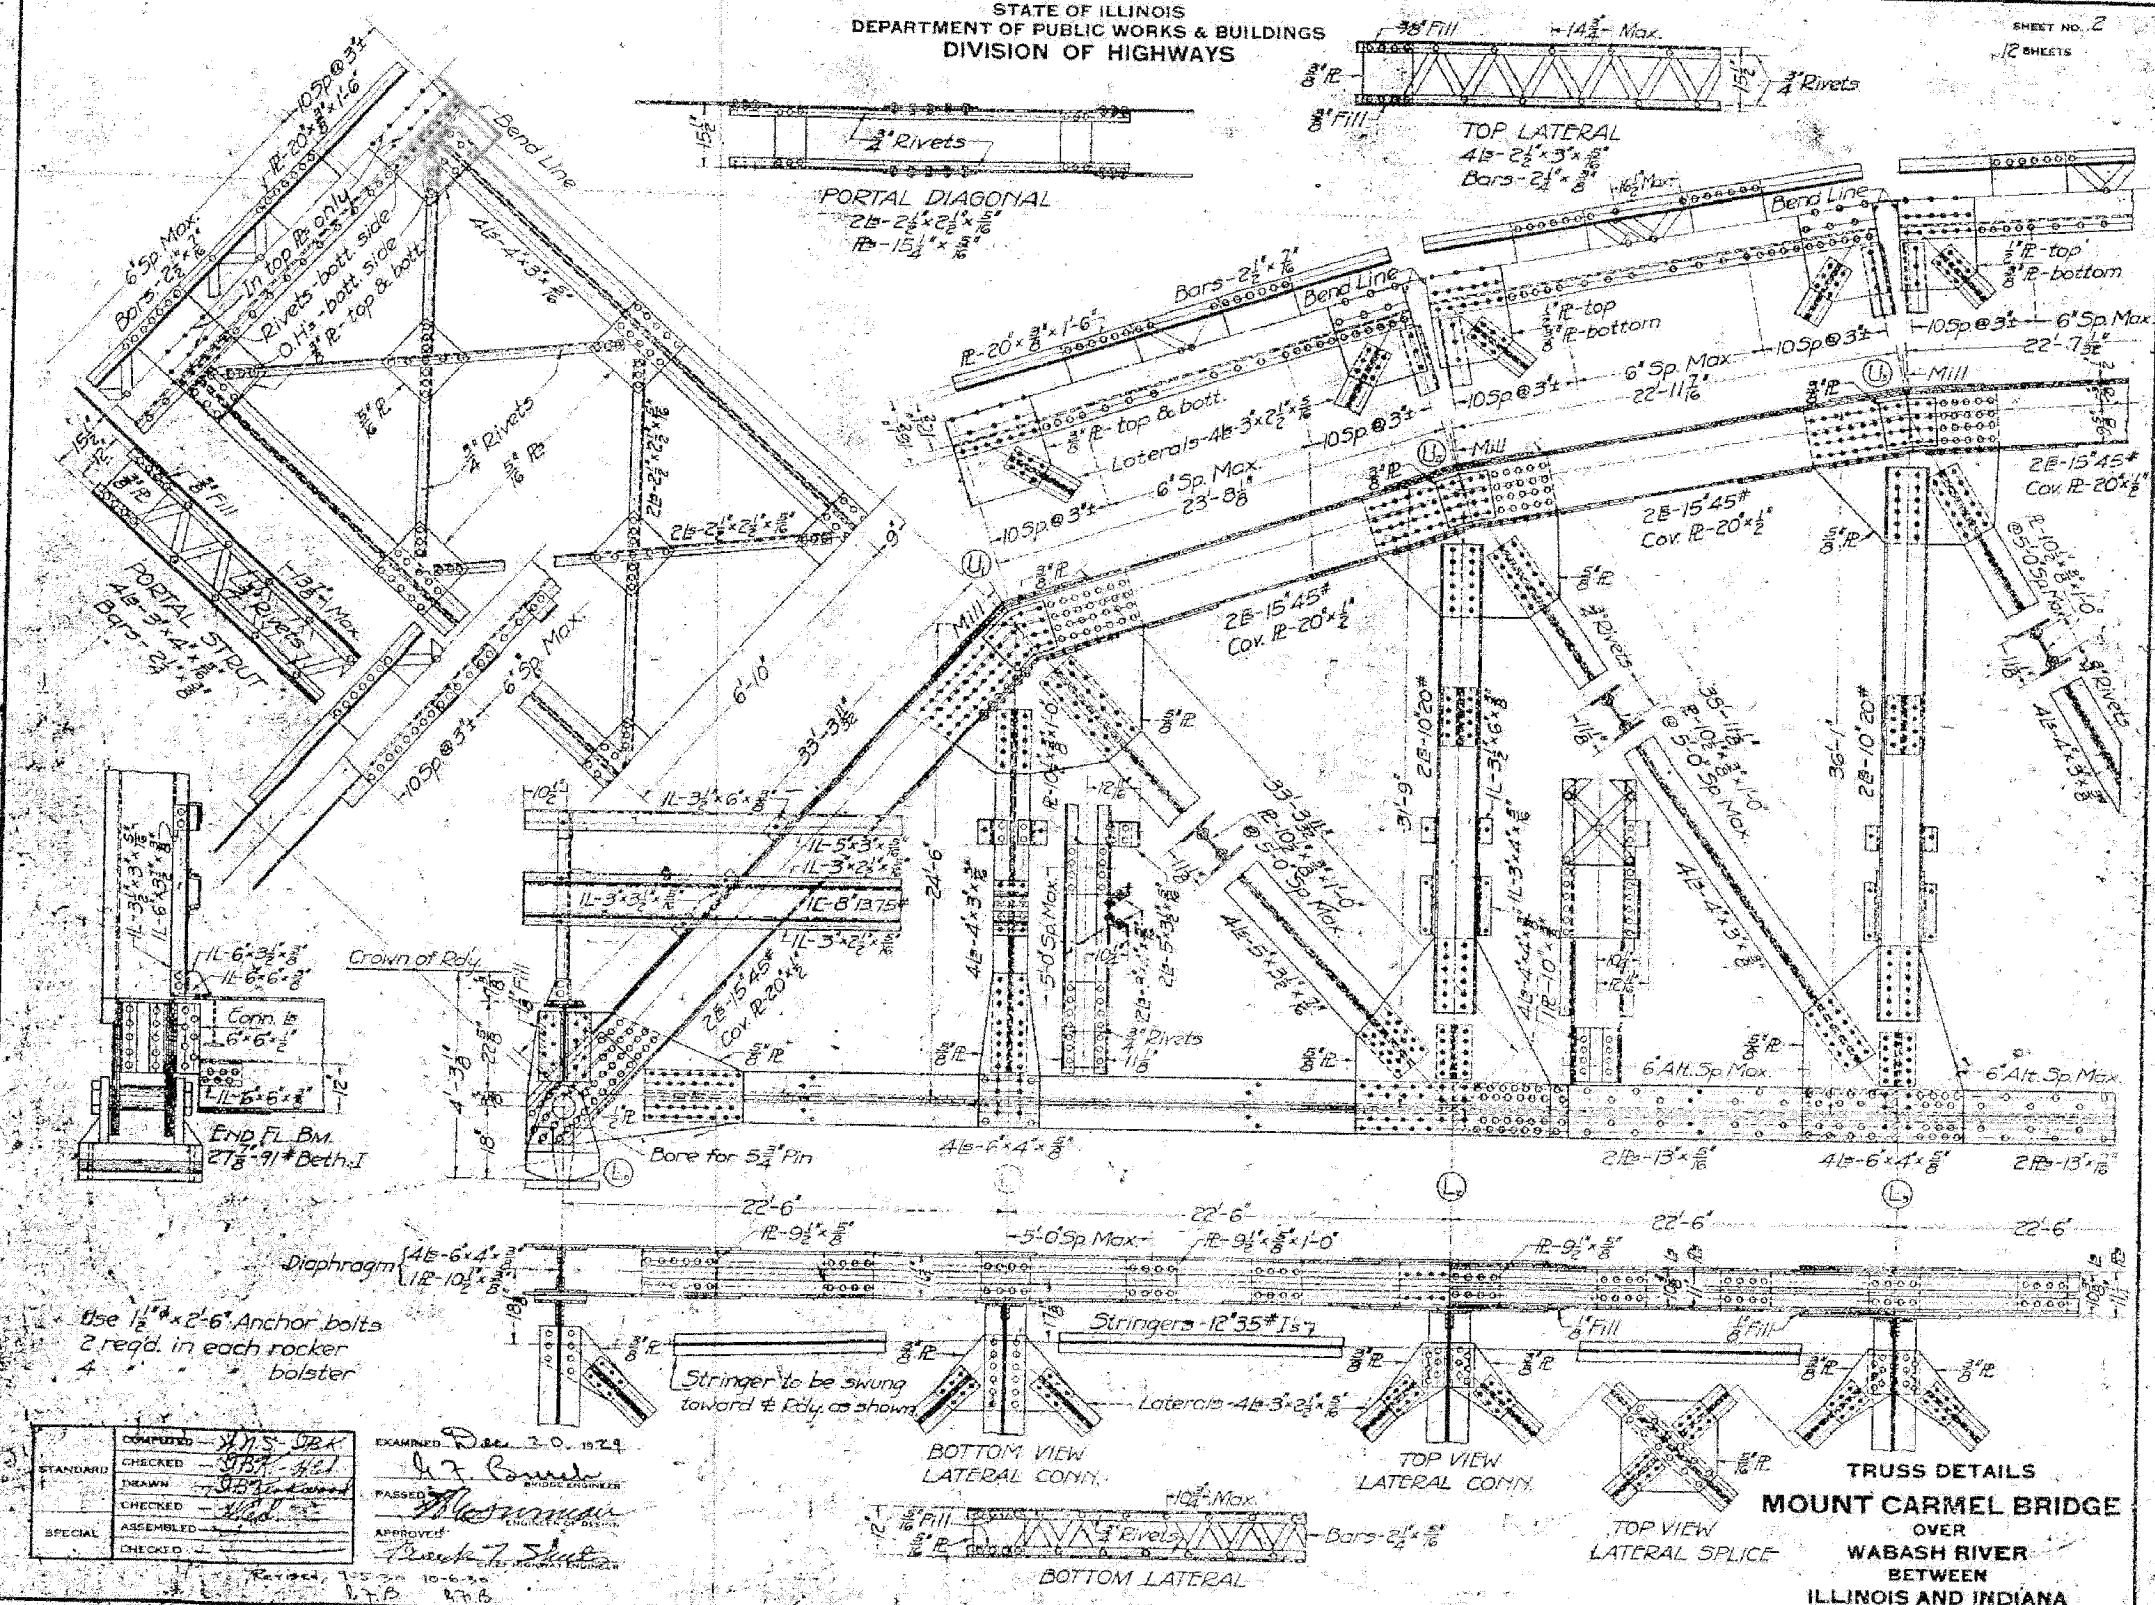

FOR INFORMATION ONLY

use 1/2" x 2-6" Anchor bolts
2 reqd. in each rocker
bolster

COMPLETED	— J.N.S. DBK	EXAMINED	Dec 30, 1929
CHECKED	— J.B. HET	DESIGNED	— J. B. HET
DRAWN	— J.B. HET	PASSED	— J. B. HET
CHECKED	— J.B. HET	APPROVED	— J. B. HET
SPECIAL	ASSEMBLED		
	CHECKED		

TRUSS DETAILS
MOUNT CARMEL BRIDGE
OVER
WABASH RIVER
BETWEEN
ILLINOIS AND INDIANA