
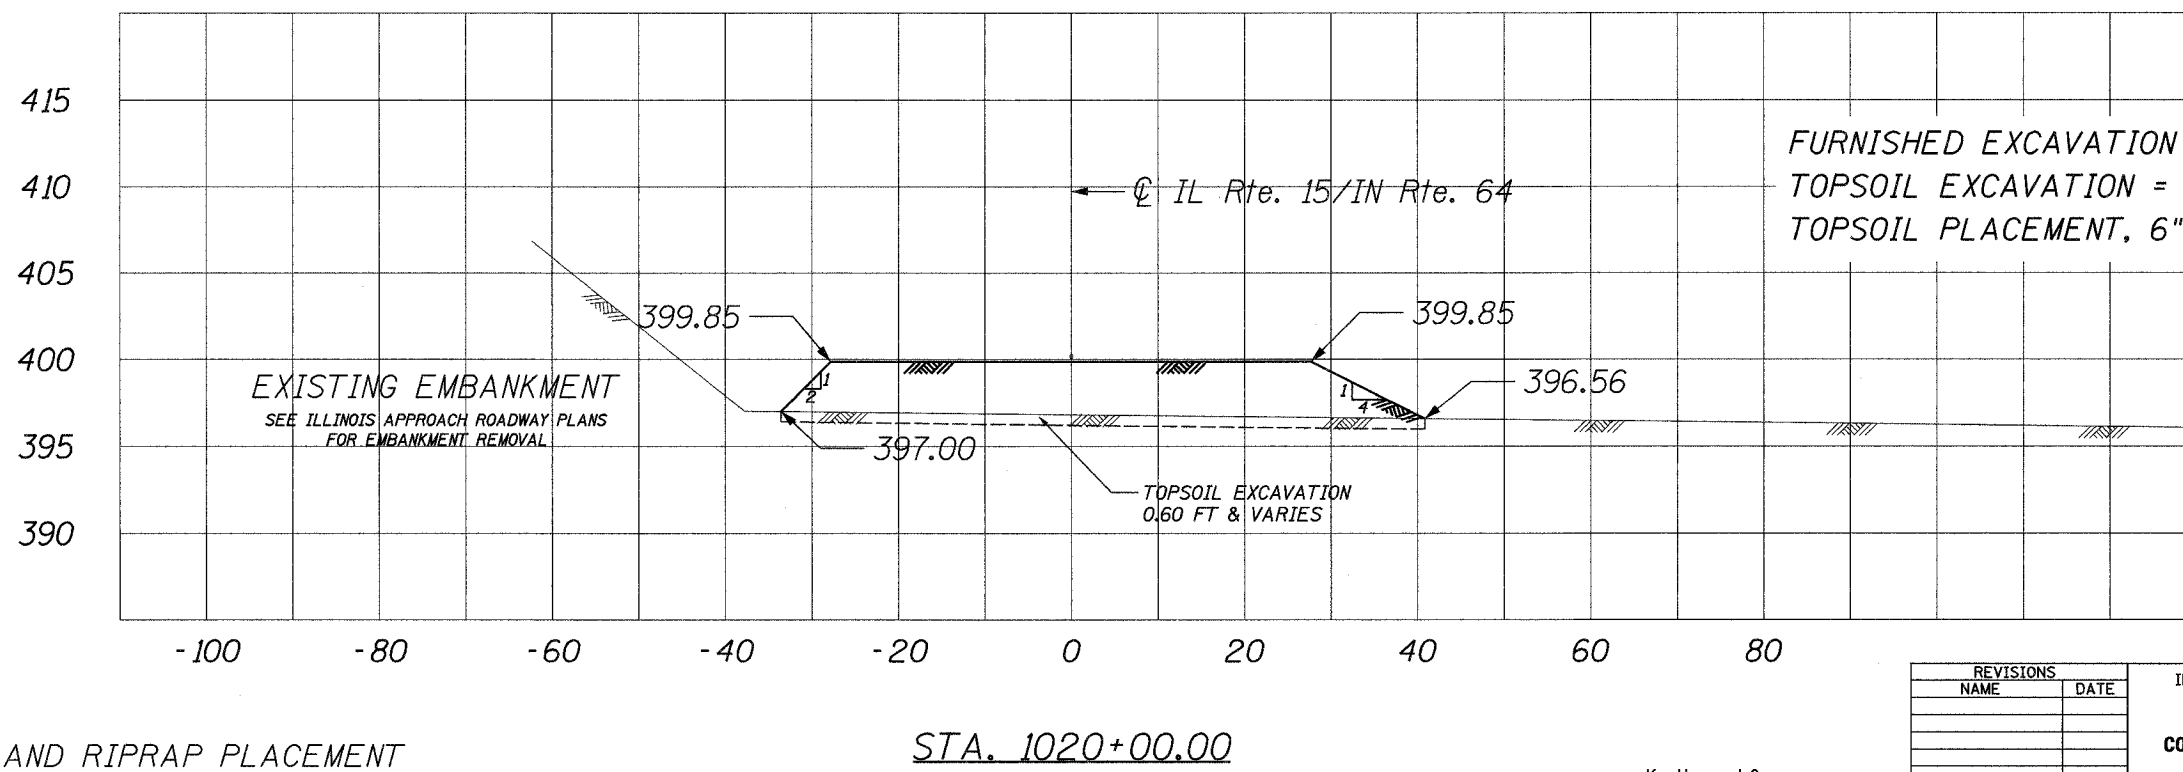


F.A.P. RTE.	SECTION	COUNTY	TOTAL SHEETS	SHEET NO.
827	127-3, 128R	WABASH, IL GIBSON, IN	158	150
STA. _____		TO STA. _____		
FED. ROAD DIST. NO. _____		ILLINOIS FED. AID PROJECT _____		

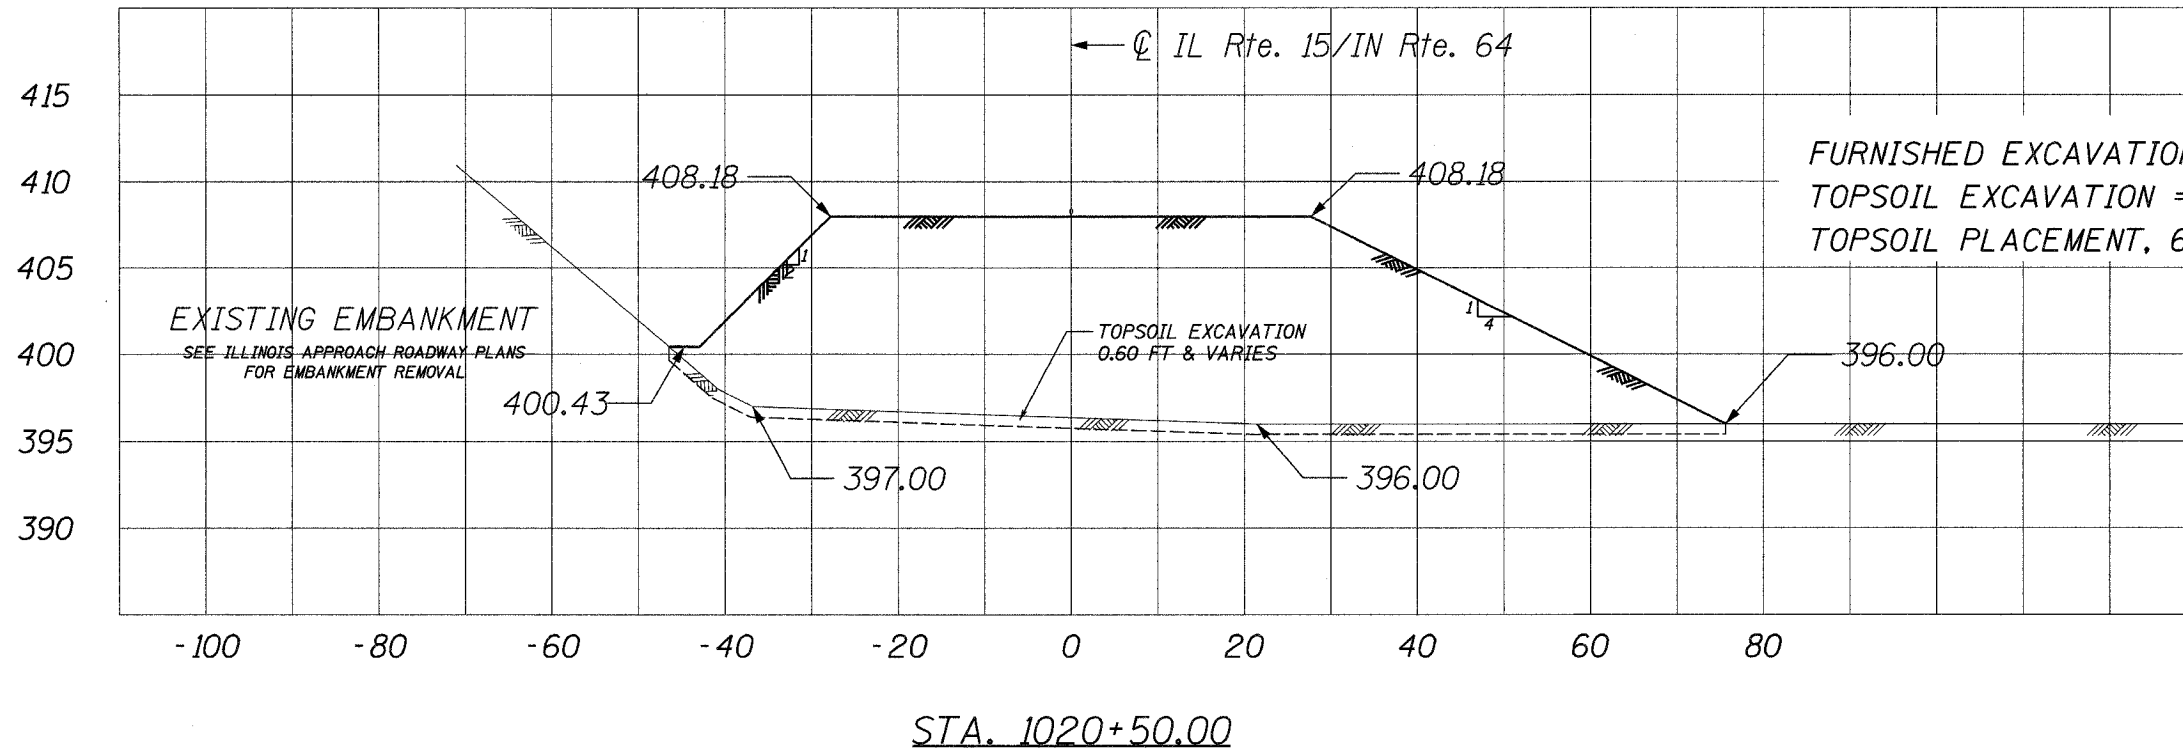

NOTE: GRADING AND RIPRAP PLACEMENT SHALL BE COORDINATED WITH THE ILLINOIS ROADWAY CONTRACTOR.

**benesch**

alfred benesch & company  
Engineers • Surveyors • Planners  
205 North Michigan Avenue, Suite 2400  
Chicago, Illinois 60601  
312-565-0450  
Job No. 3428

REVISIONS	
NAME	DATE

ILLINOIS DEPARTMENT OF TRANSPORTATION  
**CONSTRUCTION BERM CROSS-SECTIONS  
WEST ABUTMENT**

SCALE: VERT. 1"=20'  
HORIZ. 1"=10'  
DATE 06/15/07

DRAWN BY MAC  
CHECKED BY RDC

6/28/07 3:59:41 PM m:\proj\3428\stage-2\civil\crossed01.dgn