



|                     |             |                           |              |           |
|---------------------|-------------|---------------------------|--------------|-----------|
| F.A.P. RTE.         | SECTION     | COUNTY                    | TOTAL SHEETS | SHEET NO. |
| 827                 | 12Z-3, 12BR | WABASH, IL<br>GIBSON, IN  | 158          | 152       |
| STA.                |             | TO STA.                   |              |           |
| FED. ROAD DIST. NO. |             | ILLINOIS FED. AID PROJECT |              |           |

FURNISHED EXCAVATION = 2390 SQ. FT.  
 TOPSOIL EXCAVATION = 85 SQ. FT.  
 TOPSOIL PLACEMENT, 6" = 60 SQ. FT.

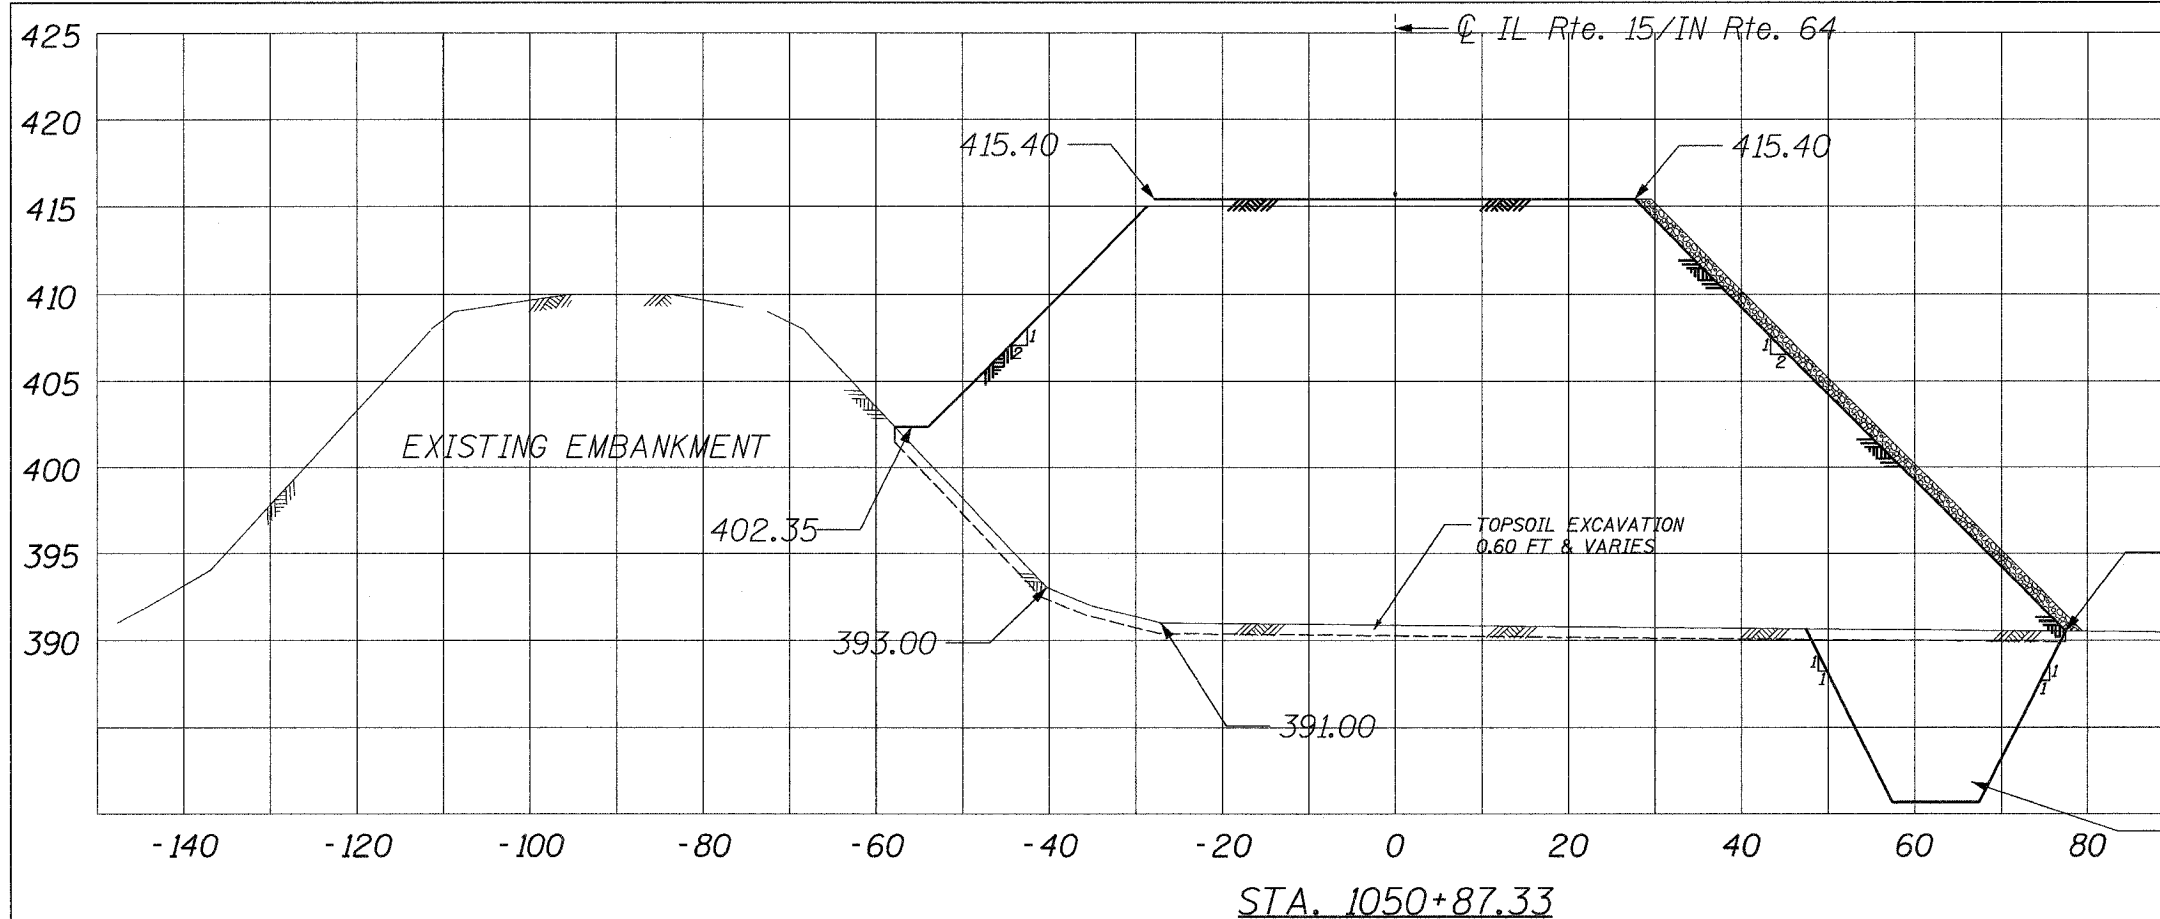

EARTH EXCAVATION & PGE FOR KEYWAY

STA. 1050+87.33

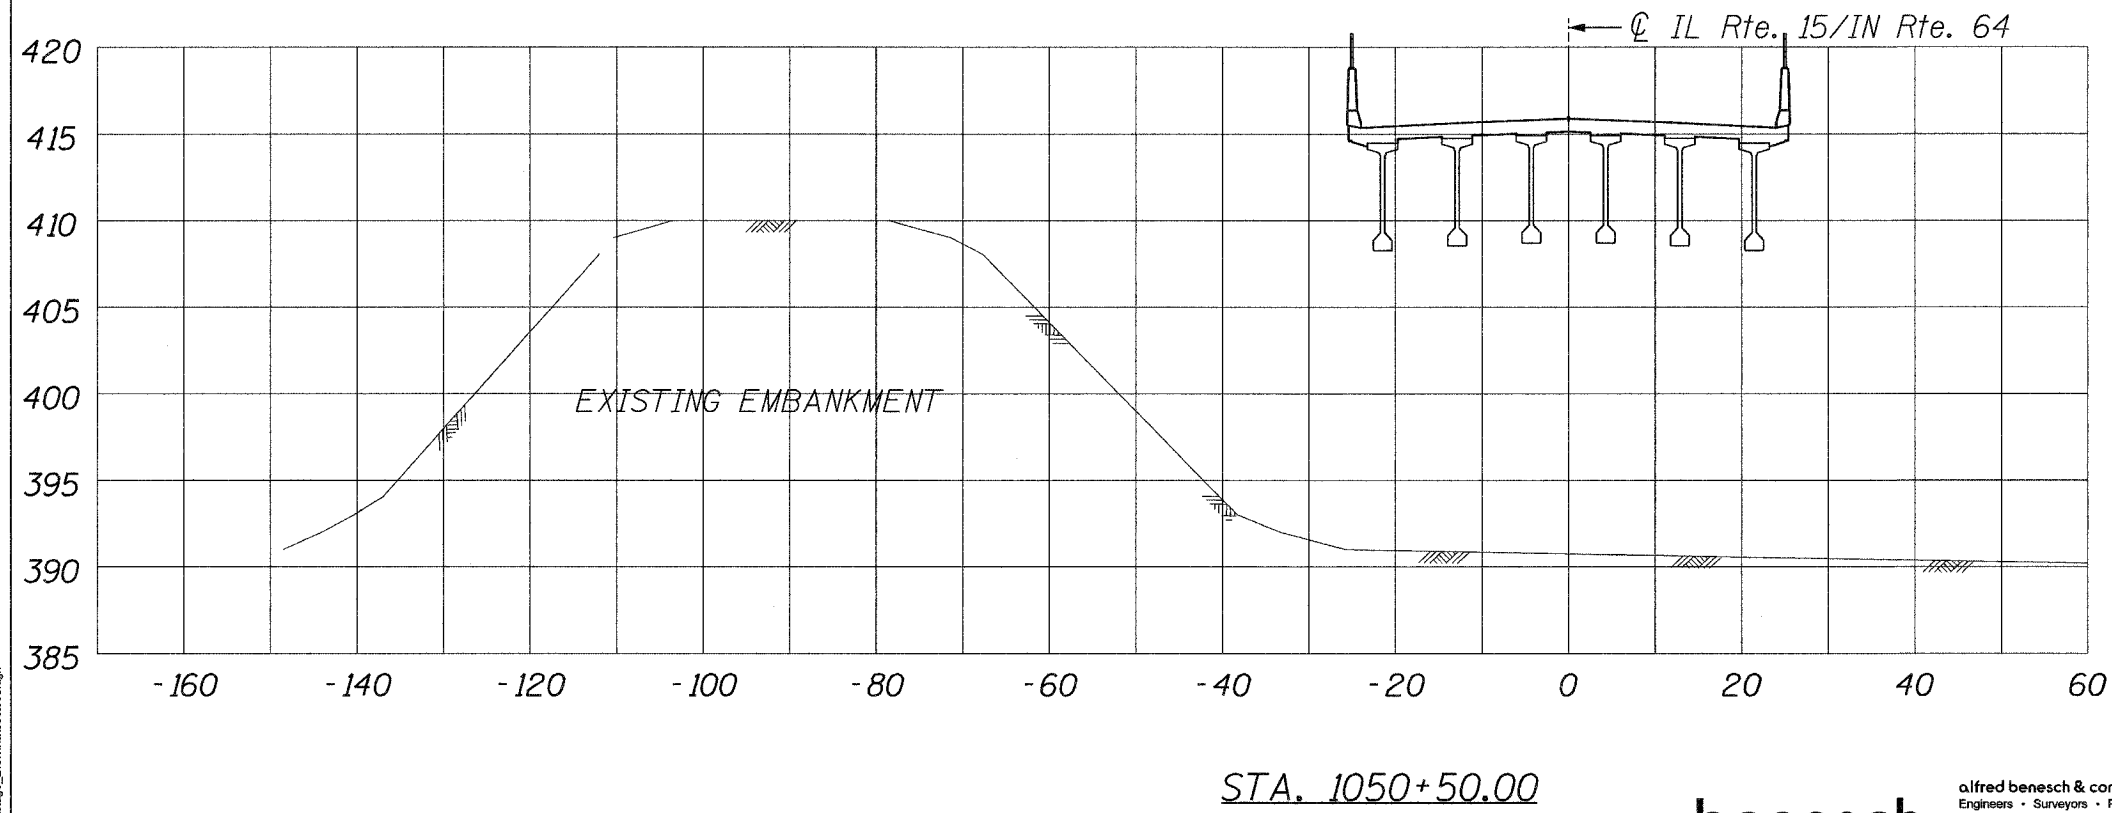

STA. 1050+50.00

**benesch**

alfred benesch & company  
 Engineers • Surveyors • Planners  
 205 North Michigan Avenue, Suite 2400  
 Chicago, Illinois 60601  
 312-688-0490  
 Job No. 3426

| REVISIONS |      |
|-----------|------|
| NAME      | DATE |
|           |      |
|           |      |
ILLINOIS DEPARTMENT OF TRANSPORTATION  
**CONSTRUCTION BERM CROSS-SECTIONS  
 EAST ABUTMENT**  
 SCALE: VERT. 1"=20'  
 HORIZ. 1"=10'  
 DATE 06/15/07  
 DRAWN BY MAC  
 CHECKED BY RDC

6/15/07 4:02:29 PM  
 m:\proj\3426\stage\_2\Civil\crosssect008.dgn