



| | | | | |
|---------------------|-------------|---------------------------|--------------|-----------|
| CONTRACT NO. 94450 | | | | |
| F.A.P. RTE. | SECTION | COUNTY | TOTAL SHEETS | SHEET NO. |
| 827 | 12Z-3, 12BR | WABASH, IL GIBSON, IN | 158 | 153 |
| STA. | | TO STA. | | |
| FED. ROAD DIST. NO. | | ILLINOIS FED. AID PROJECT | | |

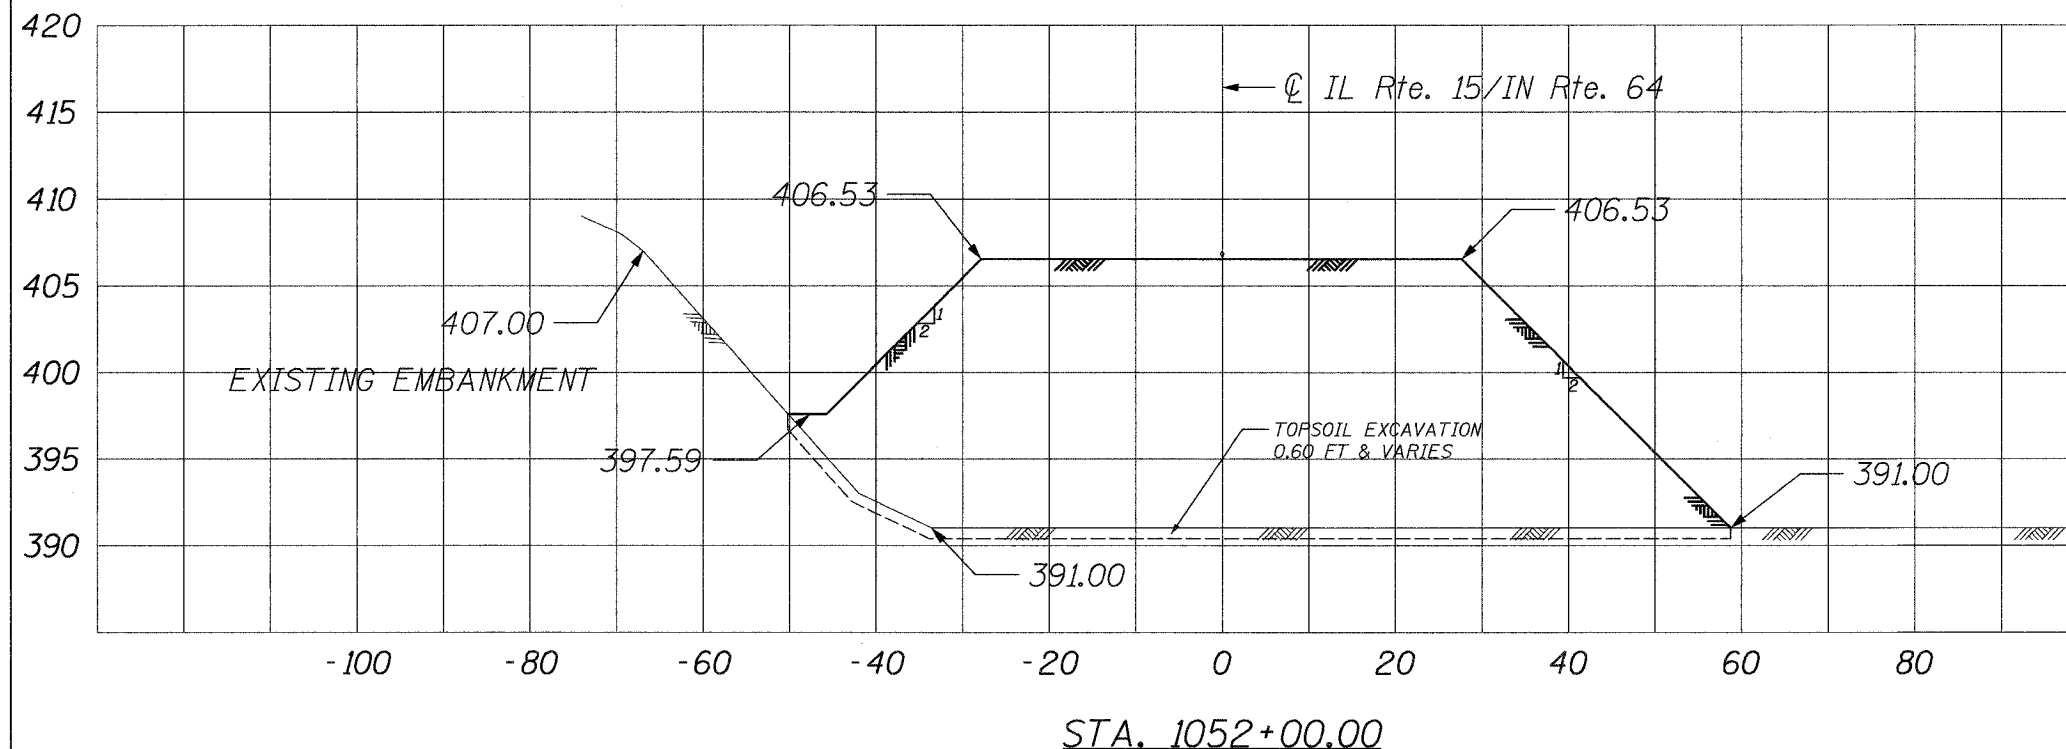

FURNISHED EXCAVATION = 1320 SQ. FT.
 TOPSOIL EXCAVATION = 70 SQ. FT.
 TOPSOIL PLACEMENT, 6" = 40 SQ. FT.

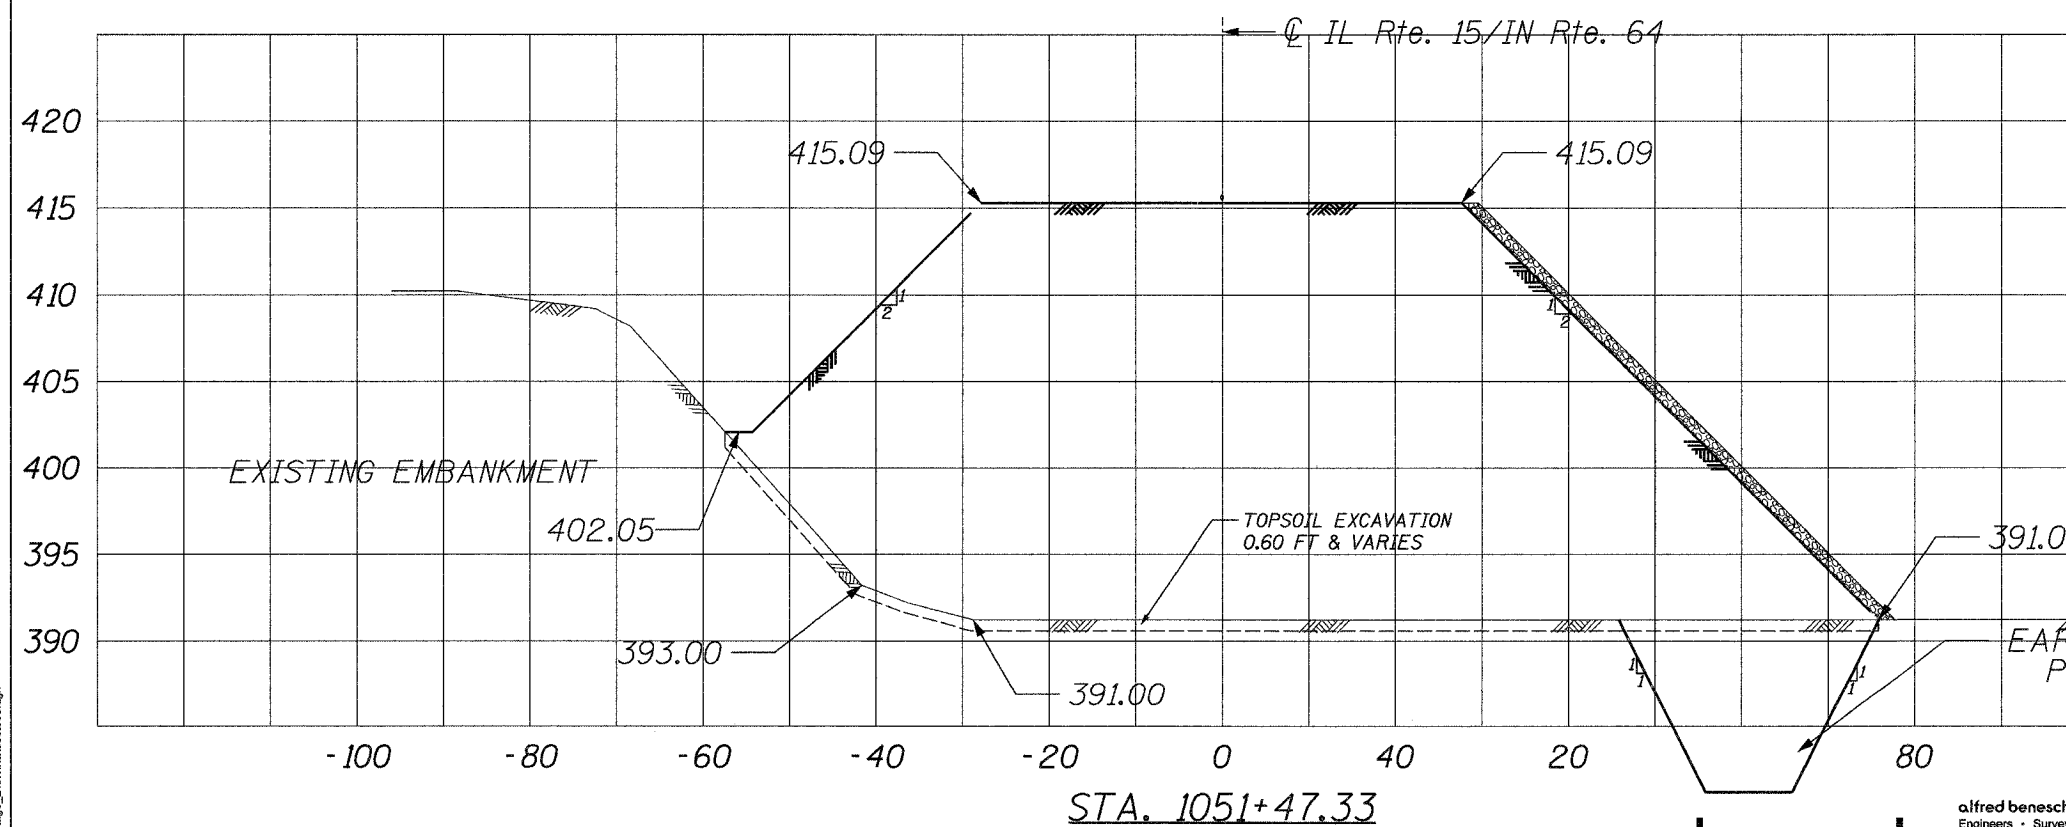

FURNISHED EXCAVATION = 2330 SQ. FT.
 TOPSOIL EXCAVATION = 85 SQ. FT.
 TOPSOIL PLACEMENT, 6" = 55 SQ. FT.

06/15/07 4:02:44 PM
 m:\proj\3426\stage_2\civil\sect1051.dgn

benesch

alfred benesch & company
 Engineers • Surveyors • Planners
 205 North Michigan Avenue, Suite 2400
 Chicago, Illinois 60601
 312-565-0450
 Job No. 3426

| REVISIONS | |
|-----------|------|
| NAME | DATE |
| | |
| | |
| | |
| | |
| | |
| | |
| | |
| | |
| | |
| | |

ILLINOIS DEPARTMENT OF TRANSPORTATION
**CONSTRUCTION BERM CROSS-SECTIONS
 EAST ABUTMENT**

SCALE: VERT. 1"=20'
 HORIZ. 1"=10'
 DATE 06/15/07

DRAWN BY MAC
 CHECKED BY RDC