


F.A.P. NO.	SECTION	COUNTY	TOTAL SHEETS	SHEET NO.
827	12Z-3, 12BR	WABASH, IL GIBSON, IN	158	154
STA.		TO STA.		
FED. ROAD DIST. NO.		ILLINOIS FED. AID PROJECT		

FURNISHED EXCAVATION = 530 SQ. FT.
 TOPSOIL EXCAVATION = 55 SQ. FT.
 TOPSOIL PLACEMENT, 6" = 25 SQ. FT.

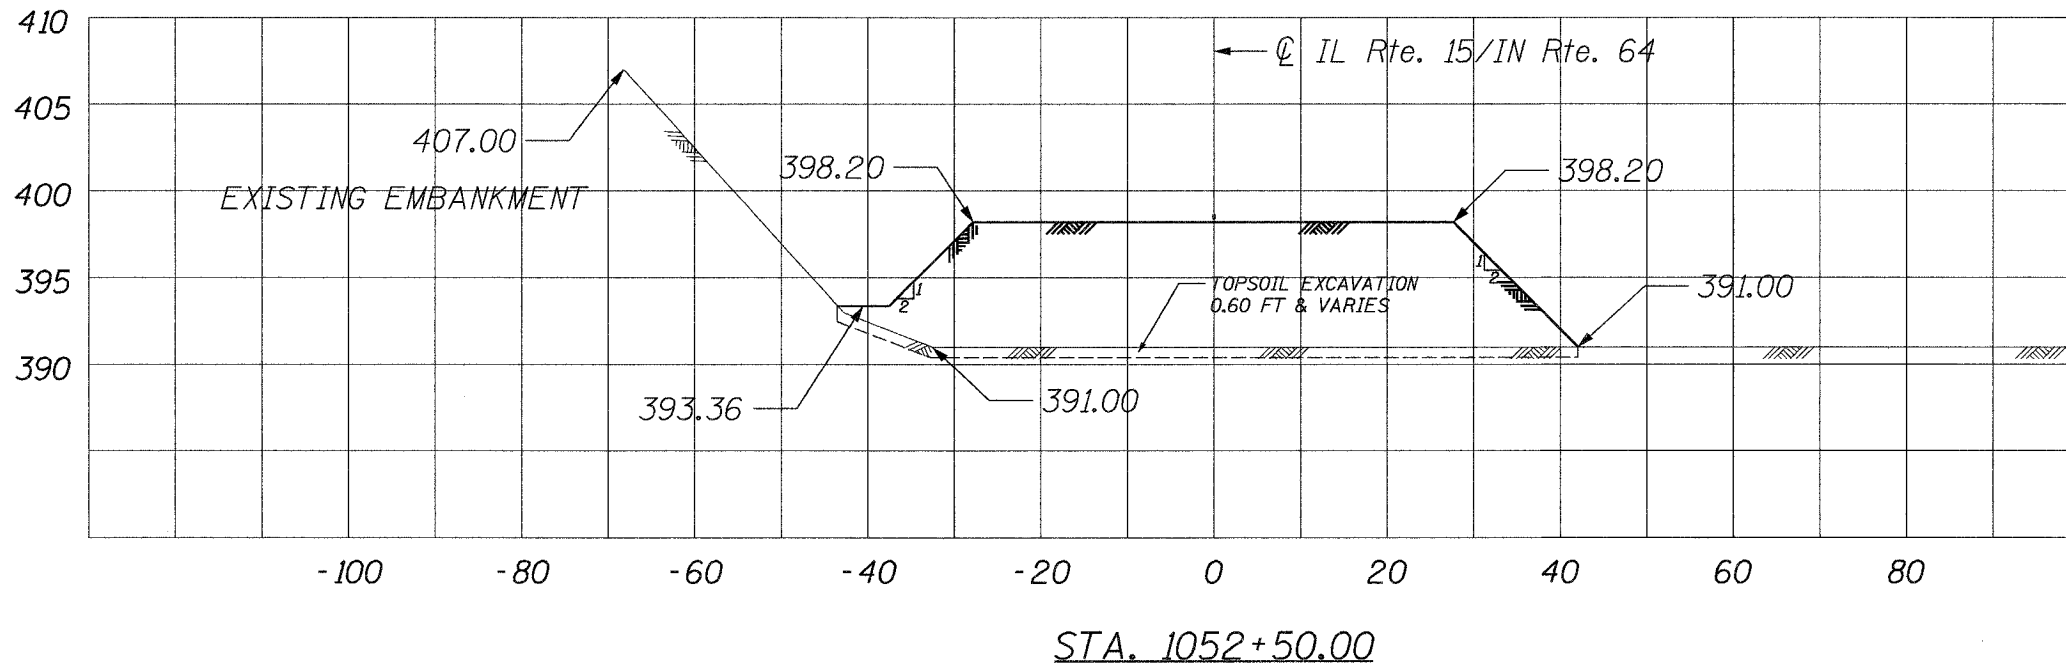

6/15/07 4:00:00 PM
 m:\proj\3426\stage_2\c\12zsec07.dgn

benesch

alfred benesch & company
 Engineers • Surveyors • Planners
 205 North Michigan Avenue, Suite 2400
 Chicago, Illinois 60601
 312-665-0460
 Job No. 3426

REVISIONS	
NAME	DATE

ILLINOIS DEPARTMENT OF TRANSPORTATION

**CONSTRUCTION BERM CROSS-SECTIONS
EAST ABUTMENT**

SCALE: VERT. 1"=20'
 HORIZ. 1"=10'
 DATE 06/15/07

DRAWN BY MAC
 CHECKED BY RDC