


F.A.P. RTE.	SECTION	COUNTY	TOTAL SHEETS	SHEET NO.
327	(51-23)B-3	LAWRENCE	56	8
STA.		TO STA.		
FED. ROAD DIST. NO.	ILLINOIS	FED. AID PROJECT		

DATE	
BY	
PLAN	
NO.	
DATE	
BY	
PROFILE	
NO.	

DATE	
BY	
PROFILE	
NO.	

PLOT DATE = 8/28/2007
 FILE NAME = c:\progra\mca\94967\d\shope_94967.dgn
 PLOT SCALE = 20.0000 / 1"
 USER NAME = sstferrin

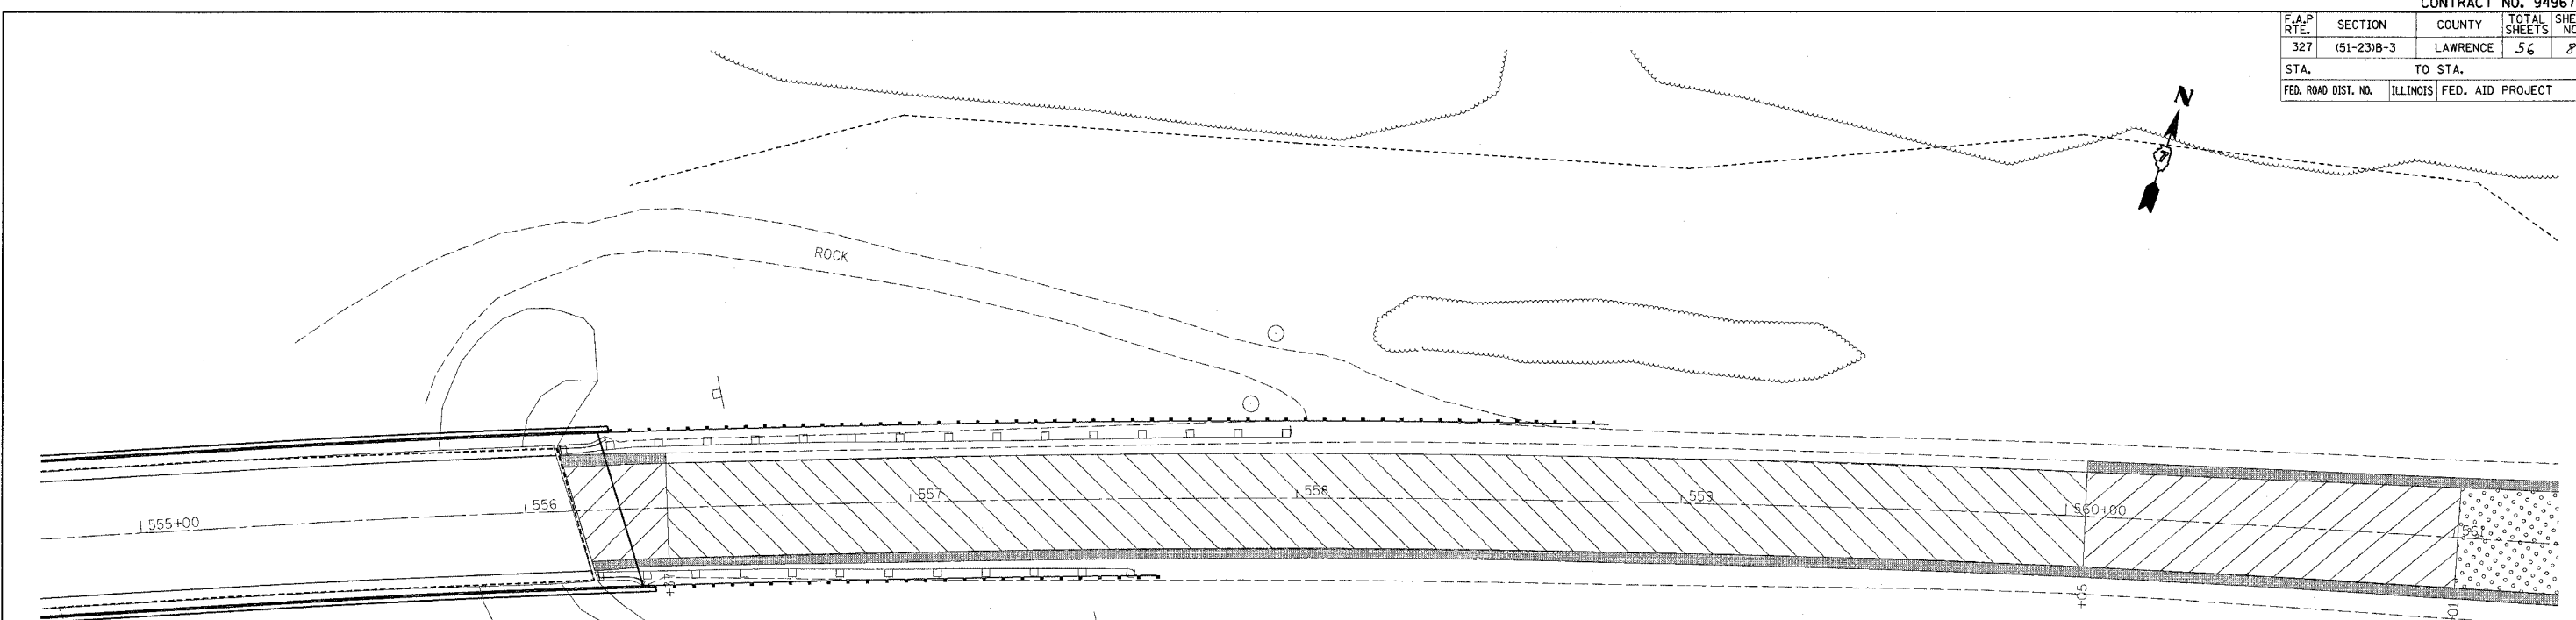

- PAVED SHOULDER REMOVAL
- PAVEMENT REMOVAL
- MILL & RESURFACE
- BREAK EXISTING PAVEMENT

RELOCATE SIGN PANEL - TYPE 3

RT STA 557+47	27 SQ FT
LT STA 556+52	27 SQ FT
TOTAL	54 SQ FT

REINFORCEMENT BARS

RT STA 551+00	156 LB
LT STA 557+00	156 LB
TOTAL	312 LB

CONCRETE FOUNDATIONS

RT STA 551+00	1.4 CU YD
LT STA 557+00	1.4 CU YD
TOTAL	2.8 CU YD

STRUCTURAL STEEL SIGN SUPPORT - BREAKAWAY

RT STA 551+00	60 LB
LT STA 557+00	60 LB
TOTAL	120 LB

CONSTRUCTION LIMITS

