



CONTRACT NO. 94967

F.A.P. RTE.	SECTION	COUNTY	TOTAL SHEETS	SHEET NO.
327	151-2318-3	LAWRENCE	56	11
STA.		TO STA.		
FED. ROAD DIST. NO.		ILLINOIS FED. AID PROJECT		

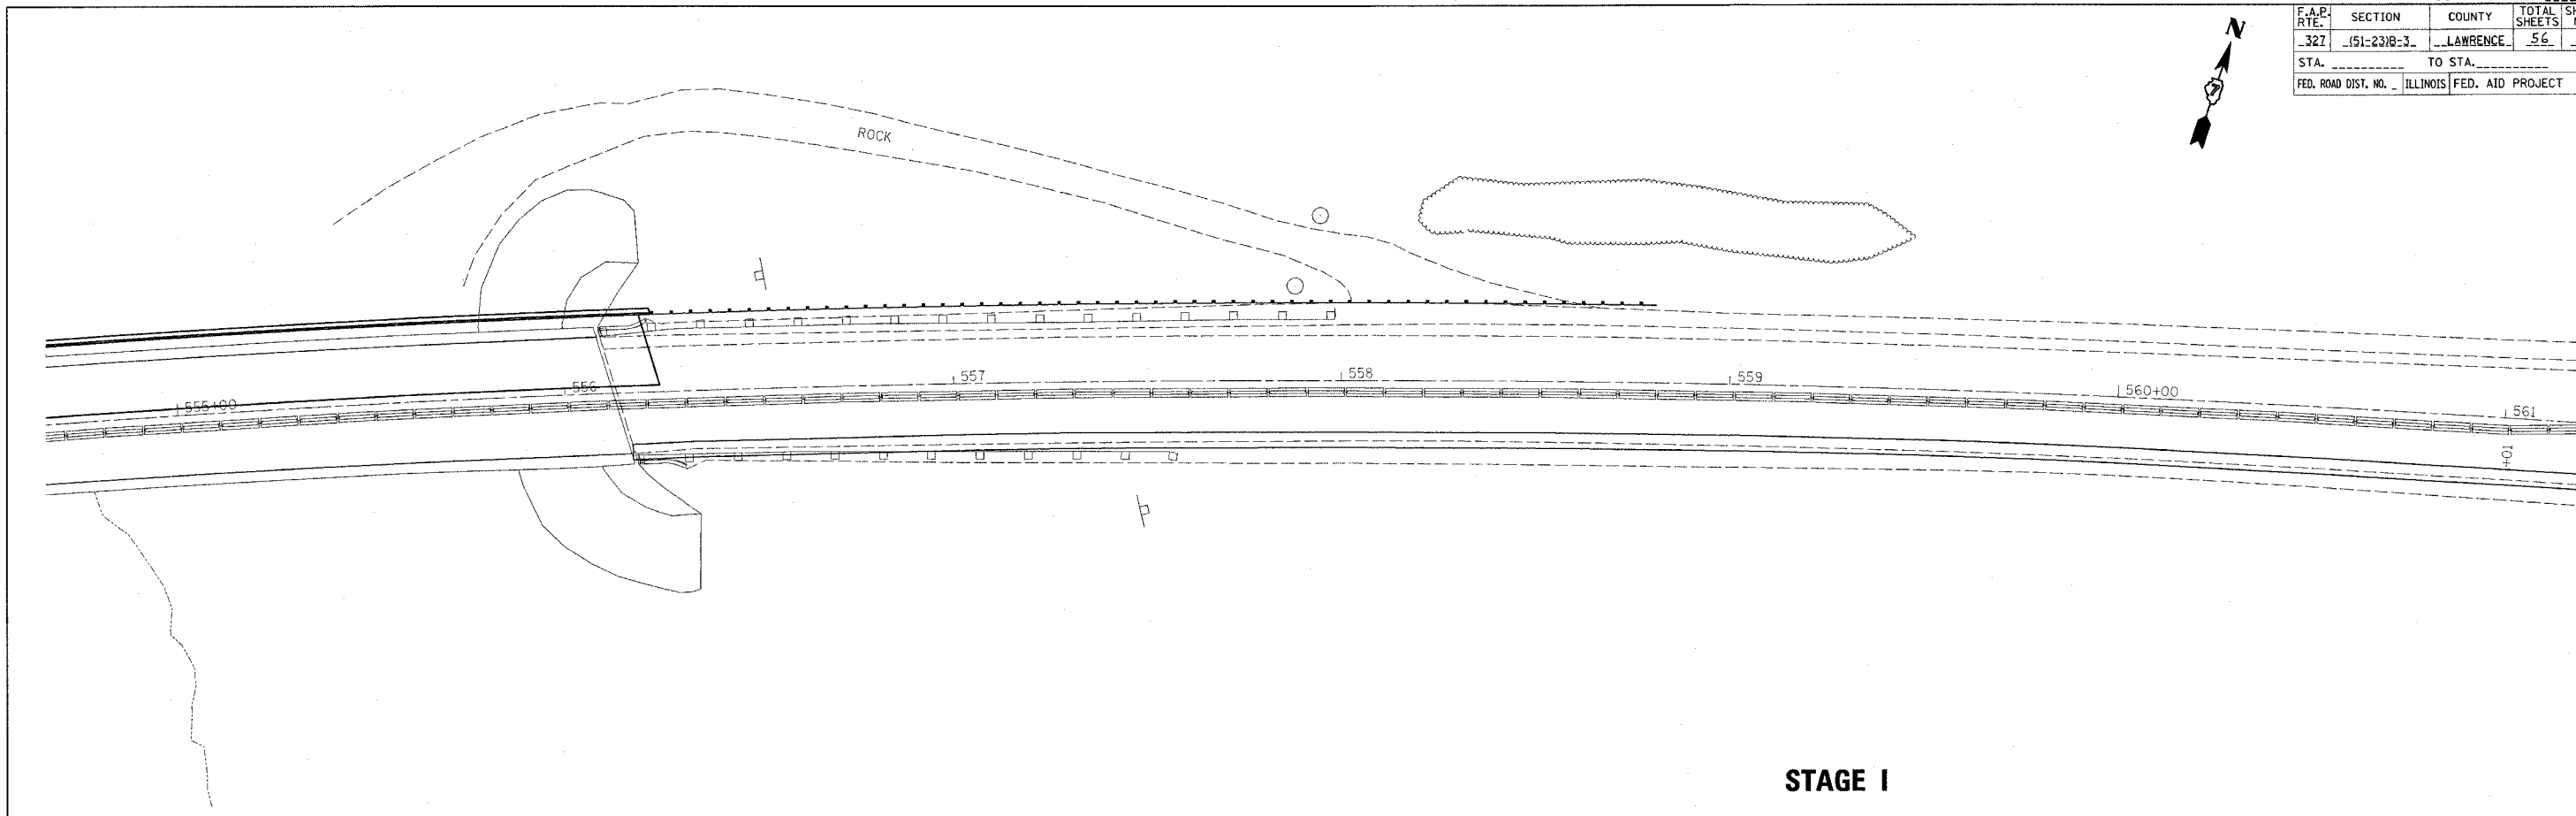

STAGE I

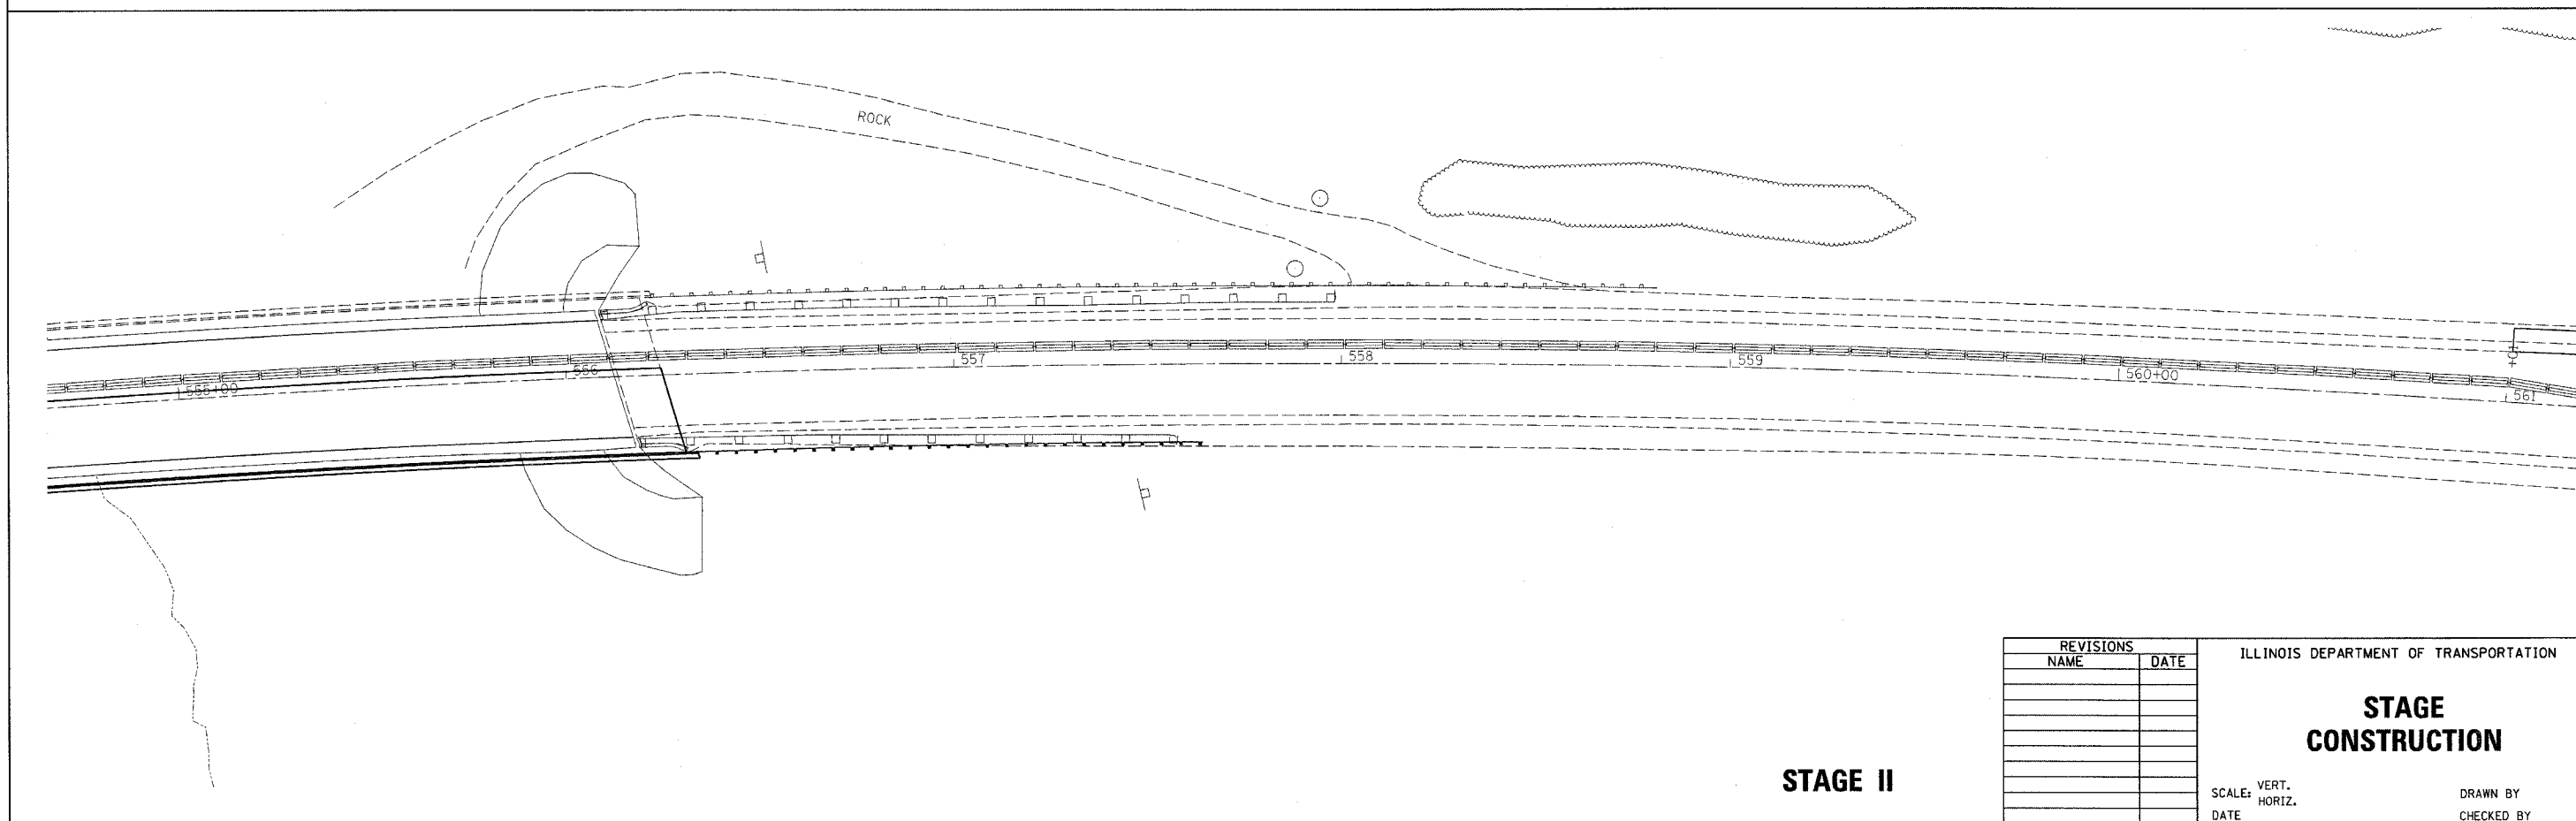

STAGE II

REVISIONS	
NAME	DATE

ILLINOIS DEPARTMENT OF TRANSPORTATION

**STAGE
CONSTRUCTION**

SCALE: VERT.
HORIZ.
DATE

DRAWN BY
CHECKED BY

PLOT DATE = 8/28/2007
FILE NAME = c:\p\proj\94967\11\stage-94967.dgn
PLOT SCALE = 20.0000' / 1" IN.
USER NAME = stef@emk