


STATE OF ILLINOIS  
DEPARTMENT OF TRANSPORTATION

ROUTE NO.	SECTION	COUNTY	TOTAL SHEETS	SHEET NO.
FAP 327	(51-23) B-3	LAWRENCE	56	28
FED. ROAD DIST. NO. 7	ILLINOIS	FED. AID PROJECT-		

SHEET NO. 11  
29 SHEETS


Contract No. 94967

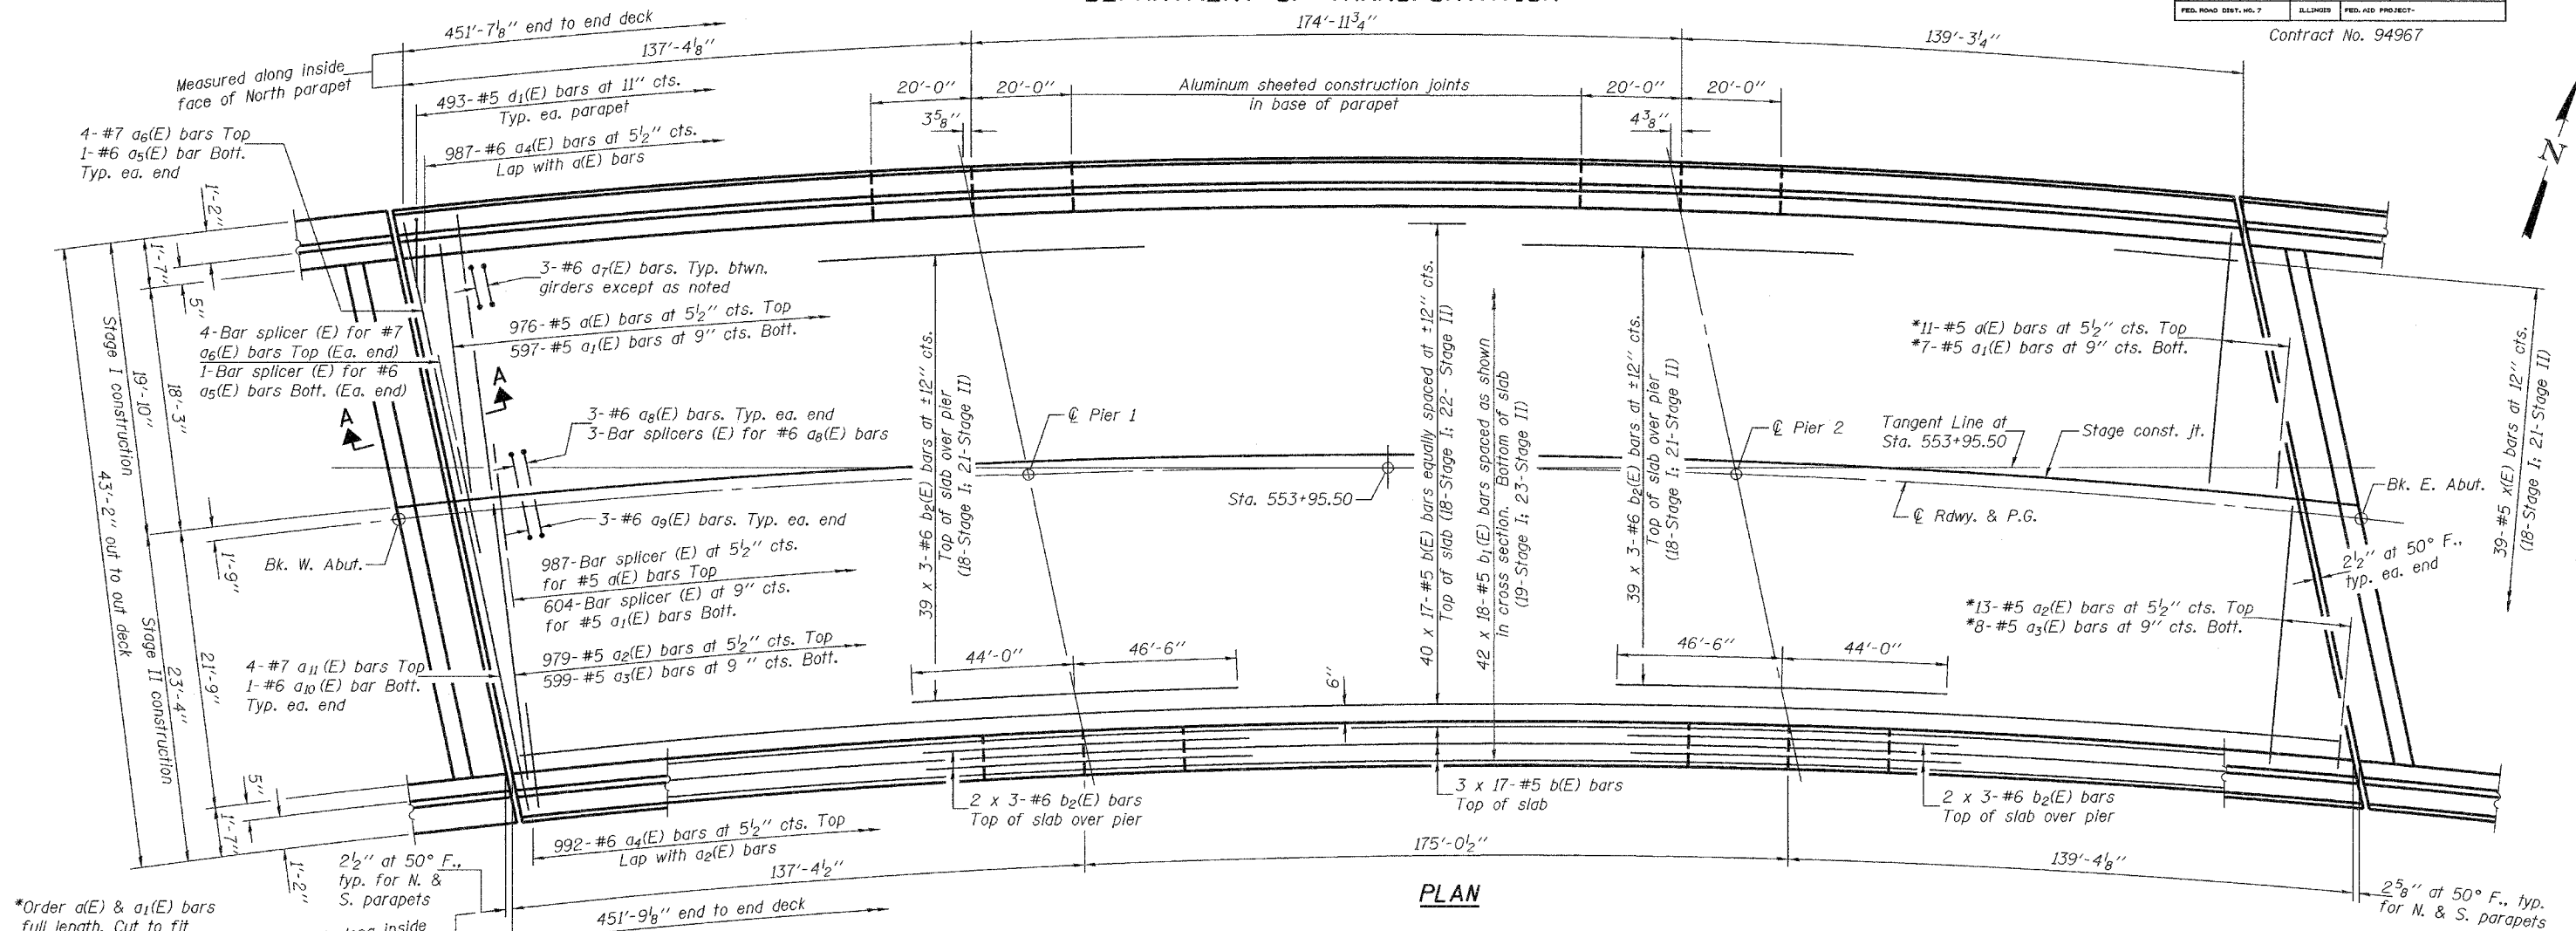

PLAN

\*Order a(E) & a1(E) bars full length. Cut to fit skew and use remainder of bars in opposite end.

Notes:  
Work this sheet with sheet 12 & 13 of 29.  
See sheet 12 of 29 for superstructure details and Bill of Material.  
See sheet 13 of 29 for parapet reinforcement.  
The deck opening and deck/parapet dimensions are based on a Rolled Rail Strip Seal Joint. If the Contractor elects to use the Welded Rail Strip Seal Joint, deck dimensions may require adjustments to satisfy the details on Base Sheet E-J-SSJ.  
See sheet 26 of 29 for bar splicer details.

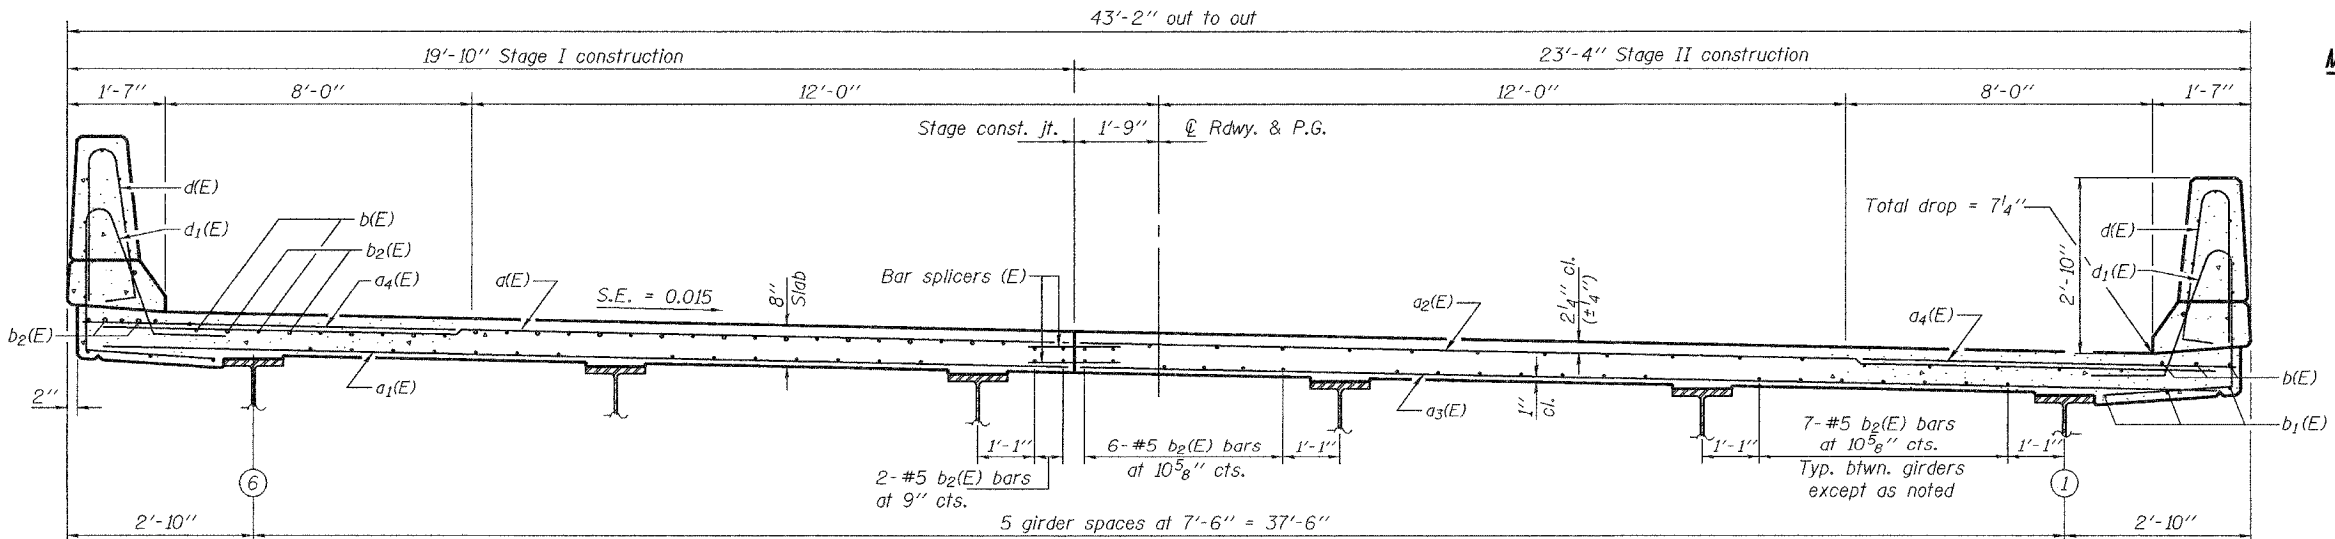

CROSS SECTION  
Looking East

MIN. BAR LAPS  
#5 bar = 2'-2"  
#6 bar = 2'-7"

DESIGNED	Chad E. Hodel
CHECKED	Mark D. Shaffer
DRAWN	h.t. duong
CHECKED	CEH/MDS

Dot 2, 2007  
EXAMINED *Thomas J. Demagala*  
PASSED *Ralph E. Anderson*  
ENGINEER OF BRIDGES AND STRUCTURES

SUPERSTRUCTURE  
F.A.P. RT. 327 - SEC. (51-23)B-3  
LAWRENCE COUNTY  
STATION 553+95.50  
STRUCTURE NO. 051-0063