


F.A.P. RTE.	SECTION	COUNTY	TOTAL SHEETS	SHEET NO.
327	(S1-23)B-3	Lawrence	56	53
STA. _____		TO STA. _____		
FED. ROAD DIST. NO. _____		ILLINOIS FED. AID PROJECT		

160 150 140 130 120 110 100 90 80 70 60 50 40 30 20 10 0 10 20 30 40 50 60 70 80 90 100 110 120 130 140 150 160

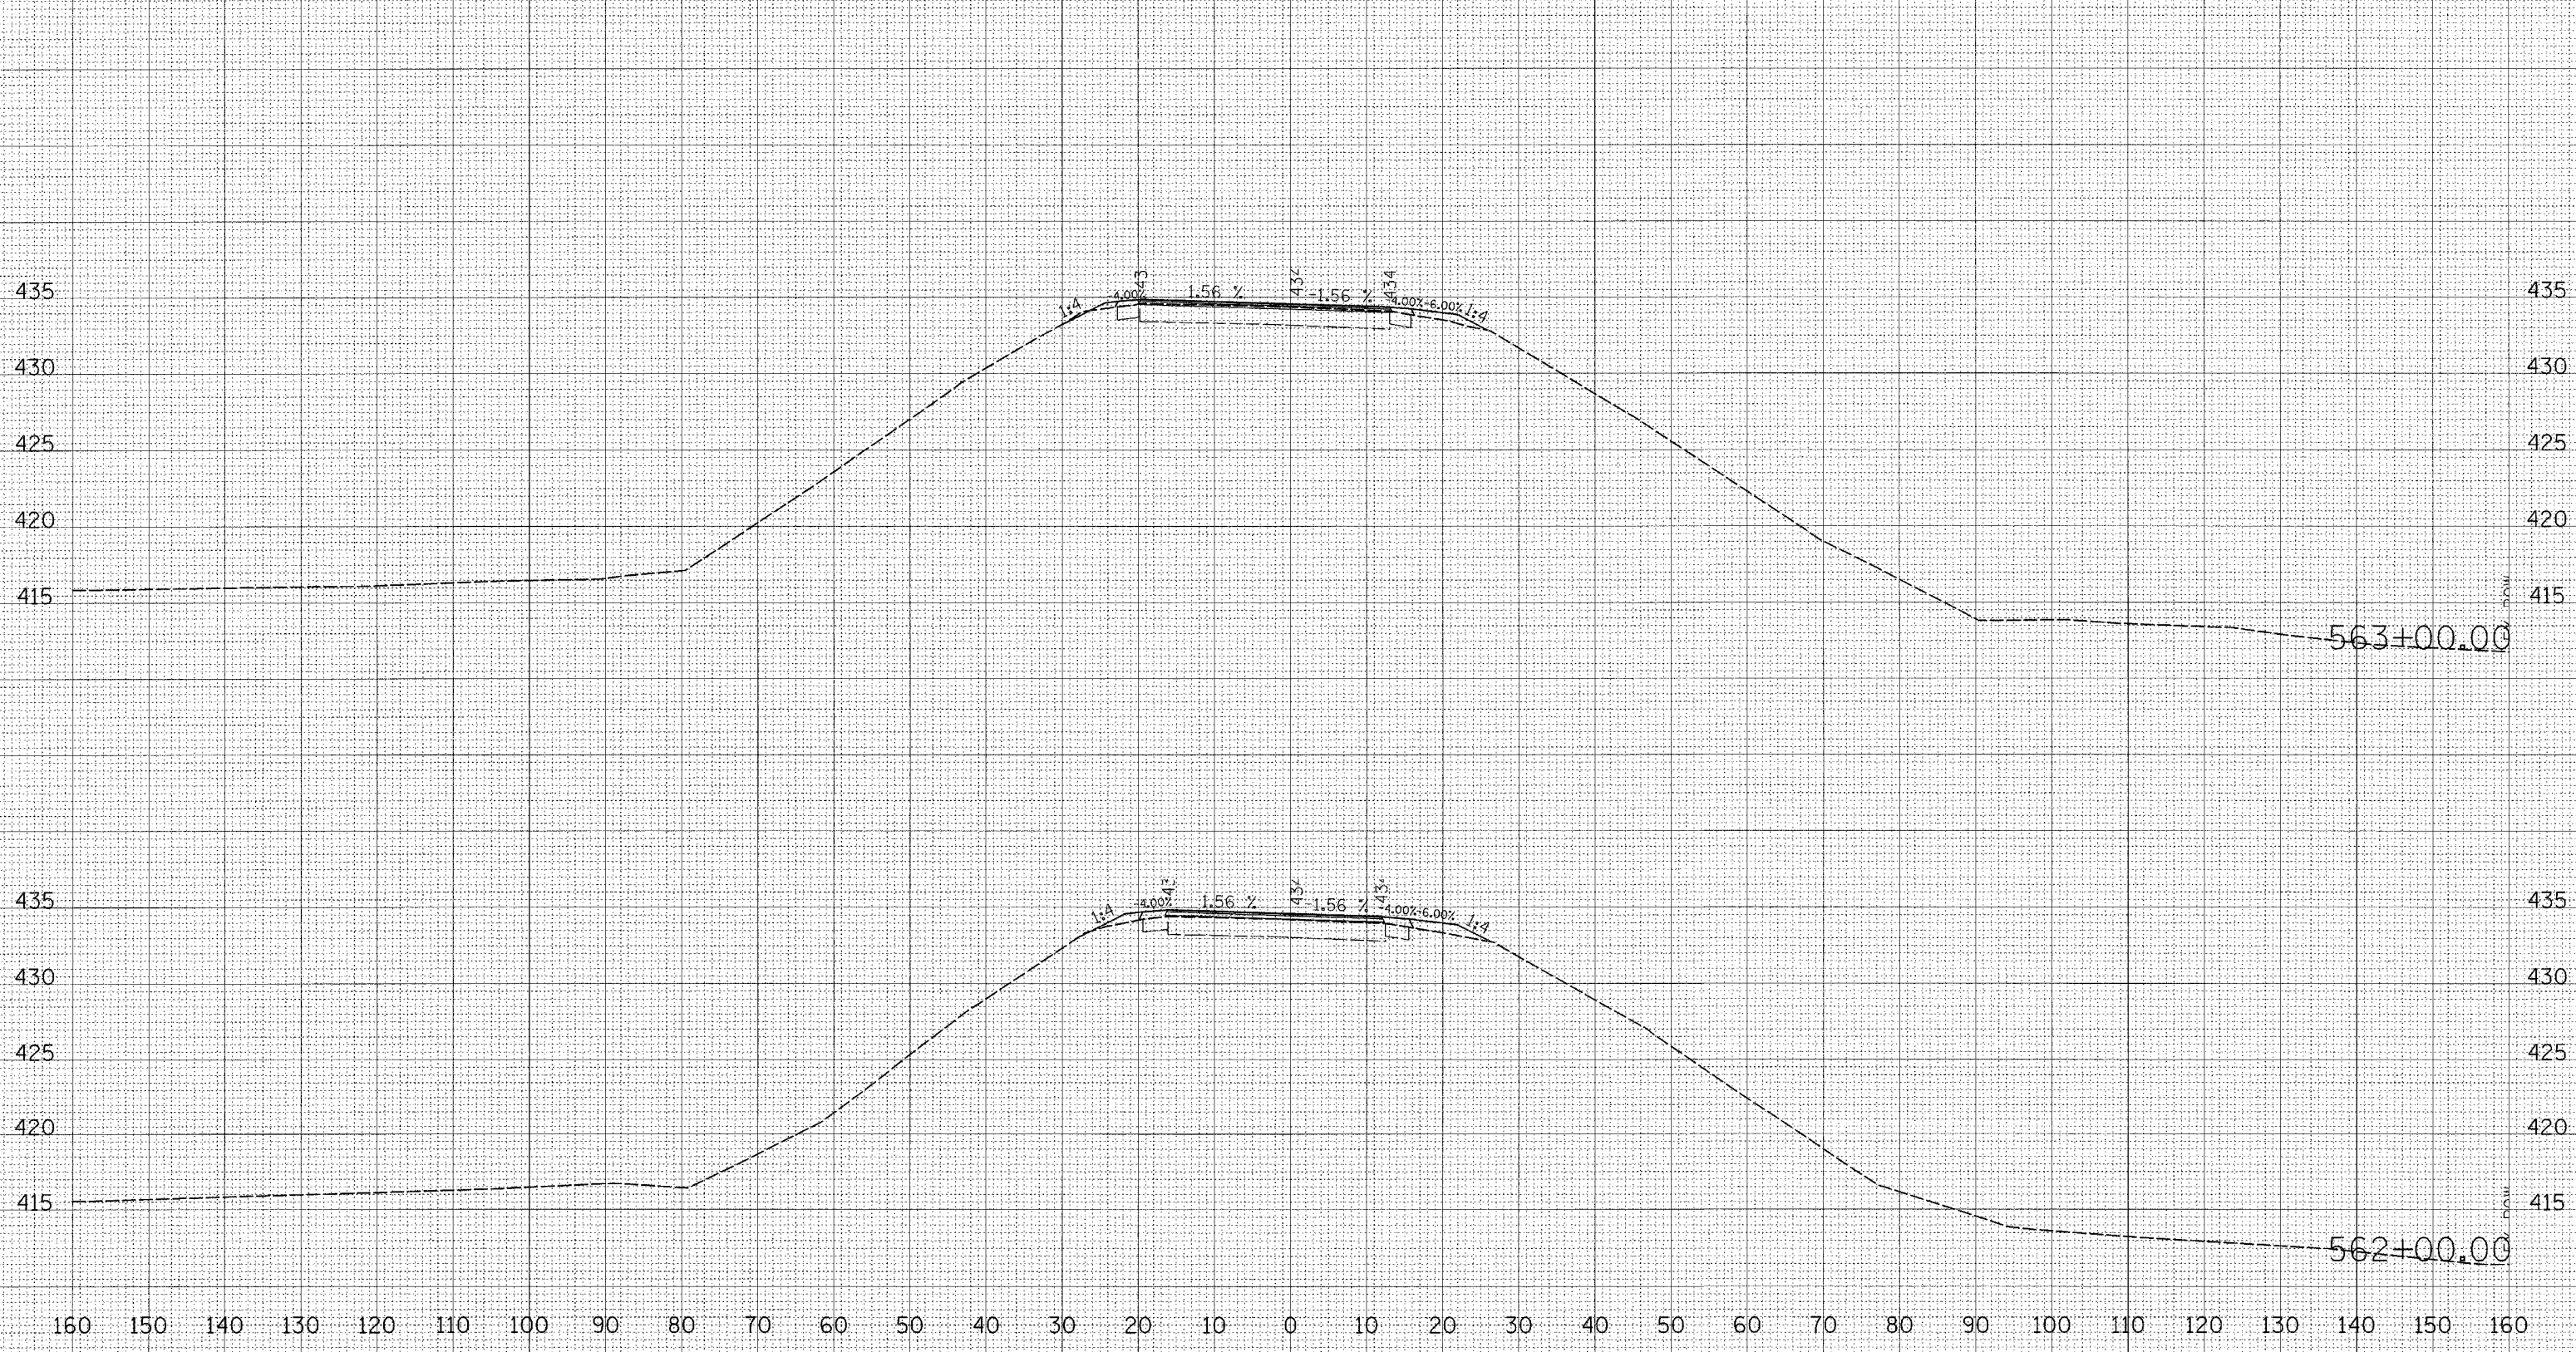

DATE _____ BY _____
 SURVEYED _____ PLOTTED _____
 SURVEY BOOK _____ TEMPLATE _____
 NO. _____ AREAS CHECKED _____
 AREAS OBTAINED _____

DATE _____ BY _____
 ORIGINAL SURVEY _____ PLOTTED _____
 SURVEY BOOK _____ TEMPLATE _____
 NO. _____ AREAS CHECKED _____
 AREAS OBTAINED _____

PLOT DATE = 9/17/2007
 FILE NAME = m:\projects\94967\94967.dwg
 SCALE = 1/8" = 1'-0"
 USER NAME = berris