


F.A. RTE.	SECTION	COUNTY	TOTAL SHEETS	SHEET NO.
8899	03-00026-00-RP	MADISON	107	7
FED. ROAD DIST. NO.	ILLINOIS	FED. AID PROJECT		

CONTRACT NO. 97295


DATE	BY
FINAL SURVEY PLOTTED	
NOTE BOOK TEMPLATE AREAS CHECKED	
NO.	

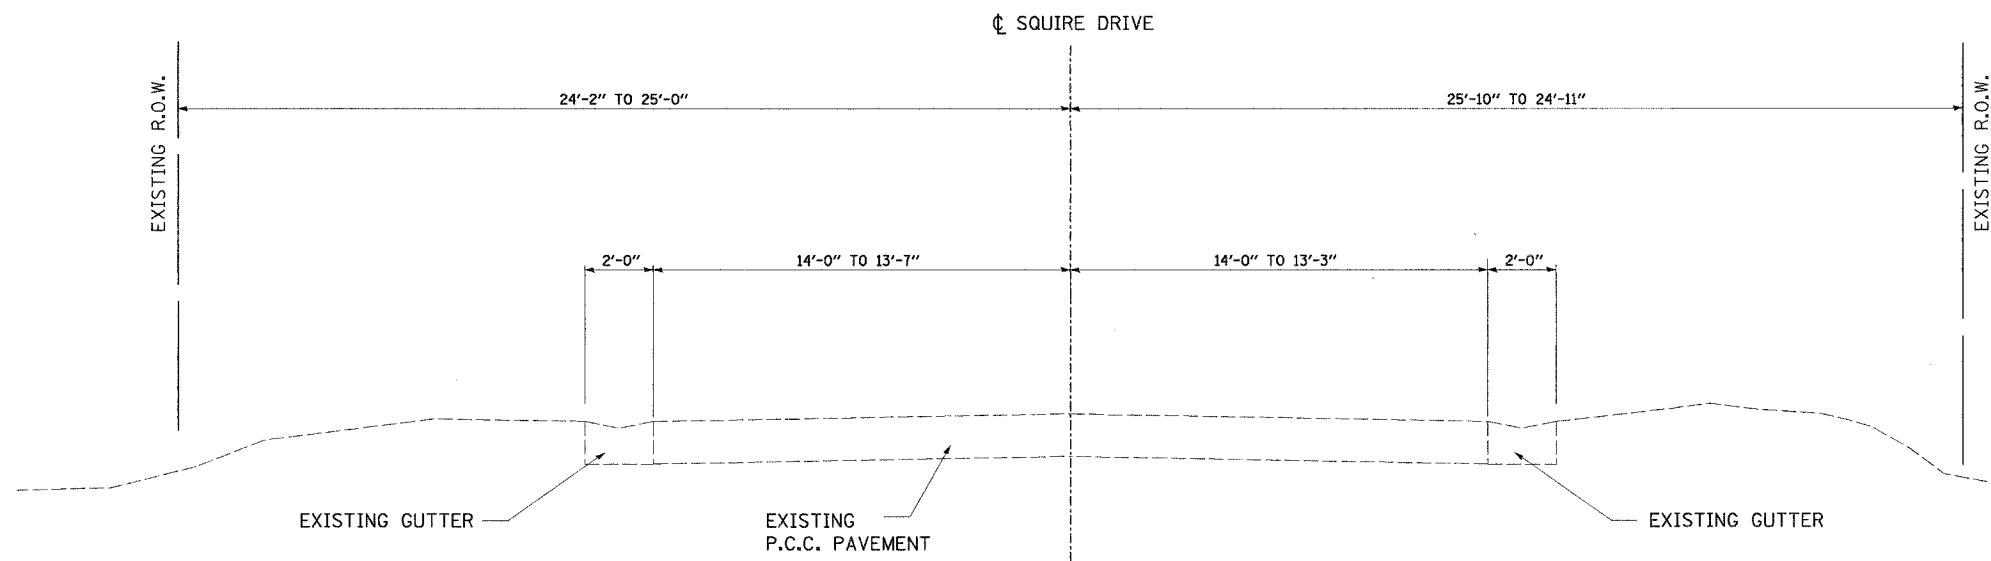

SQUIRE DRIVE EXISTING TYPICAL SECTION

STA. 100+13.00 TO STA. 100+45.01
 STA. 100+85.83 TO STA. 101+23.00

DATE	BY
ORIGINAL SURVEY PLOTTED	
NOTE BOOK TEMPLATE AREAS CHECKED	
NO.	

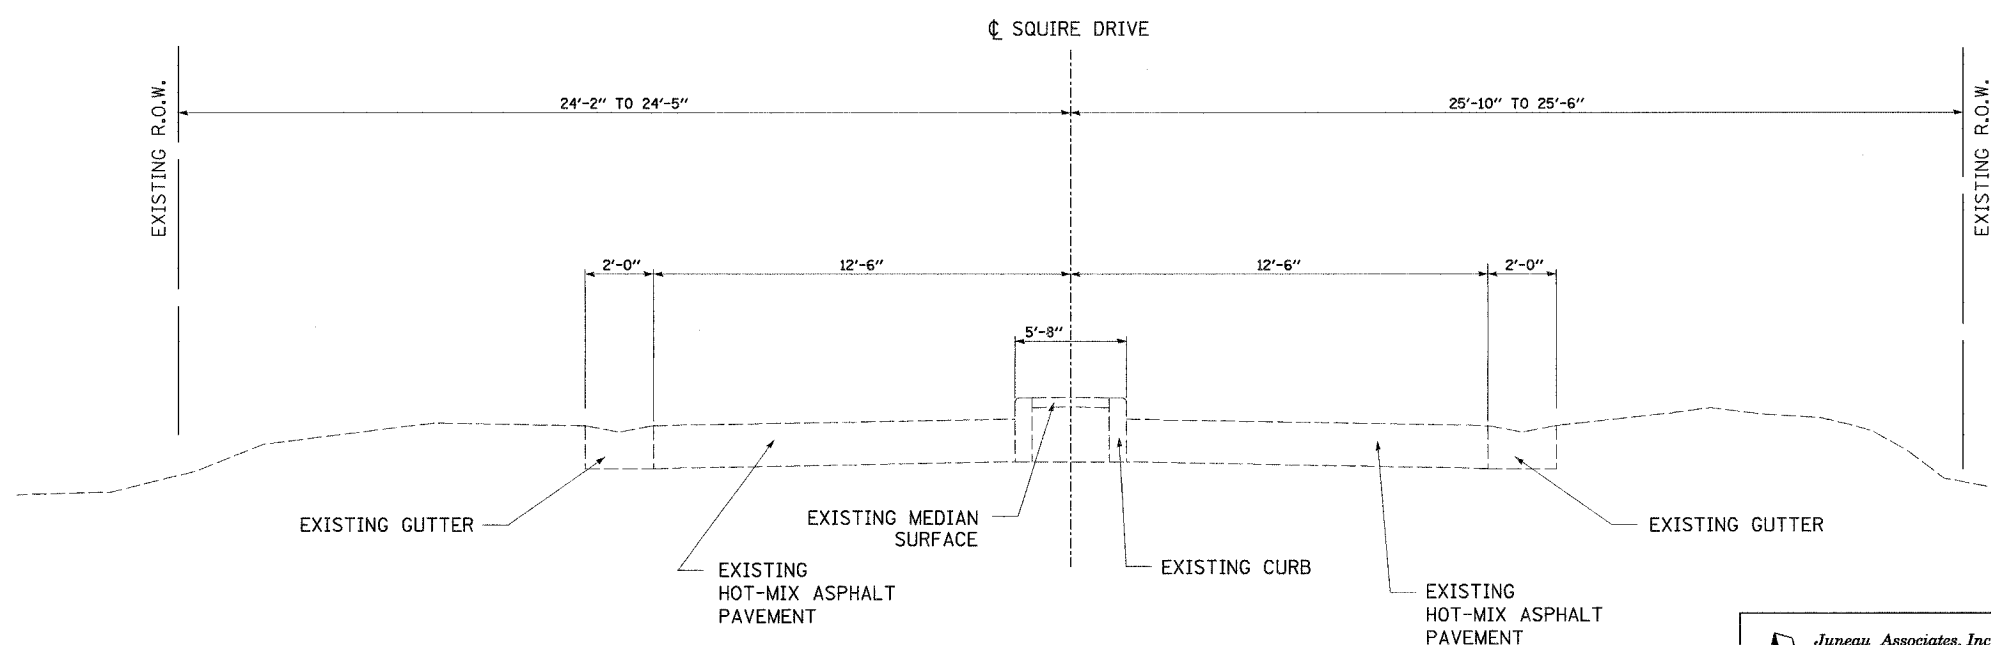

SQUIRE DRIVE EXISTING TYPICAL SECTION

STA. 100+45.01 TO STA. 100+85.83

<p>Juneau Associates, Inc. P.C. CONSULTING ENGINEERS AND LAND SURVEYORS 2100 South Street, P.O. Box 1922 Granite City, Illinois 62040 Phone: (618) 871-1400 / (618) 482-9531 Fax: (618) 482-2841</p>	<p>EXISTING TYPICAL SECTIONS F.A.U. ROUTE 8899 SQUIRE DRIVE GLEN CARBON, ILLINOIS SECTION No. 03-00026-00-RP</p>																													
	<p>SCALE: N.T.S.</p>																													
<table border="1"> <thead> <tr> <th colspan="4">REVISIONS</th> </tr> <tr> <th>NO.</th> <th>DATE</th> <th>BY</th> <th>REMARKS</th> </tr> </thead> <tbody> <tr> <td> </td> <td> </td> <td> </td> <td> </td> </tr> </tbody> </table>	REVISIONS				NO.	DATE	BY	REMARKS					<table border="1"> <tr> <td>DSN. BY:</td> <td>BFK</td> <td>DATE:</td> <td>12/13/06</td> </tr> <tr> <td>DWN. BY:</td> <td>DAN</td> <td>DATE:</td> <td>12/13/06</td> </tr> <tr> <td>CHK'D:</td> <td>BFK</td> <td>DATE:</td> <td>12/13/06</td> </tr> </table>	DSN. BY:	BFK	DATE:	12/13/06	DWN. BY:	DAN	DATE:	12/13/06	CHK'D:	BFK	DATE:	12/13/06	<table border="1"> <tr> <td>SHEET</td> <td>7</td> </tr> <tr> <td>OF 107 SHTS</td> <td></td> </tr> </table>	SHEET	7	OF 107 SHTS	
REVISIONS																														
NO.	DATE	BY	REMARKS																											
DSN. BY:	BFK	DATE:	12/13/06																											
DWN. BY:	DAN	DATE:	12/13/06																											
CHK'D:	BFK	DATE:	12/13/06																											
SHEET	7																													
OF 107 SHTS																														
DWG. NO.	JOB NO. 040630	DGN. NAME: TYP-EX																												