


F.A.U. RTE.	SECTION	COUNTY	TOTAL SHEETS	SHEET NO.
8899	03-00026-00-RP	MADISON	107	9
FED. ROAD DIST. NO.	ILLINOIS	FED. AID PROJECT		

CONTRACT NO. 97295


DATE	BY
FINAL SURVEY	
NOTED	
NO. _____	

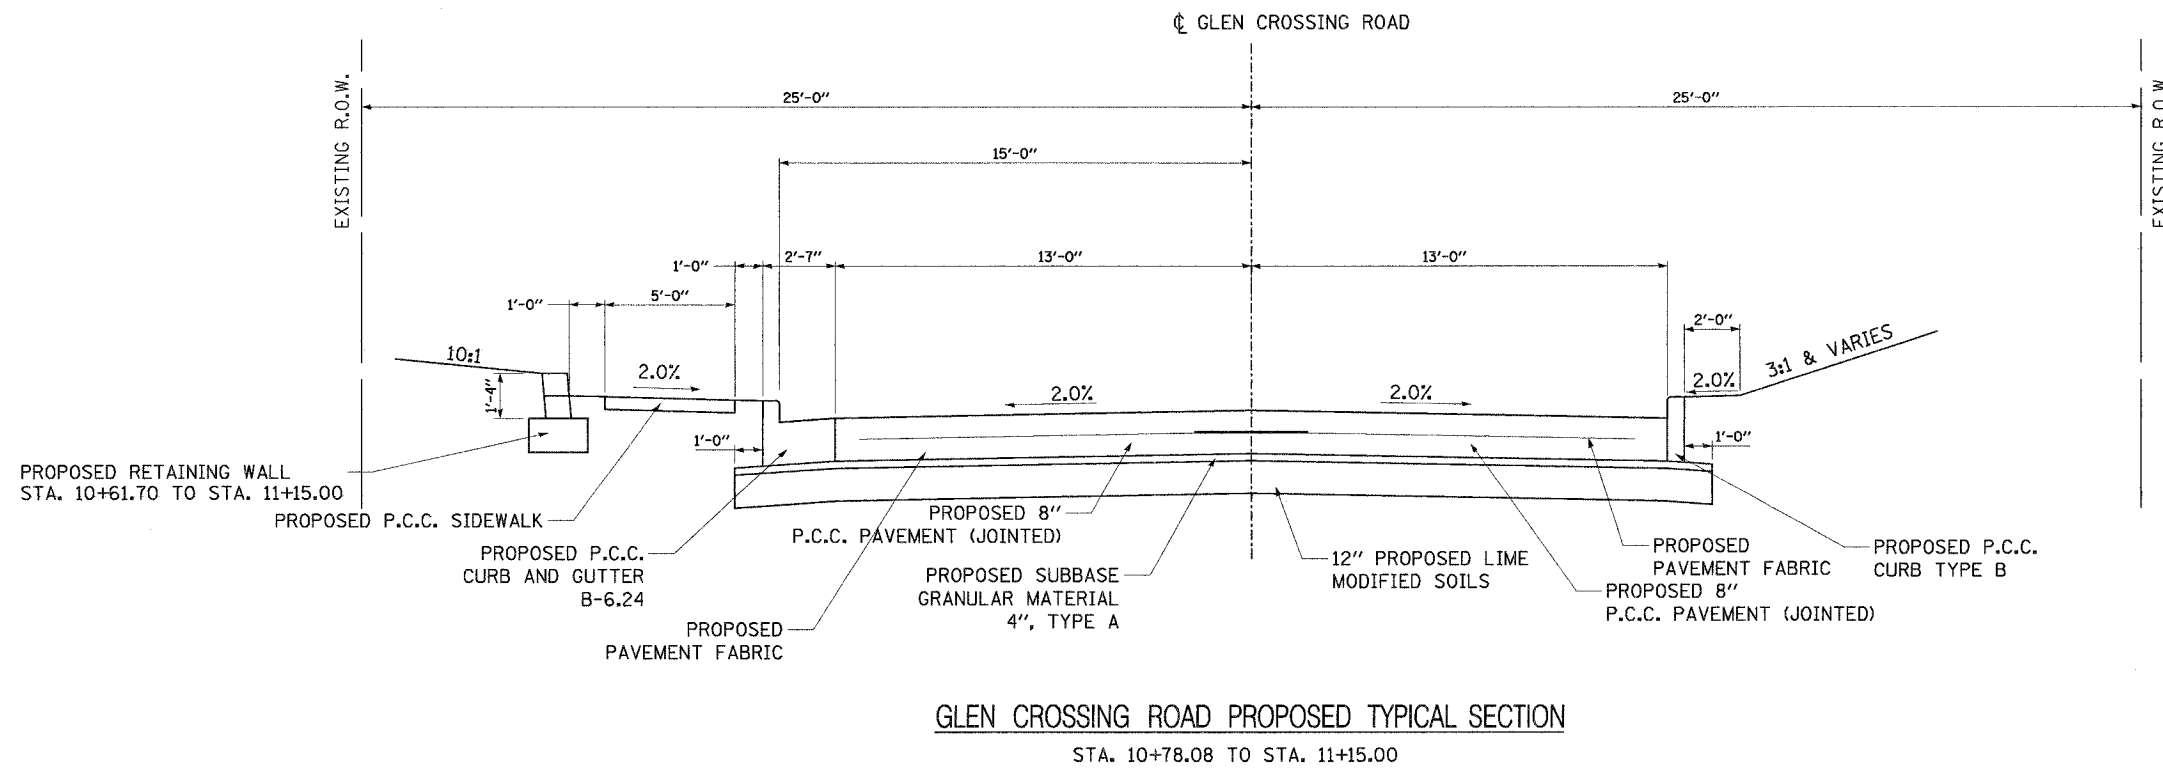

GLEN CROSSING ROAD PROPOSED TYPICAL SECTION

STA. 10+78.08 TO STA. 11+15.00

DATE	BY
ORIGINAL SURVEY	
NOTED	
NO. _____	

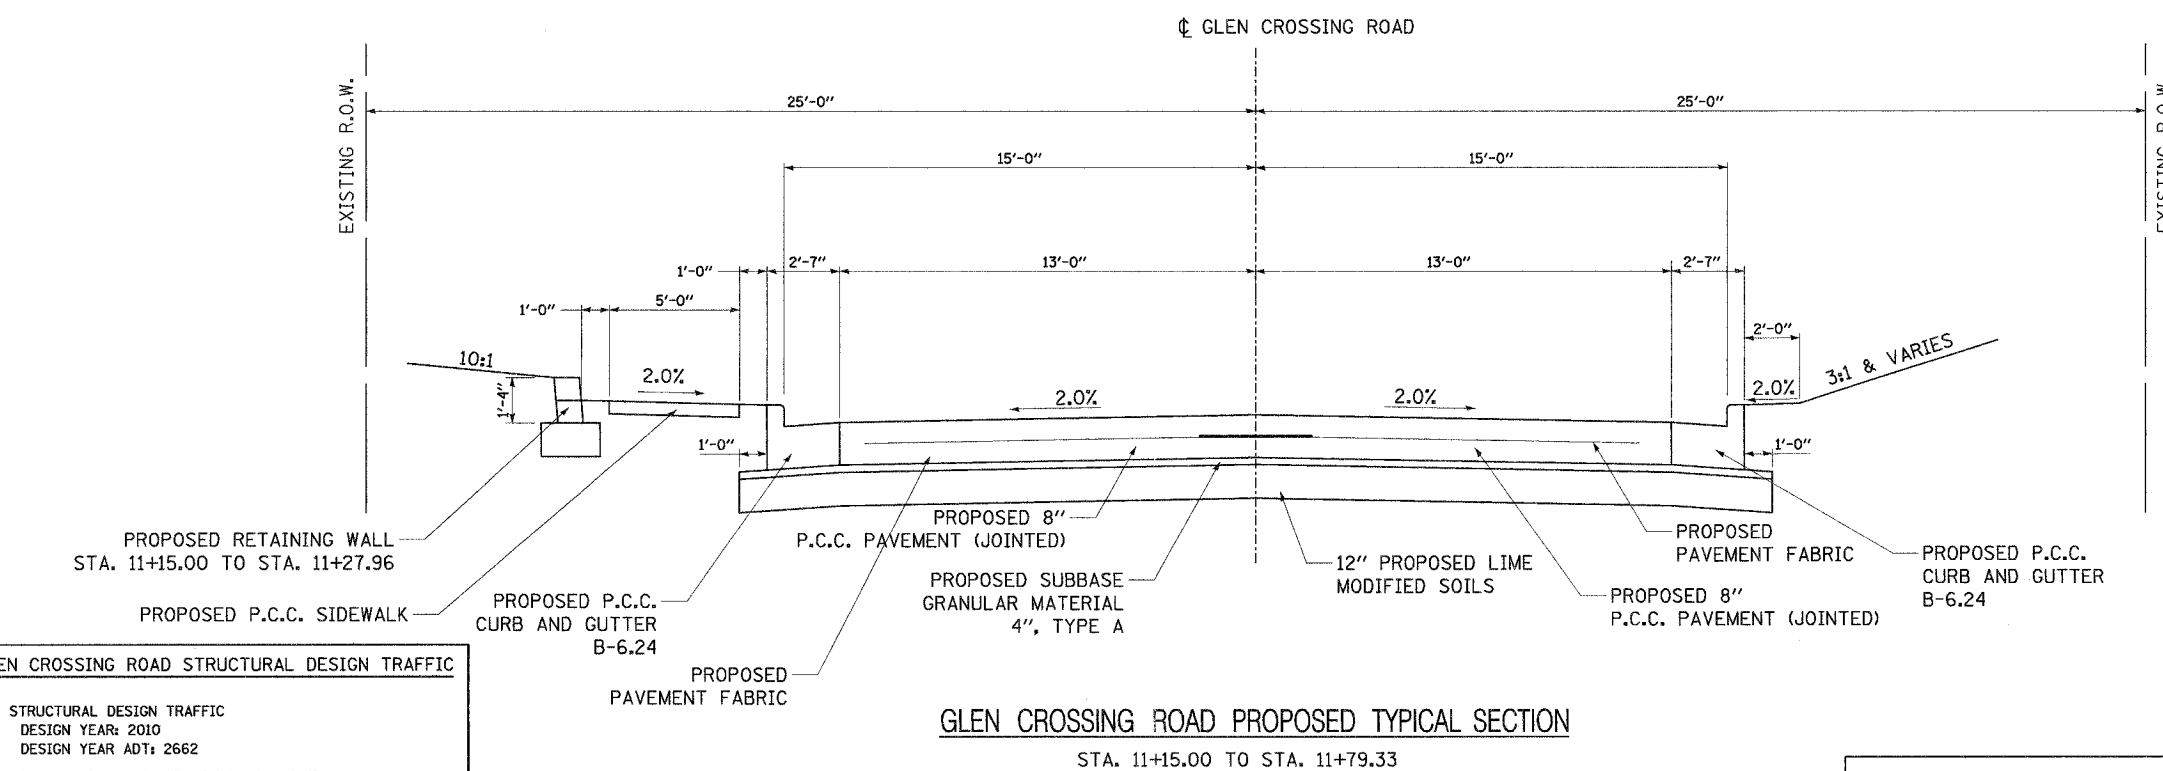

GLEN CROSSING ROAD PROPOSED TYPICAL SECTION

STA. 11+15.00 TO STA. 11+79.33

GLEN CROSSING ROAD STRUCTURAL DESIGN TRAFFIC	
STRUCTURAL DESIGN TRAFFIC	DESIGN YEAR: 2010
	DESIGN YEAR ADT: 2662
ROAD/STREET CLASSIFICATION:	CLASS II
PERCENT OF STRUCTURAL DESIGN TRAFFIC	IN DESIGN LANE PV = 50% SU = 50% MU 50%
TRAFFIC FACTOR =	0.42
MINIMUM SOIL SUPPORT IFR =	3.0 (ASSUMED)
PAVEMENT STRUCTURE MATERIALS:	
RIGID PAVEMENT -	8" JOINTED PORTLAND CEMENT CONCRETE PAVEMENT WITH PAVEMENT FABRIC
	4" GRANULAR SUB-BASE

Juneau Associates, Inc. P.C.
 CONSULTING ENGINEERS AND LAND SURVEYORS
 2100 Stone Street, P.O. Box 1528
 Granite City, Illinois 62040
 Phone: (618) 387-7400 / (618) 387-5532
 Fax: (618) 387-5541

PROPOSED TYPICAL SECTIONS
 F.A.U. ROUTE 8899
 GLEN CROSSING ROAD
 GLEN CARBON, ILLINOIS
 SECTION No. 03-00026-00-RP

REVISIONS				SCALE: N.T.S.
NO.	DATE	BY	REMARKS	DSN. BY: BFK DATE: 12/13/06 DWN. BY: DAN DATE: 12/13/06 CHKD: BFK DATE: 12/13/06 JOB NO. 040630 DGN. NAME: TYP-PROP OF 107 SHTS