


F.A. RTE.	SECTION	COUNTY	TOTAL SHEETS	SHEET NO.
8899	03-00026-00-RP	MADISON	107	12
FED. ROAD DIST. NO.	ILLINOIS	FED. AID PROJECT		


CONTRACT NO. 97295

DATE	BY
SURVEYED	PLOTTED
NOTE BOOK	TEMPLATE
AREAS	CHECKED
NO.	

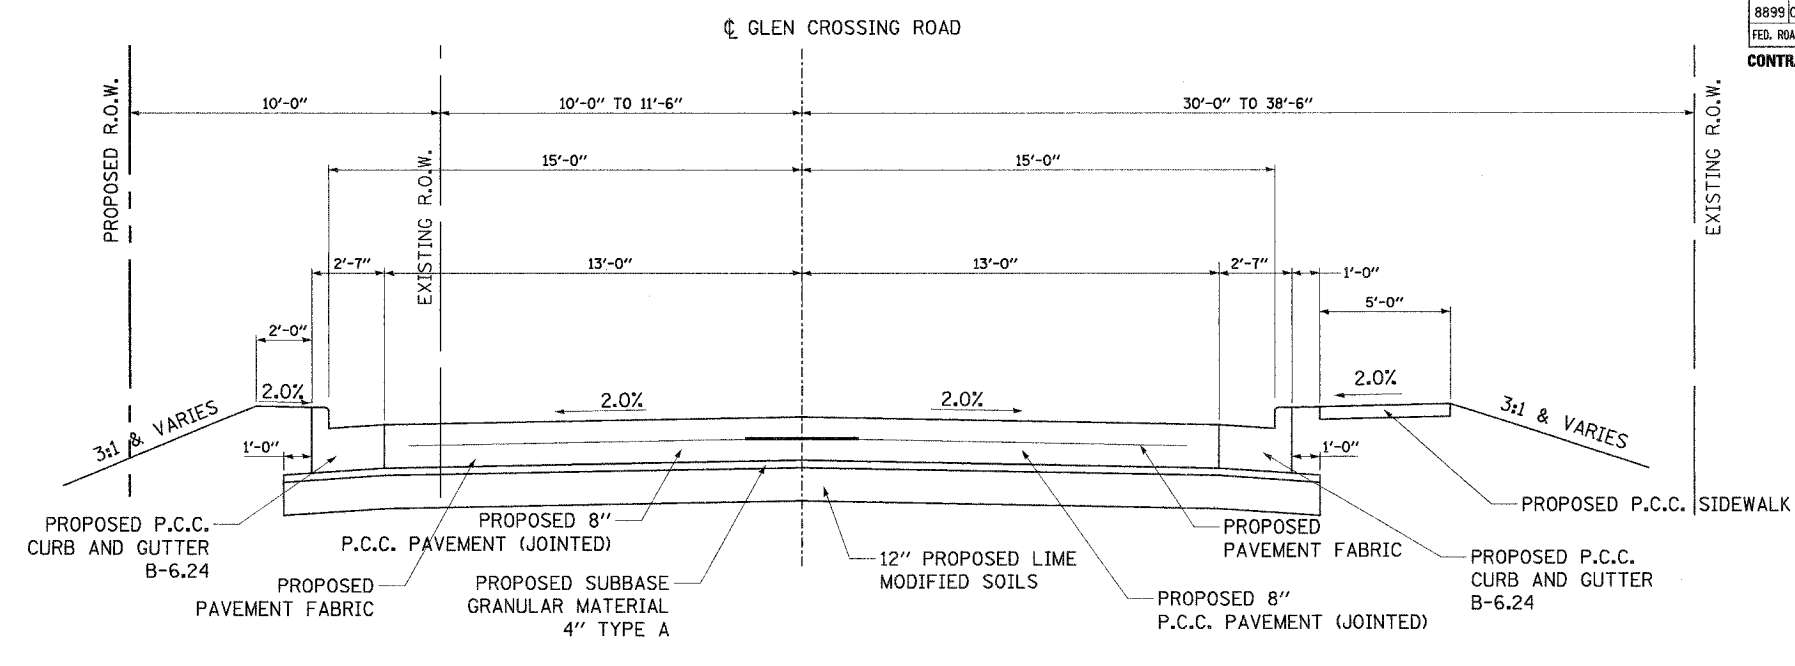

GLEN CROSSING ROAD PROPOSED TYPICAL SECTION
STA. 22+20.00 TO STA. 28+34.14

DATE	BY
ORIGINAL SURVEY	PLOTTED
NOTE BOOK	TEMPLATE
AREAS	CHECKED
NO.	

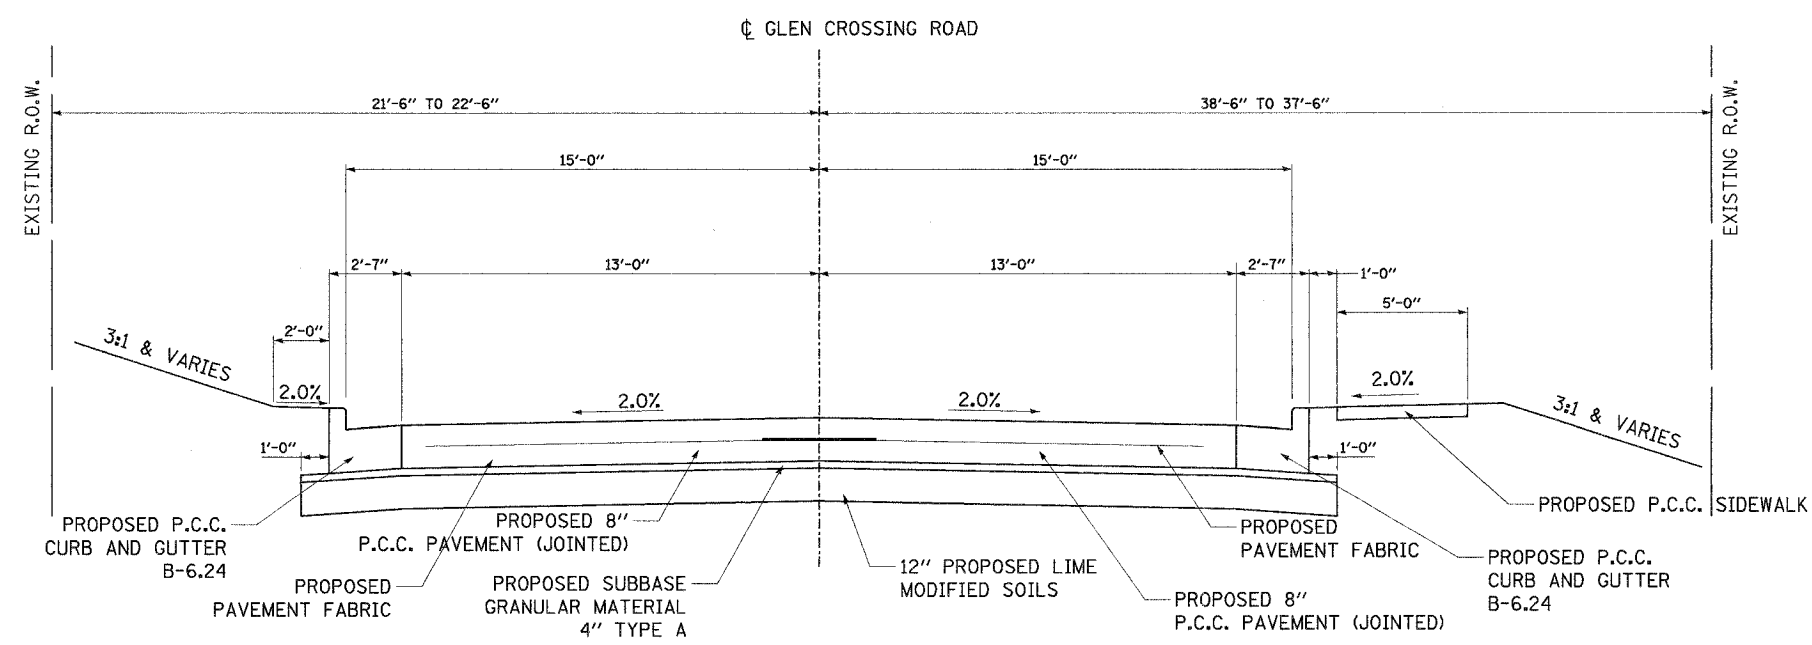

GLEN CROSSING ROAD PROPOSED TYPICAL SECTION
STA. 28+34.14 TO STA. 36+81.24

<p>Juneau Associates, Inc. P.C. CONSULTING ENGINEERS AND LAND SURVEYORS 2100 State Street, P.O. Box 1352 Madison, IL 61702-0135 Phone: (815) 971-4000 / (815) 972-9371 Fax: (815) 972-5541</p>		<p>PROPOSED TYPICAL SECTIONS F.A.U. ROUTE 8899 GLEN CROSSING ROAD GLEN CARBON, ILLINOIS SECTION No. 03-00026-00-RP</p>									
<p>REVISIONS</p> <table border="1"> <thead> <tr> <th>NO.</th> <th>DATE</th> <th>BY</th> <th>REMARKS</th> </tr> </thead> <tbody> <tr> <td> </td> <td> </td> <td> </td> <td> </td> </tr> </tbody> </table>		NO.	DATE	BY	REMARKS					<p>SCALE: N.T.S.</p>	
NO.	DATE	BY	REMARKS								
<p>DWG. NO.</p>		<p>DSN. BY: BFK</p>	<p>DATE: 12/13/06</p>								
<p>JOB NO. 040630</p>		<p>DWR. BY: DAN</p>	<p>DATE: 12/13/06</p>								
<p>DGN. NAME: TYP-PROP</p>		<p>CHK'D: BFK</p>	<p>DATE: 12/13/06</p>								
<p>OF 107 SHTS</p>		<p>SHEET</p>	<p>12</p>								