


F.A. RTE.	SECTION	COUNTY	TOTAL SHEETS	SHEET NO.
8899	03-00026-00-RP	MADISON	107	15
FED. ROAD DIST. NO.	ILLINOIS	FED. AID PROJECT		


CONTRACT NO. 97295

DATE	BY
FINAL SURVEY PLOTTED	
NOTE BOOK TEMPLATE AREAS CHECKED	
NO.	

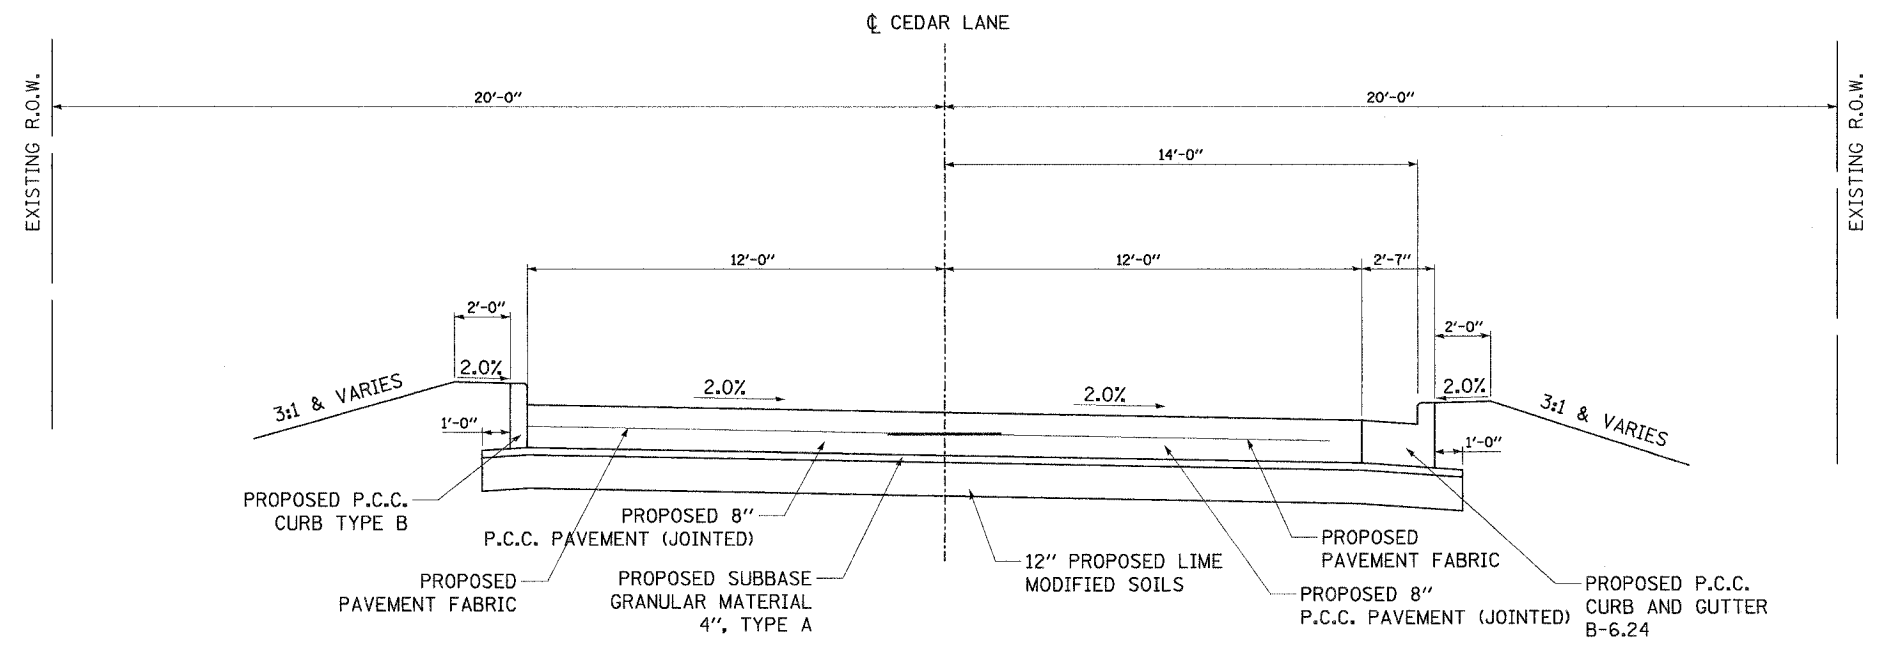

CEDAR LANE PROPOSED TYPICAL SECTION
STA. 100+47.80 TO STA. 100+56.93

DATE	BY
ORIGINAL SURVEY PLOTTED	
NOTE BOOK TEMPLATE AREAS CHECKED	
NO.	

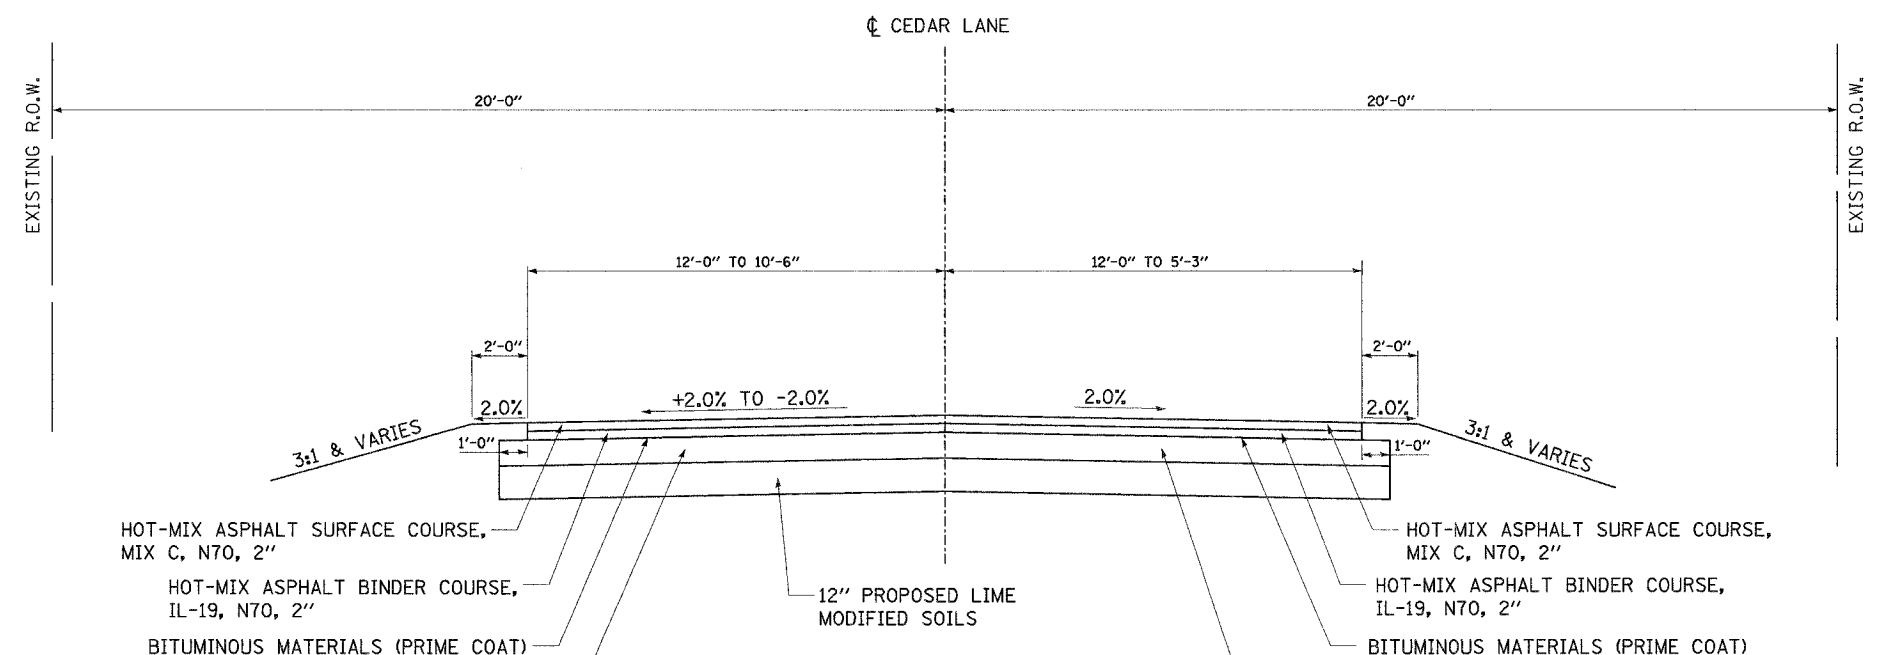

CEDAR LANE PROPOSED TYPICAL SECTION
STA. 100+56.93 TO STA. 101+33.00

Juneau Associates, Inc. P.C.
CONSULTING ENGINEERS AND LAND SURVEYORS
2100 Stone Street, P.O. Box 1382
Springfield, IL 62761-1382
Phone: (618) 871-4400 / (618) 452-9337
Fax: (618) 452-9341

PROPOSED TYPICAL SECTIONS
F.A.U. ROUTE 8899
CEDAR LANE
GLEN CARBON, ILLINOIS
SECTION No. 03-00026-00-RP

REVISIONS				SCALE: N.T.S.	
NO.	DATE	BY	REMARKS	DSN. BY:	DATE:
				BFK	12/13/06
				DAN	12/13/06
				BFK	12/13/06
DWG. NO.				JOB NO.	DGN. NAME:
				040630	TYP-PROP
				OF 107 SHTS	