


F.A. RTE.	SECTION	COUNTY	TOTAL SHEETS	SHEET NO.
8899	03-00026-00-RP	MADISON	107	29
FED. ROAD DIST. NO.	ILLINOIS	FED. AID PROJECT		

CONTRACT NO. 97295

REFERENCE POINTS

FINAL SURVEY	SURVEYED	BY	DATE
NOTE BOOK NO.	YEAR		
	AREAS CHECKED		

ORIGINAL SURVEY	SURVEYED	BY	DATE
NOTE BOOK NO.	YEAR		
	AREAS CHECKED		

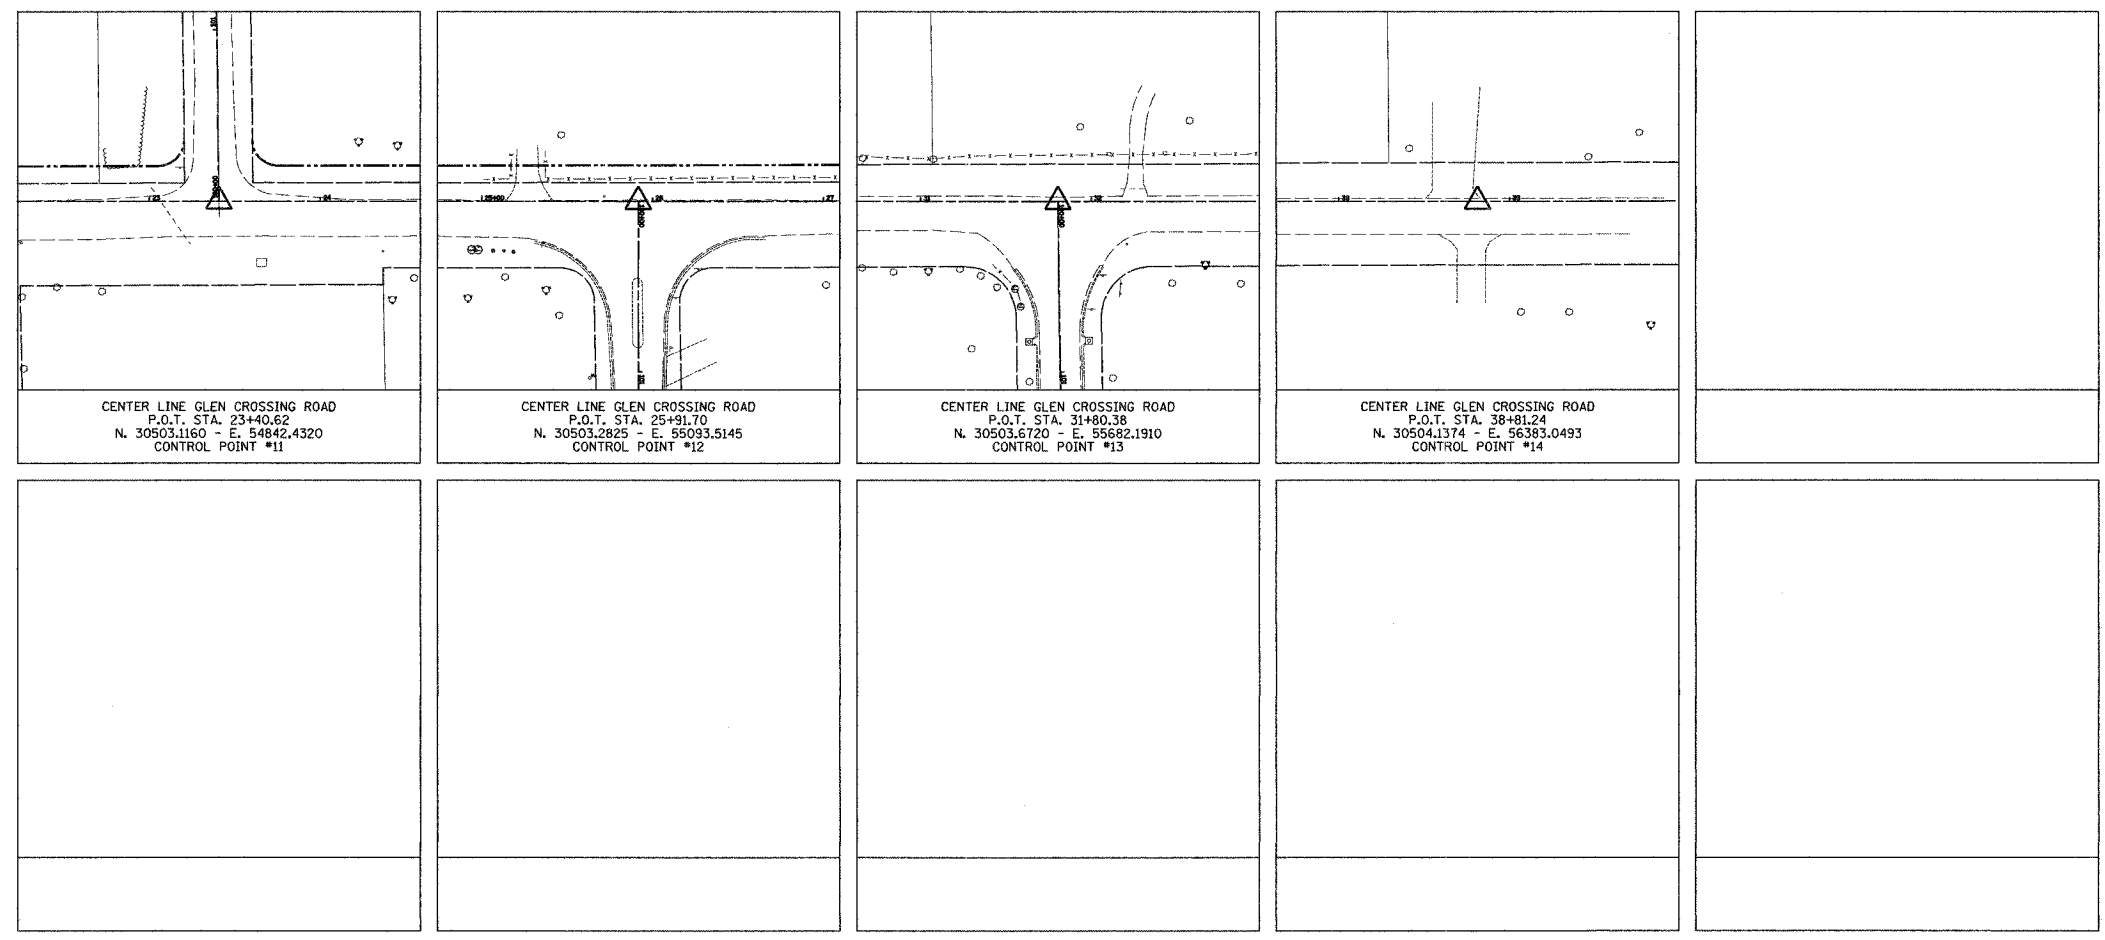

Juneau Associates, Inc. P.C. CONSULTING ENGINEERS AND LAND SURVEYORS <small>2100 Stone Street, P.O. Box 1102 Granite City, Illinois 62401 Phone: (618) 387-4400/4141-4239 Fax: (618) 482-8541</small>		REFERENCE POINT TIES F.A.U. ROUTE 8899 GLEN CROSSING ROAD GLEN CARBON, ILLINOIS SECTION No. 03-00026-00-RP																					
<table border="1" style="width: 100%;"> <thead> <tr> <th colspan="4">REVISIONS</th> </tr> <tr> <th>NO.</th> <th>DATE</th> <th>BY</th> <th>REMARKS</th> </tr> </thead> <tbody> <tr><td> </td><td> </td><td> </td><td> </td></tr> <tr><td> </td><td> </td><td> </td><td> </td></tr> <tr><td> </td><td> </td><td> </td><td> </td></tr> </tbody> </table>		REVISIONS				NO.	DATE	BY	REMARKS													SCALE: N.T.S. DSN. BY: BFK DATE: 12/13/06 DWN. BY: JJB DATE: 12/13/06 CHK'D: BFK DATE: 12/13/06	
REVISIONS																							
NO.	DATE	BY	REMARKS																				
DWG. NO.		JOB NO. 040630 DGN. NAME: GLENTIEZ OF 107 SHTS																					