
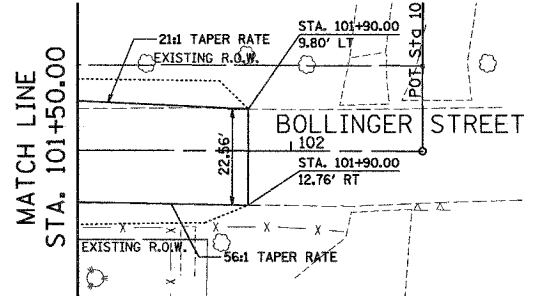



BEGIN CONSTRUCTION
 STA. 10+39.22

FINAL SURVEY	DATE
SURVEY PLOTTED	
NOTE BOOK	
TEMPLATE	
AREAS CHECKED	
NO.	

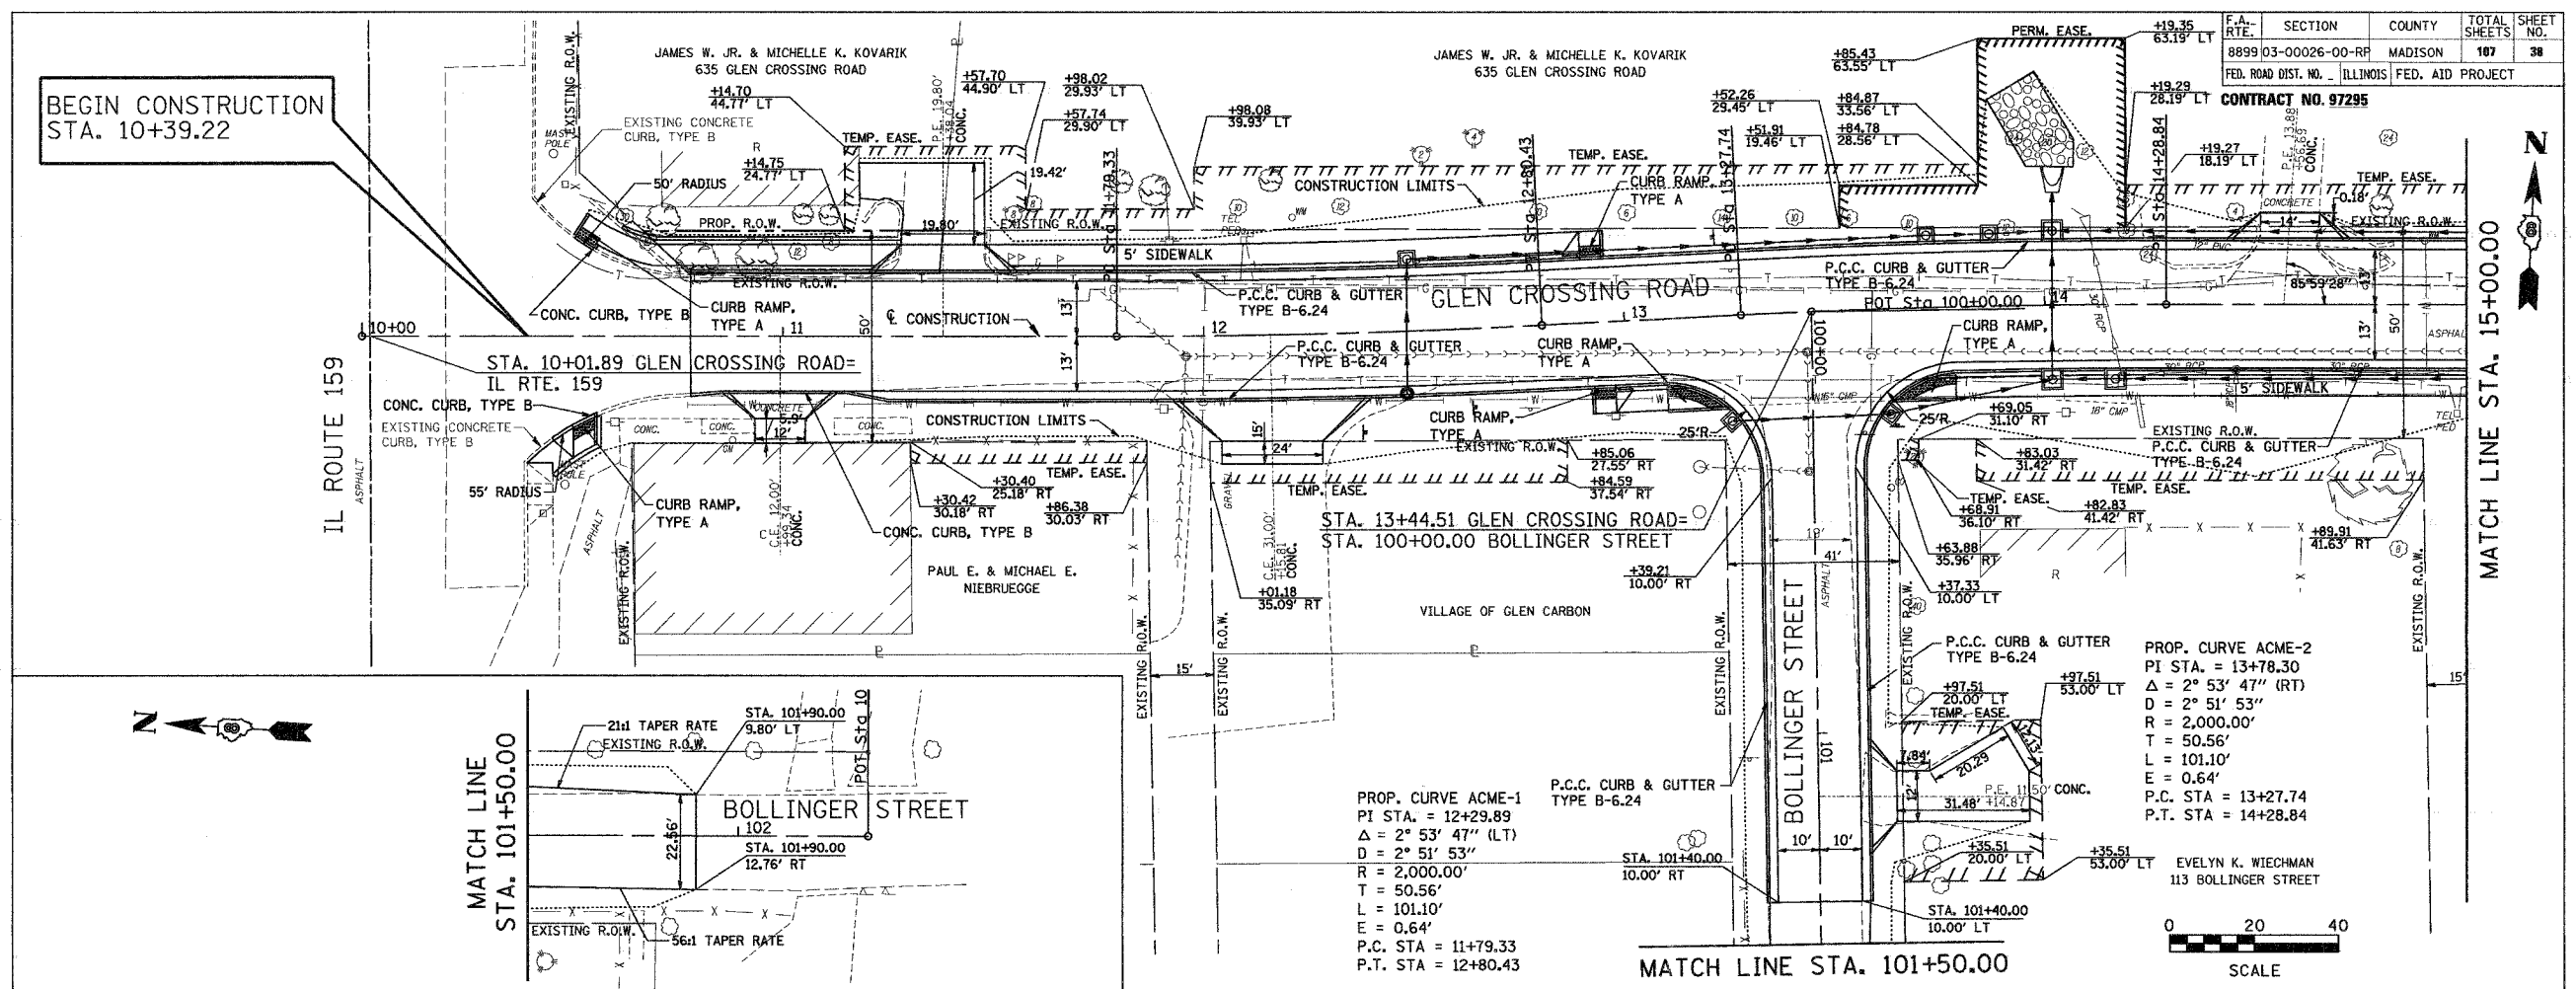


PROP. CURVE ACME-1
 PI STA. = 12+29.89
 $\Delta = 2^\circ 53' 47''$ (LT)
 $D = 2^\circ 51' 53''$
 $R = 2,000.00'$
 $T = 50.56'$
 $L = 101.10'$
 $E = 0.64'$
 P.C. STA = 11+79.33
 P.T. STA = 12+80.43

PROP. CURVE ACME-2
 PI STA. = 13+78.30
 $\Delta = 2^\circ 53' 47''$ (RT)
 $D = 2^\circ 51' 53''$
 $R = 2,000.00'$
 $T = 50.56'$
 $L = 101.10'$
 $E = 0.64'$
 P.C. STA = 13+27.74
 P.T. STA = 14+28.84

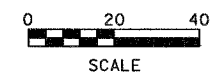

ORIGINAL SURVEY	DATE
SURVEY PLOTTED	
NOTE BOOK	
TEMPLATE	
AREAS CHECKED	
NO.	

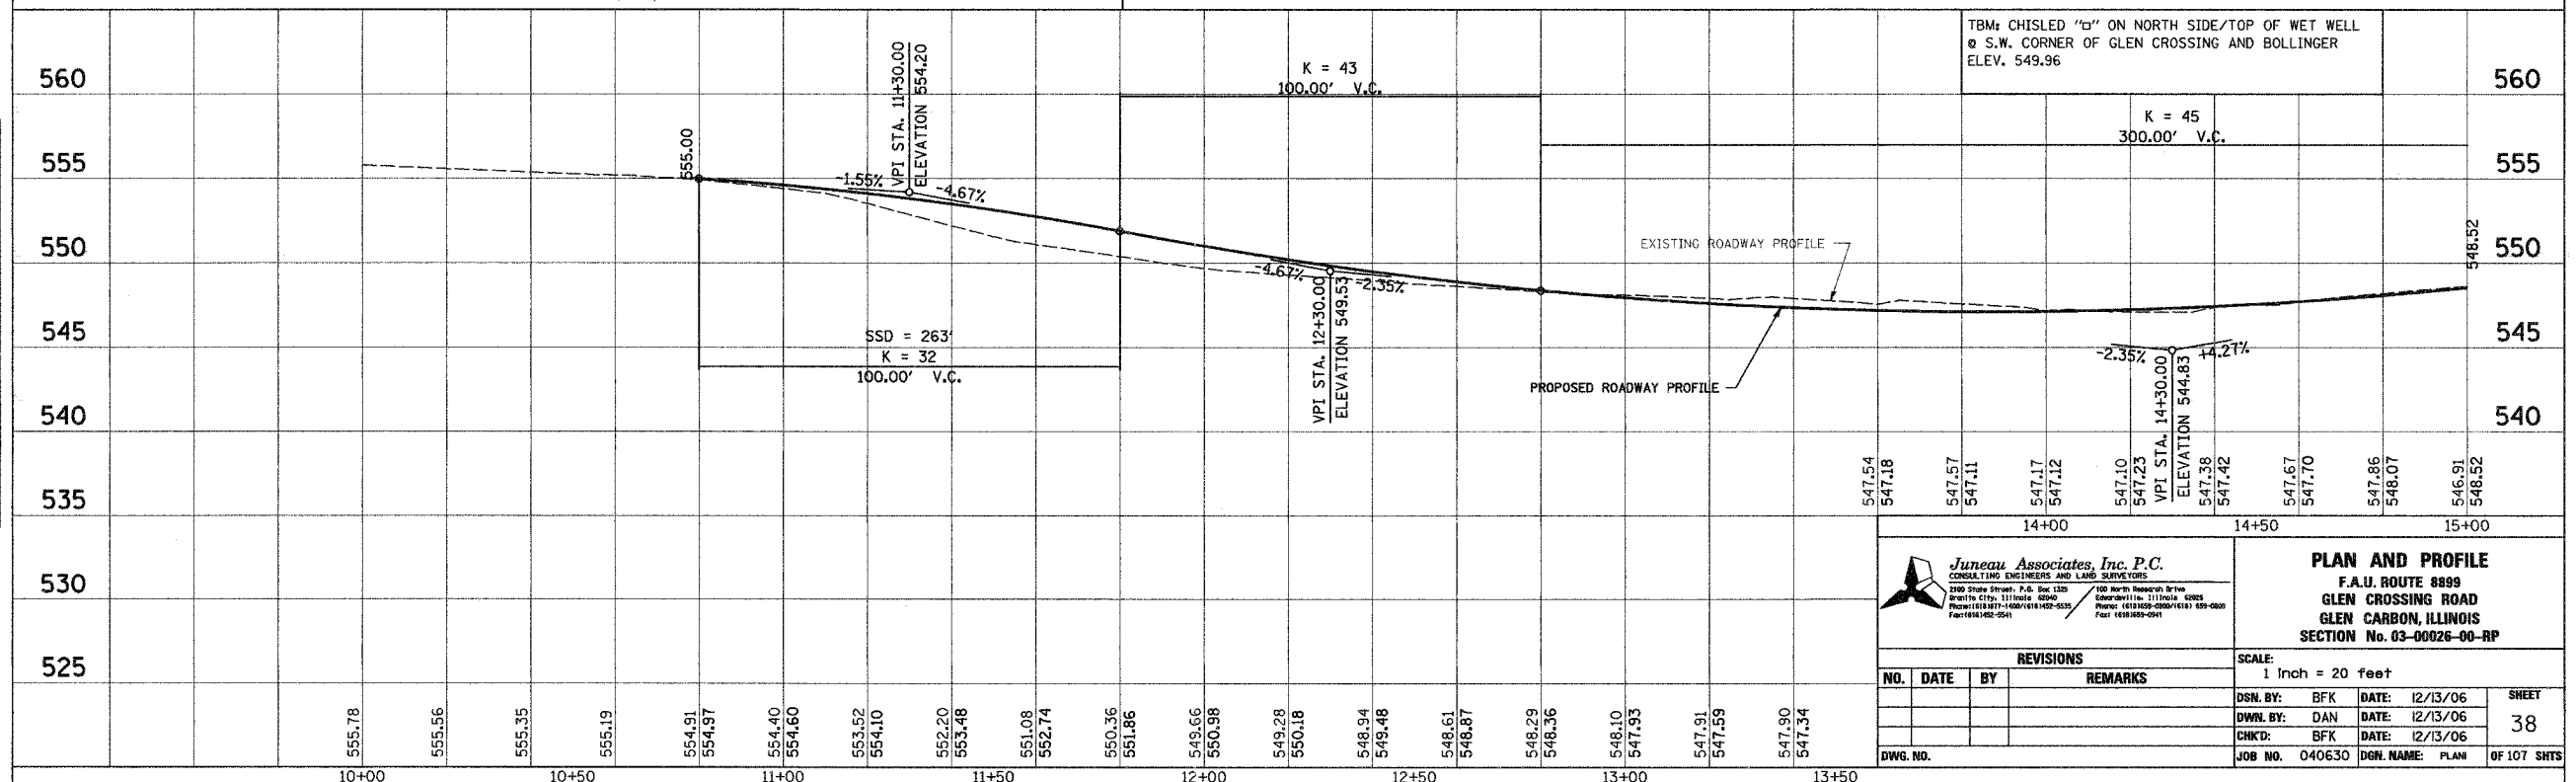

Junew Associates, Inc. P.C.
 CONSULTING ENGINEERS AND LAND SURVEYORS
 2300 State Street, P.O. Box 1325
 Glen Carbon, Illinois 62038
 Phone: (618) 957-1000 / (618) 957-5555
 Fax: (618) 957-0541

PLAN AND PROFILE
 F.A.U. ROUTE 8899
 GLEN CROSSING ROAD
 GLEN CARBON, ILLINOIS
 SECTION No. 03-00026-00-RP

REVISIONS		
NO.	DATE	REMARKS

SCALE:	1 Inch = 20 feet
DSN. BY:	BFK
DATE:	12/13/06
DWN. BY:	DAN
DATE:	12/13/06
CHKD:	BFK
DATE:	12/13/06
JOB NO.	040630
DGN. NAME:	PLAN