


F.A. RTE.	SECTION	COUNTY	TOTAL SHEETS	SHEET NO.
8899	03-00026-00-RP	MADISON	107	61
FED. ROAD DIST. NO.	ILLINOIS	FED. AID PROJECT		
CONTRACT NO. 97295				




SP-1
18 X 24

FINAL SURVEY	BY	DATE
SURVEY PLOTTED		
NOTE BOOK		
TEMP. DATE		
AREAS CHECKED		
NO.		

MATCH LINE STA. 31+80.00

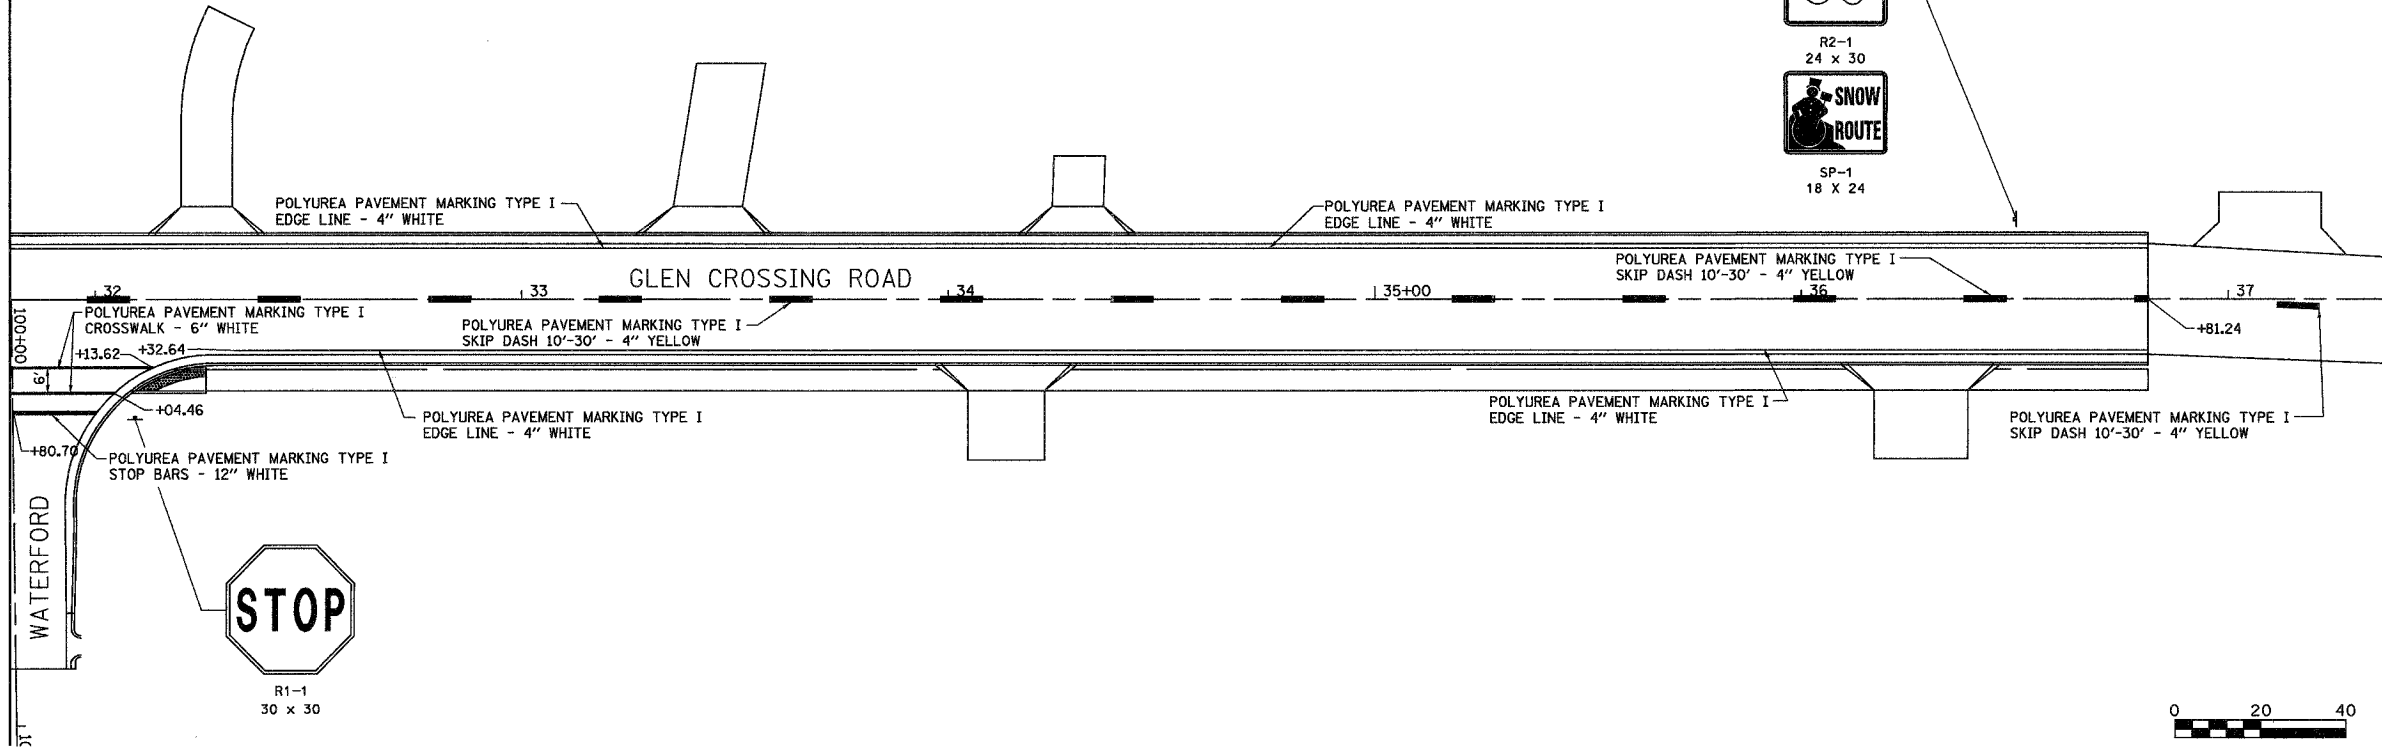


MATCH LINE STA. 37+40.00

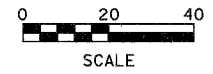

ORIGINAL SURVEY	BY	DATE
SURVEY PLOTTED		
NOTE BOOK		
TEMP. DATE		
AREAS CHECKED		
NO.		

MATCH LINE STA. 37+40.00

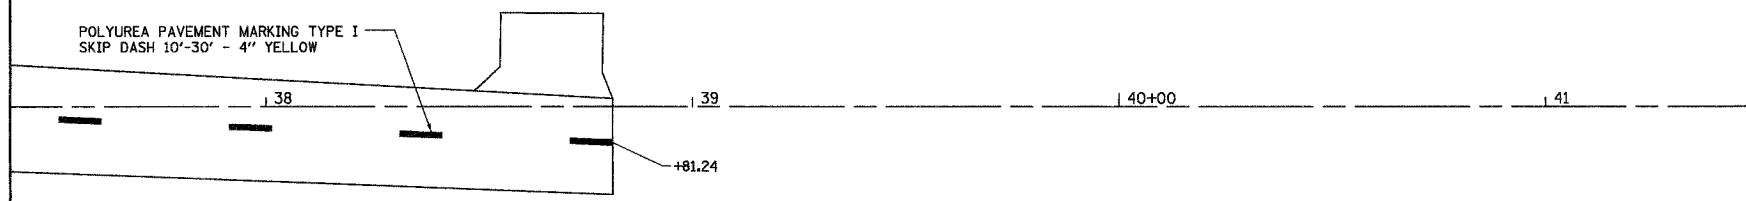

Jurecek Associates, Inc. P.C.
 CIVIL ENGINEERS AND LAND SURVEYORS
 2100 State Street, P.O. Box 1325 / 100 North Research Drive
 Granite City, Illinois 62040 / Edwardsville, Illinois 62025
 Phone: (618) 687-1400 / (618) 462-5035 / Fax: (618) 689-0841 / (618) 689-0841

PAVEMENT MARKINGS
 F.A.U. ROUTE 8899
 GLEN CROSSING ROAD
 GLEN CARBON, ILLINOIS
 SECTION No. 03-00026-00-RP

REVISIONS			
NO.	DATE	BY	REMARKS

SCALE: 1 inch = 20 feet			
DSN. BY:	BFK	DATE:	12/13/06
DWN. BY:	DAN	DATE:	12/13/06
CHK'D:	BFK	DATE:	12/13/06
DWG. NO.	JOB NO. 040630	DGN. NAME:	PMARK3
		OF 107	SHTS

SHEET
61