

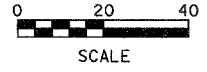
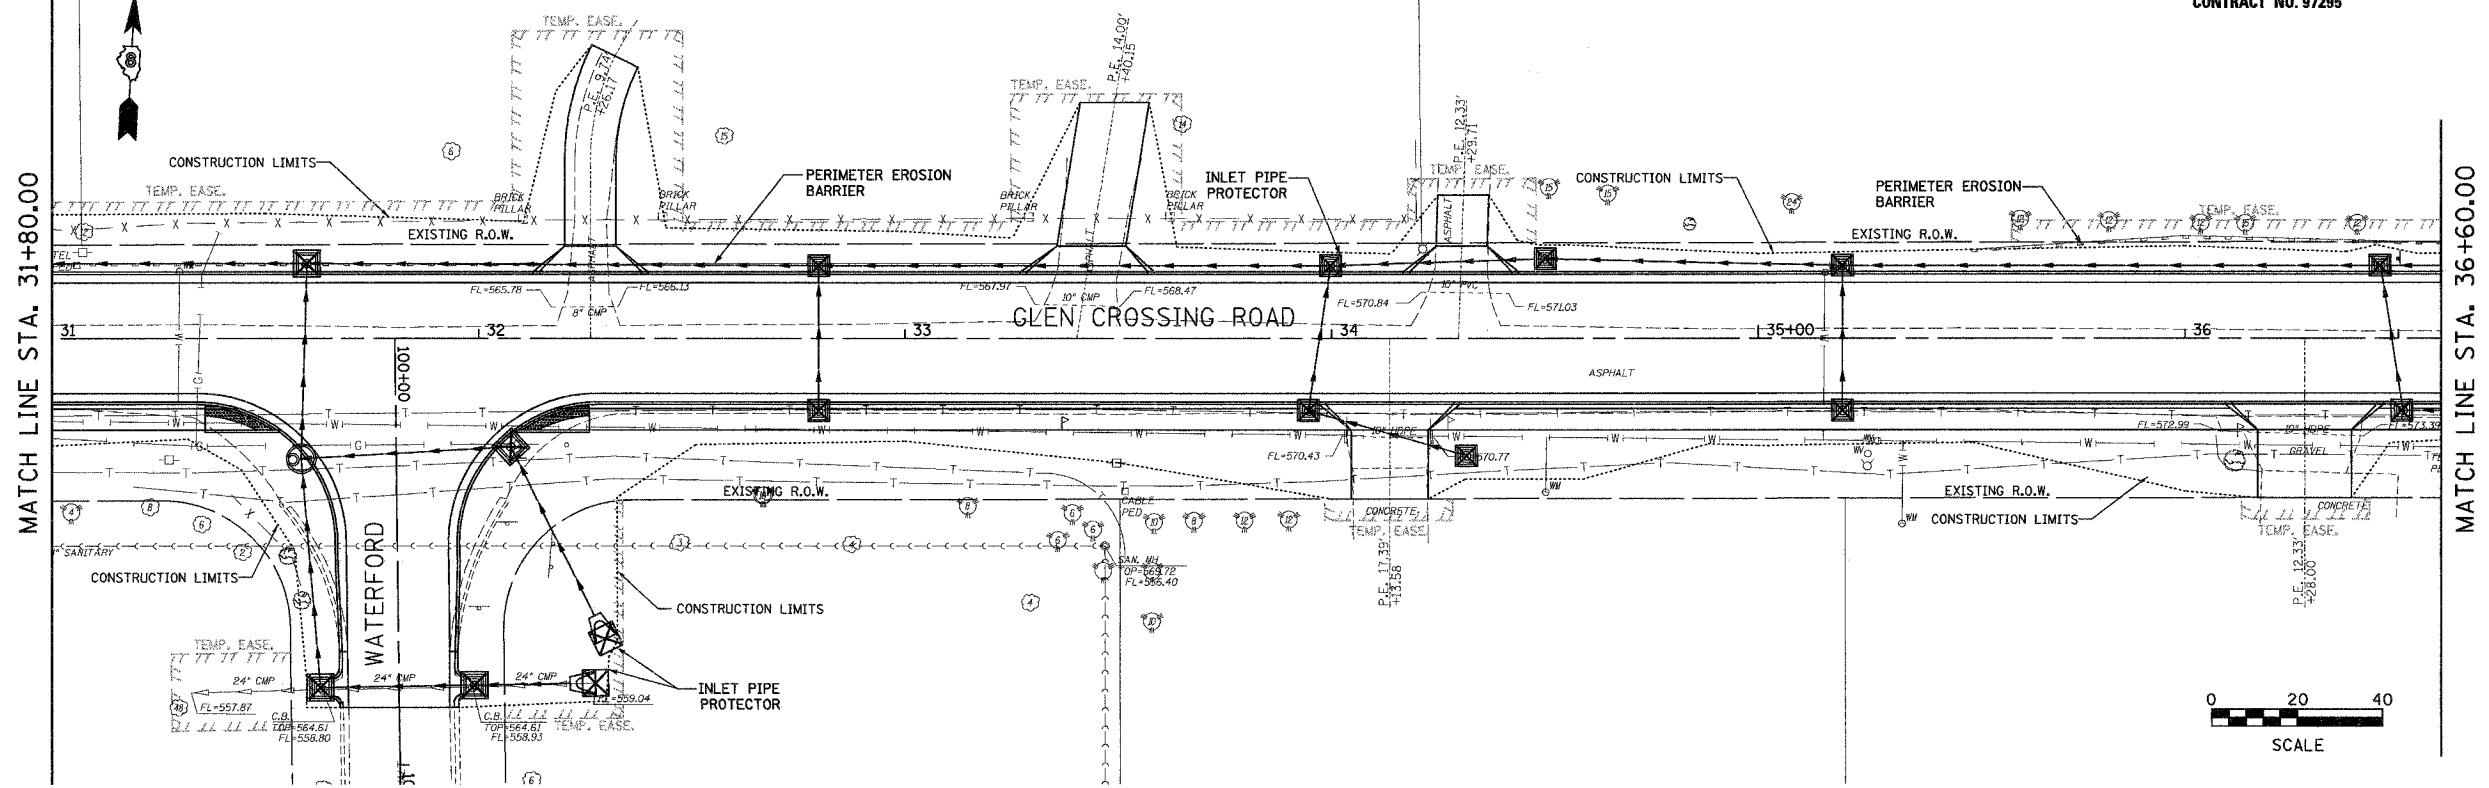


F.A. RTE.	SECTION	COUNTY	TOTAL SHEETS	SHEET NO.
8899	03-00026-00-RP	MADISON	107	72
FED. ROAD DIST. NO.	ILLINOIS	FED. AID PROJECT		
CONTRACT NO. 97285				

DATE	BY
FINAL SURVEY	
SURVEY PLOTTED	
NOTE BOOK TEMPLATE	
AREAS CHECKED	
NO.	

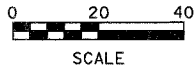

DATE	BY
ORIGINAL SURVEY	
PLOTTED	
NOTE BOOK TEMPLATE	
AREAS CHECKED	
NO.	

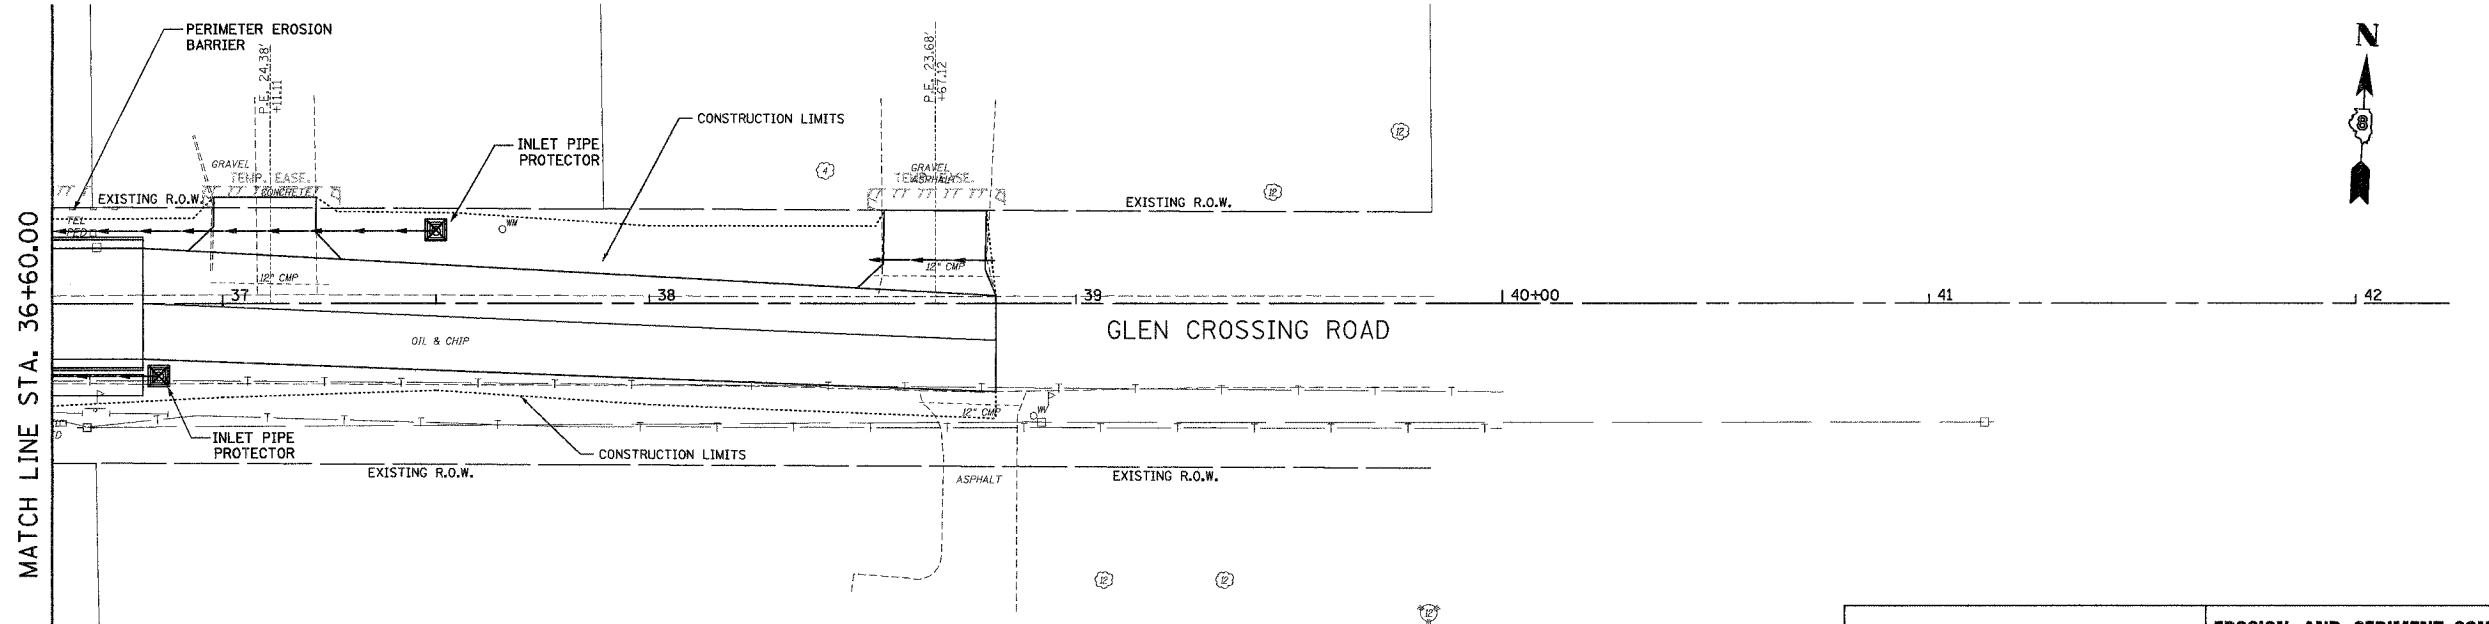

<p>Juneau Associates, Inc. P.C. CIVIL ENGINEERS AND LAND SURVEYORS 2106 State Street, P.O. Box 1325 Brentwood City, Illinois 62904 Phone: (618) 277-4400 / (618) 465-5678 Fax: (618) 462-9941</p>	EROSION AND SEDIMENT CONTROL F.A.U. ROUTE 8899 GLEN CROSSING ROAD GLEN CARBON, ILLINOIS SECTION No. 03-00026-00-RP																						
	SCALE: 1 Inch = 20 feet																						
<table border="1"> <thead> <tr> <th colspan="4">REVISIONS</th> </tr> <tr> <th>NO.</th> <th>DATE</th> <th>BY</th> <th>REMARKS</th> </tr> </thead> <tbody> <tr> <td> </td> <td> </td> <td> </td> <td> </td> </tr> </tbody> </table>				REVISIONS				NO.	DATE	BY	REMARKS												
REVISIONS																							
NO.	DATE	BY	REMARKS																				
DSN. BY: BFK DWN. BY: DAN CHKD: BFK DWG. NO.	DATE: 12/13/06 DATE: 12/13/06 DATE: 12/13/06	SHEET 72	JOB NO. 040630 DGN. NAME: ERO3 OF 107 SHTS																				