




F.A. RTE.	SECTION	COUNTY	TOTAL SHEETS	SHEET NO.
8899	03-00026-00-RP	MADISON	107	73
FED. ROAD DIST. NO.	ILLINOIS	FED. AID PROJECT		
CONTRACT NO. 97295				

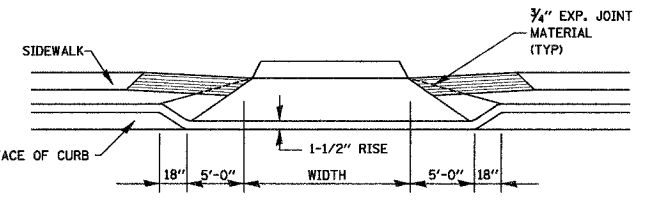


SECTION B-B
N.T.S.

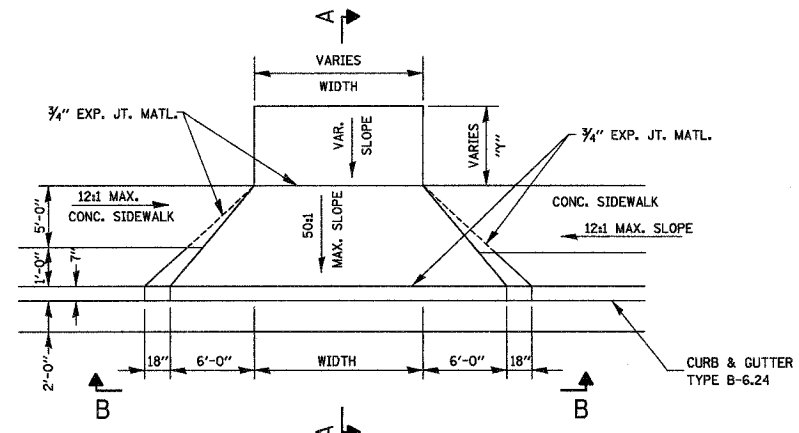


DRIVEWAY ENTRANCE DETAIL
N.T.S.

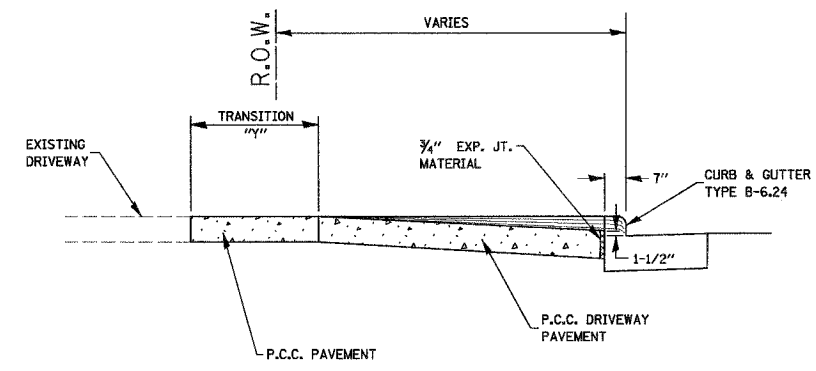


SECTION A-A
N.T.S.

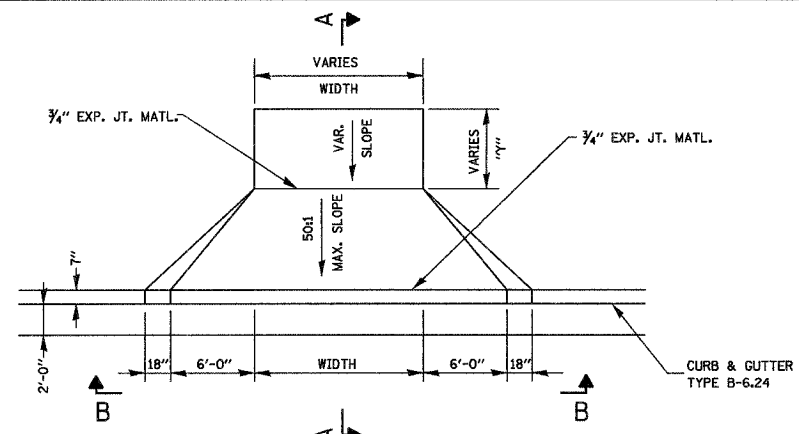


DRIVEWAY ENTRANCE DETAIL
N.T.S.

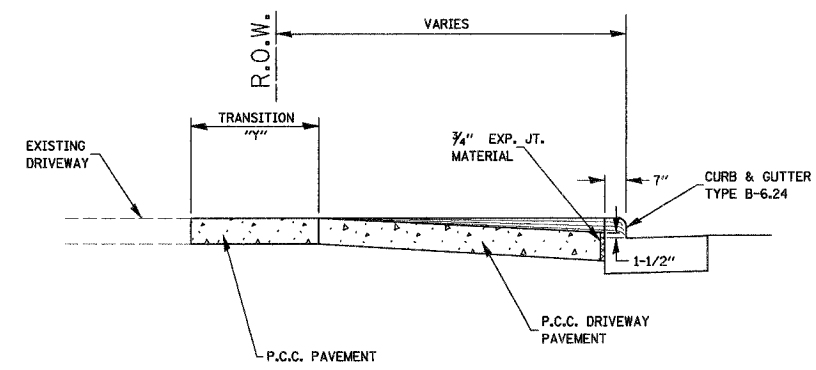


SECTION A-A
N.T.S.

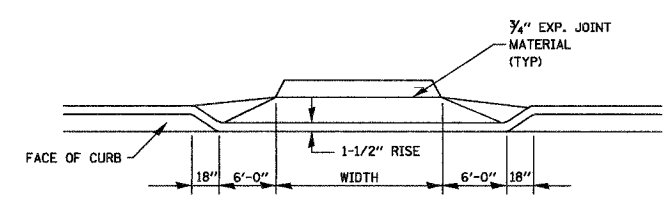


SECTION B-B
N.T.S.

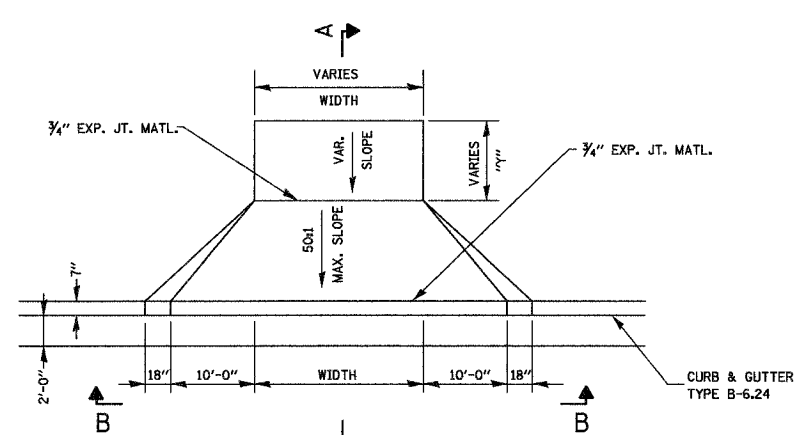

DRIVEWAY ENTRANCE DETAIL
N.T.S.

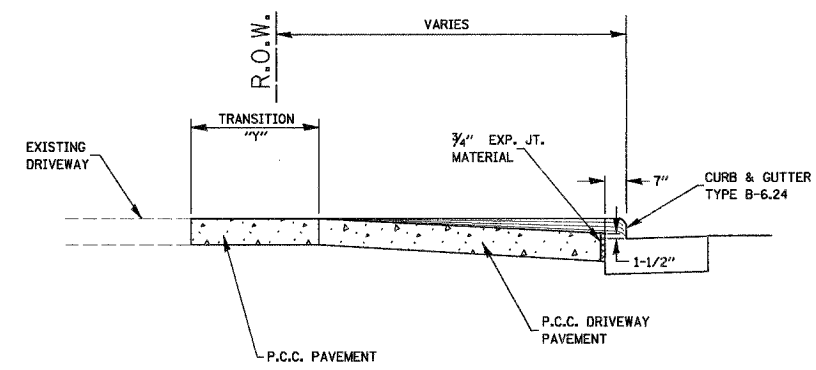

SECTION A-A
N.T.S.

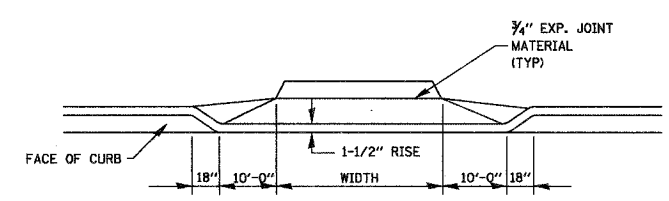

SECTION B-B
N.T.S.

<p>Juneau Associates, Inc. P.C. CONSULTING ENGINEERS AND LAND SURVEYORS 2100 State Street, P.O. Box 1326 Granite City, Illinois 62040 Phone: (618) 877-4400 / (618) 482-9339 Fax: (618) 482-2541</p>		<p>ENTRANCE DETAILS F.A.U. ROUTE 8899 GLEN CROSSING ROAD GLEN CARBON, ILLINOIS SECTION No. 03-00026-00-RP</p>	
<p>SCALE: N.T.S.</p>		<p>DATE: 12/13/06</p>	
<p>NO. DATE BY REMARKS</p>		<p>DSN. BY: BFK DATE: 12/13/06</p>	
<p>DWN. BY: JUB DATE: 12/13/06</p>		<p>CHK'D: BFK DATE: 12/13/06</p>	
<p>DWG. NO.</p>		<p>JOB NO. 040630 DGN. NAME: ENTR.DETAIL OF 107 SHTS</p>	

BY	DATE
SURVEYED	
PLOTTED	
NOTE BOOK	
TEMPLATE	
AREAS CHECKED	
NO.	

BY	DATE
ORIGINAL SURVEY	
PLOTTED	
NOTE BOOK	
TEMPLATE	
AREAS CHECKED	
NO.	