



F.A.U. RATE	SECTION	COUNTY	TOTAL SHEETS	SHEET NO.
8899	03-00026-00-RP	MADISON	107	78
FED. ROAD DIST. NO. ILLINOIS		FED. AID PROJECT		
CONTRACT No. 97295				

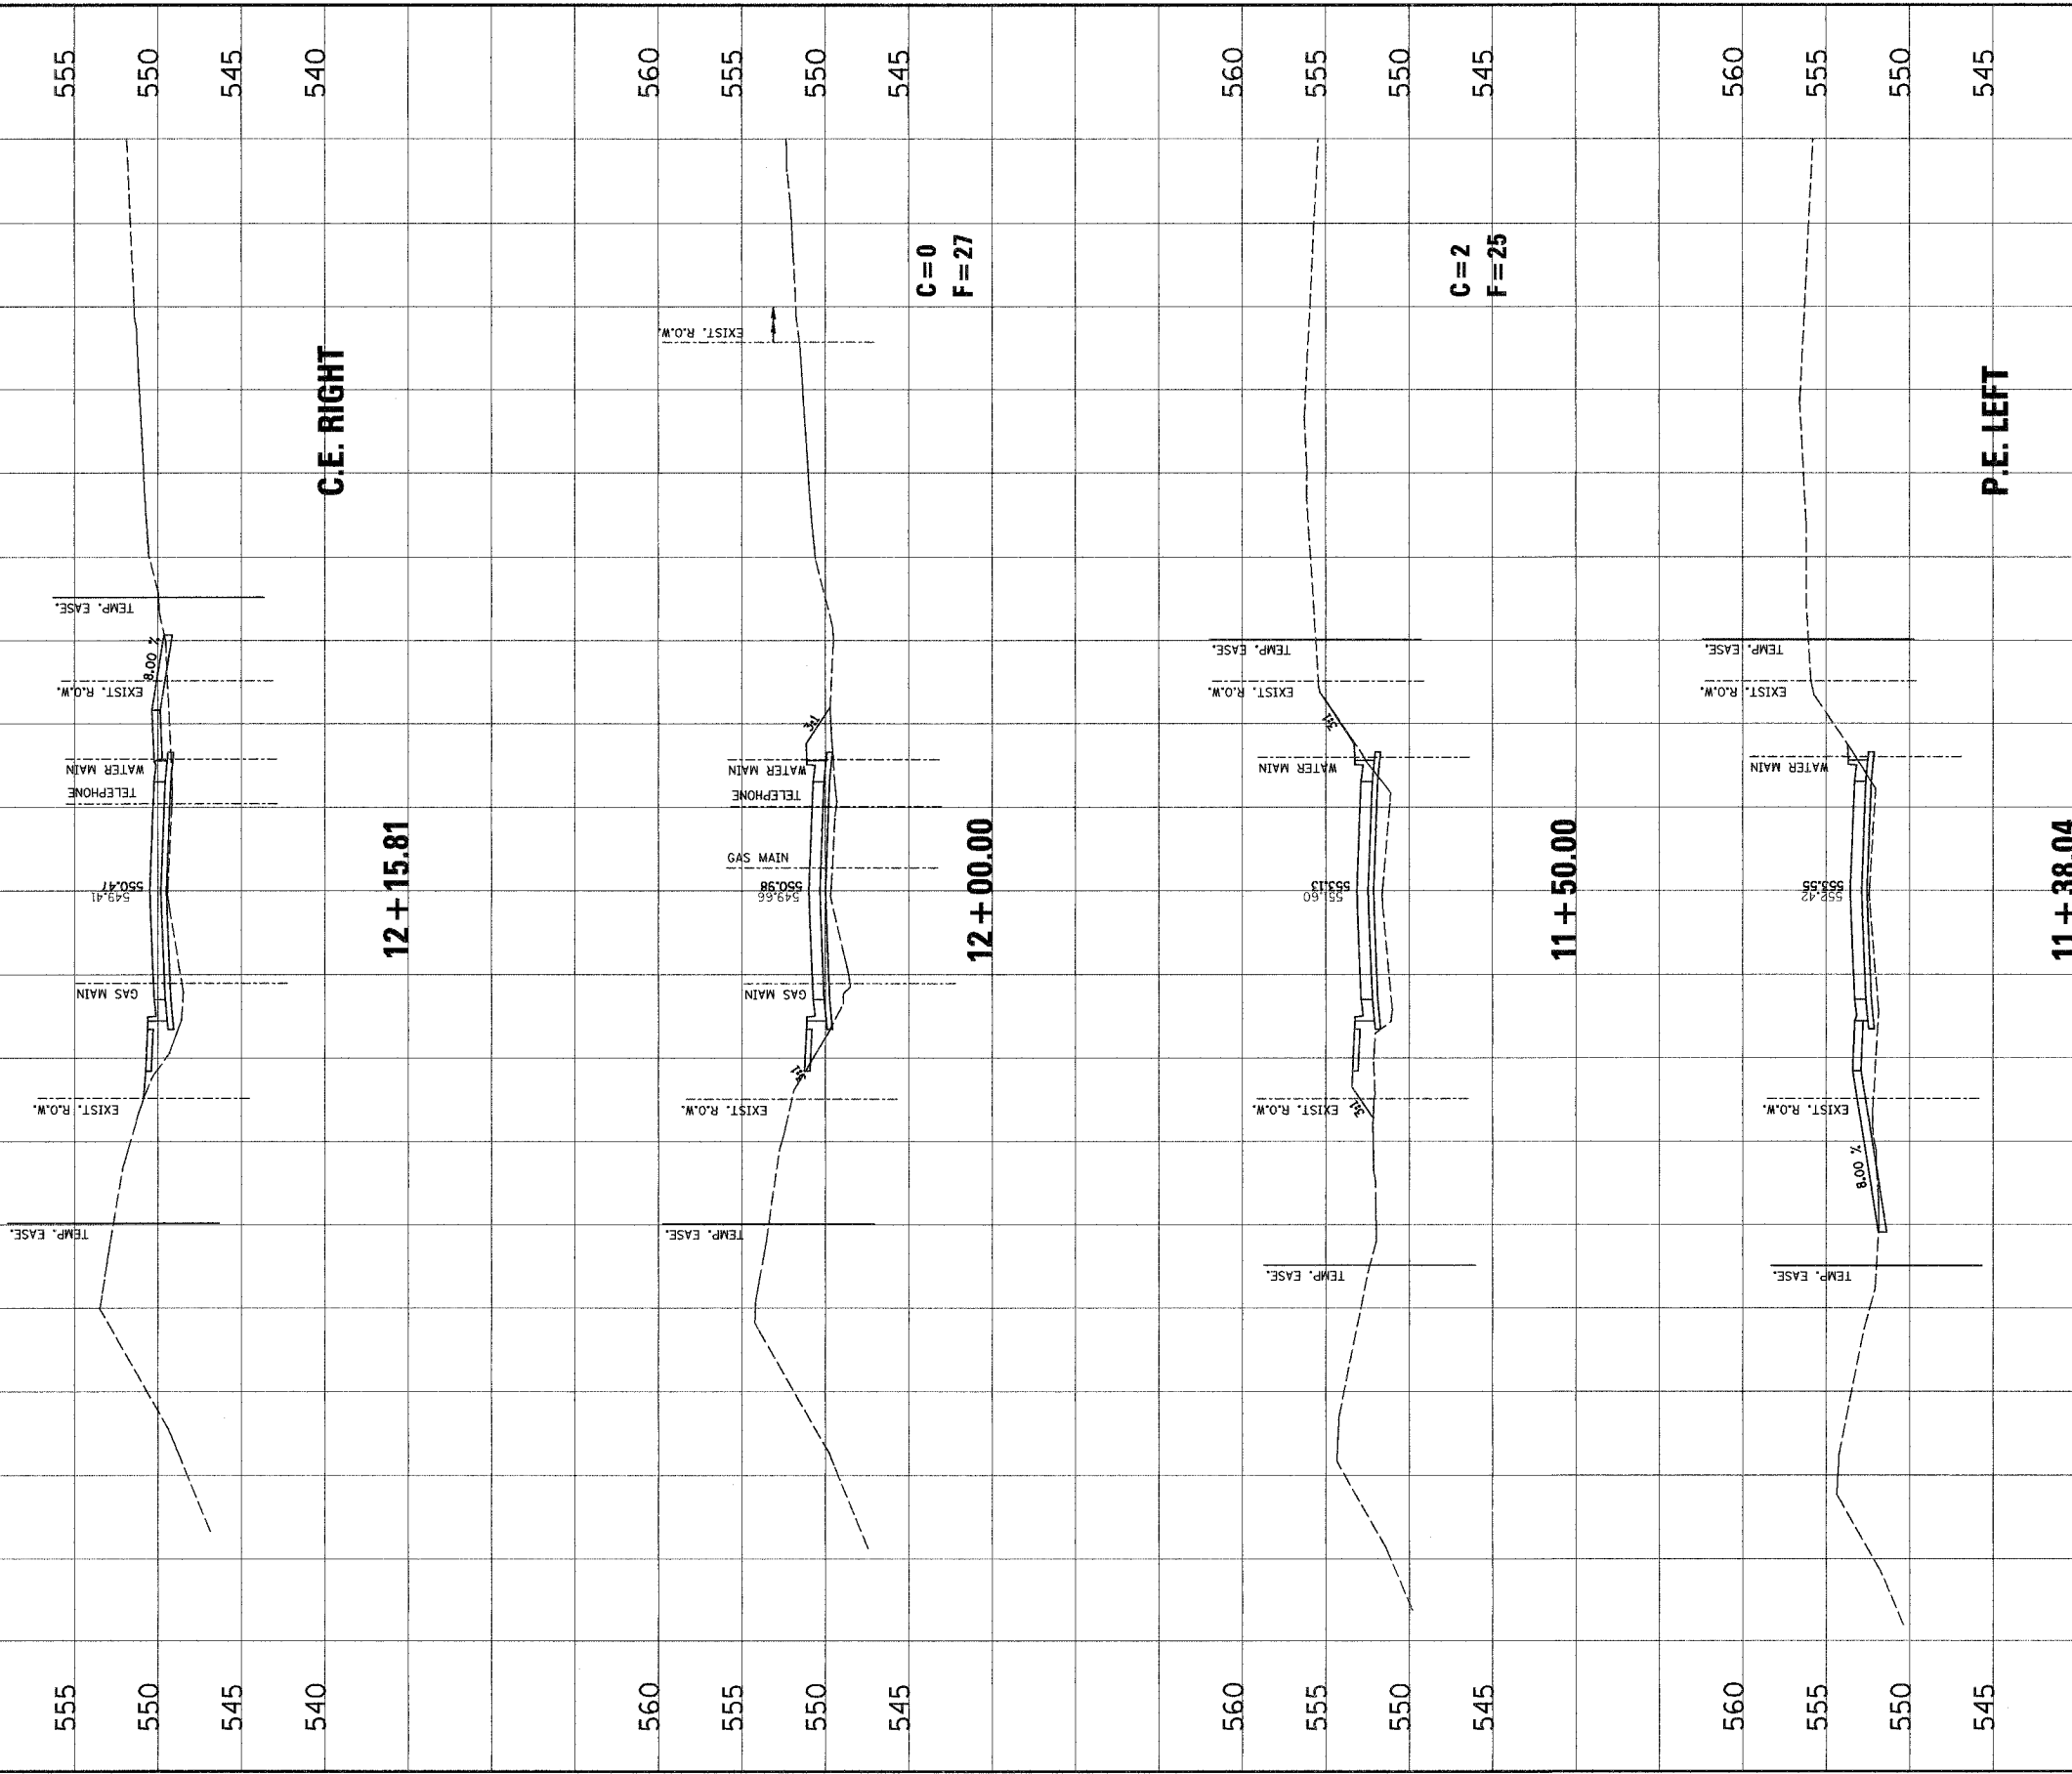

NO.	DATE	BY	REVISIONS	REMARKS


**Janear Associates, Inc. P.C.**  
 1000 S. W. 11th St., Suite 200  
 Ft. Lauderdale, FL 33304  
 Phone: (954) 571-1100  
 Fax: (954) 571-1101  
 E-mail: info@janear.com

CLIENT/PROJECT : **GLEN CROSSING ROAD IMPROVEMENT**  
 SECTION No. 03-00026-00-RP

## GLEN CROSSING ROAD CROSS SECTIONS

DESIGNED BY: SAS  
 DRAWN BY: SAS  
 CHECKED BY: DPK  
 JOB NO. E040630  
 DATE: 12/2/06  
 SCALE: HORIZ. 1 inch = 10 feet  
 VERT. 1 inch = 5 feet