


F.A.U. RTE.	SECTION	COUNTY	TOTAL SHEETS	SHEET NO.
8899	03-00026-00-RP	MADISON	107	79
FED. ROAD DIST. NO.	ILLINOIS FED. AID PROJECT			
CONTRACT NO. 97295				

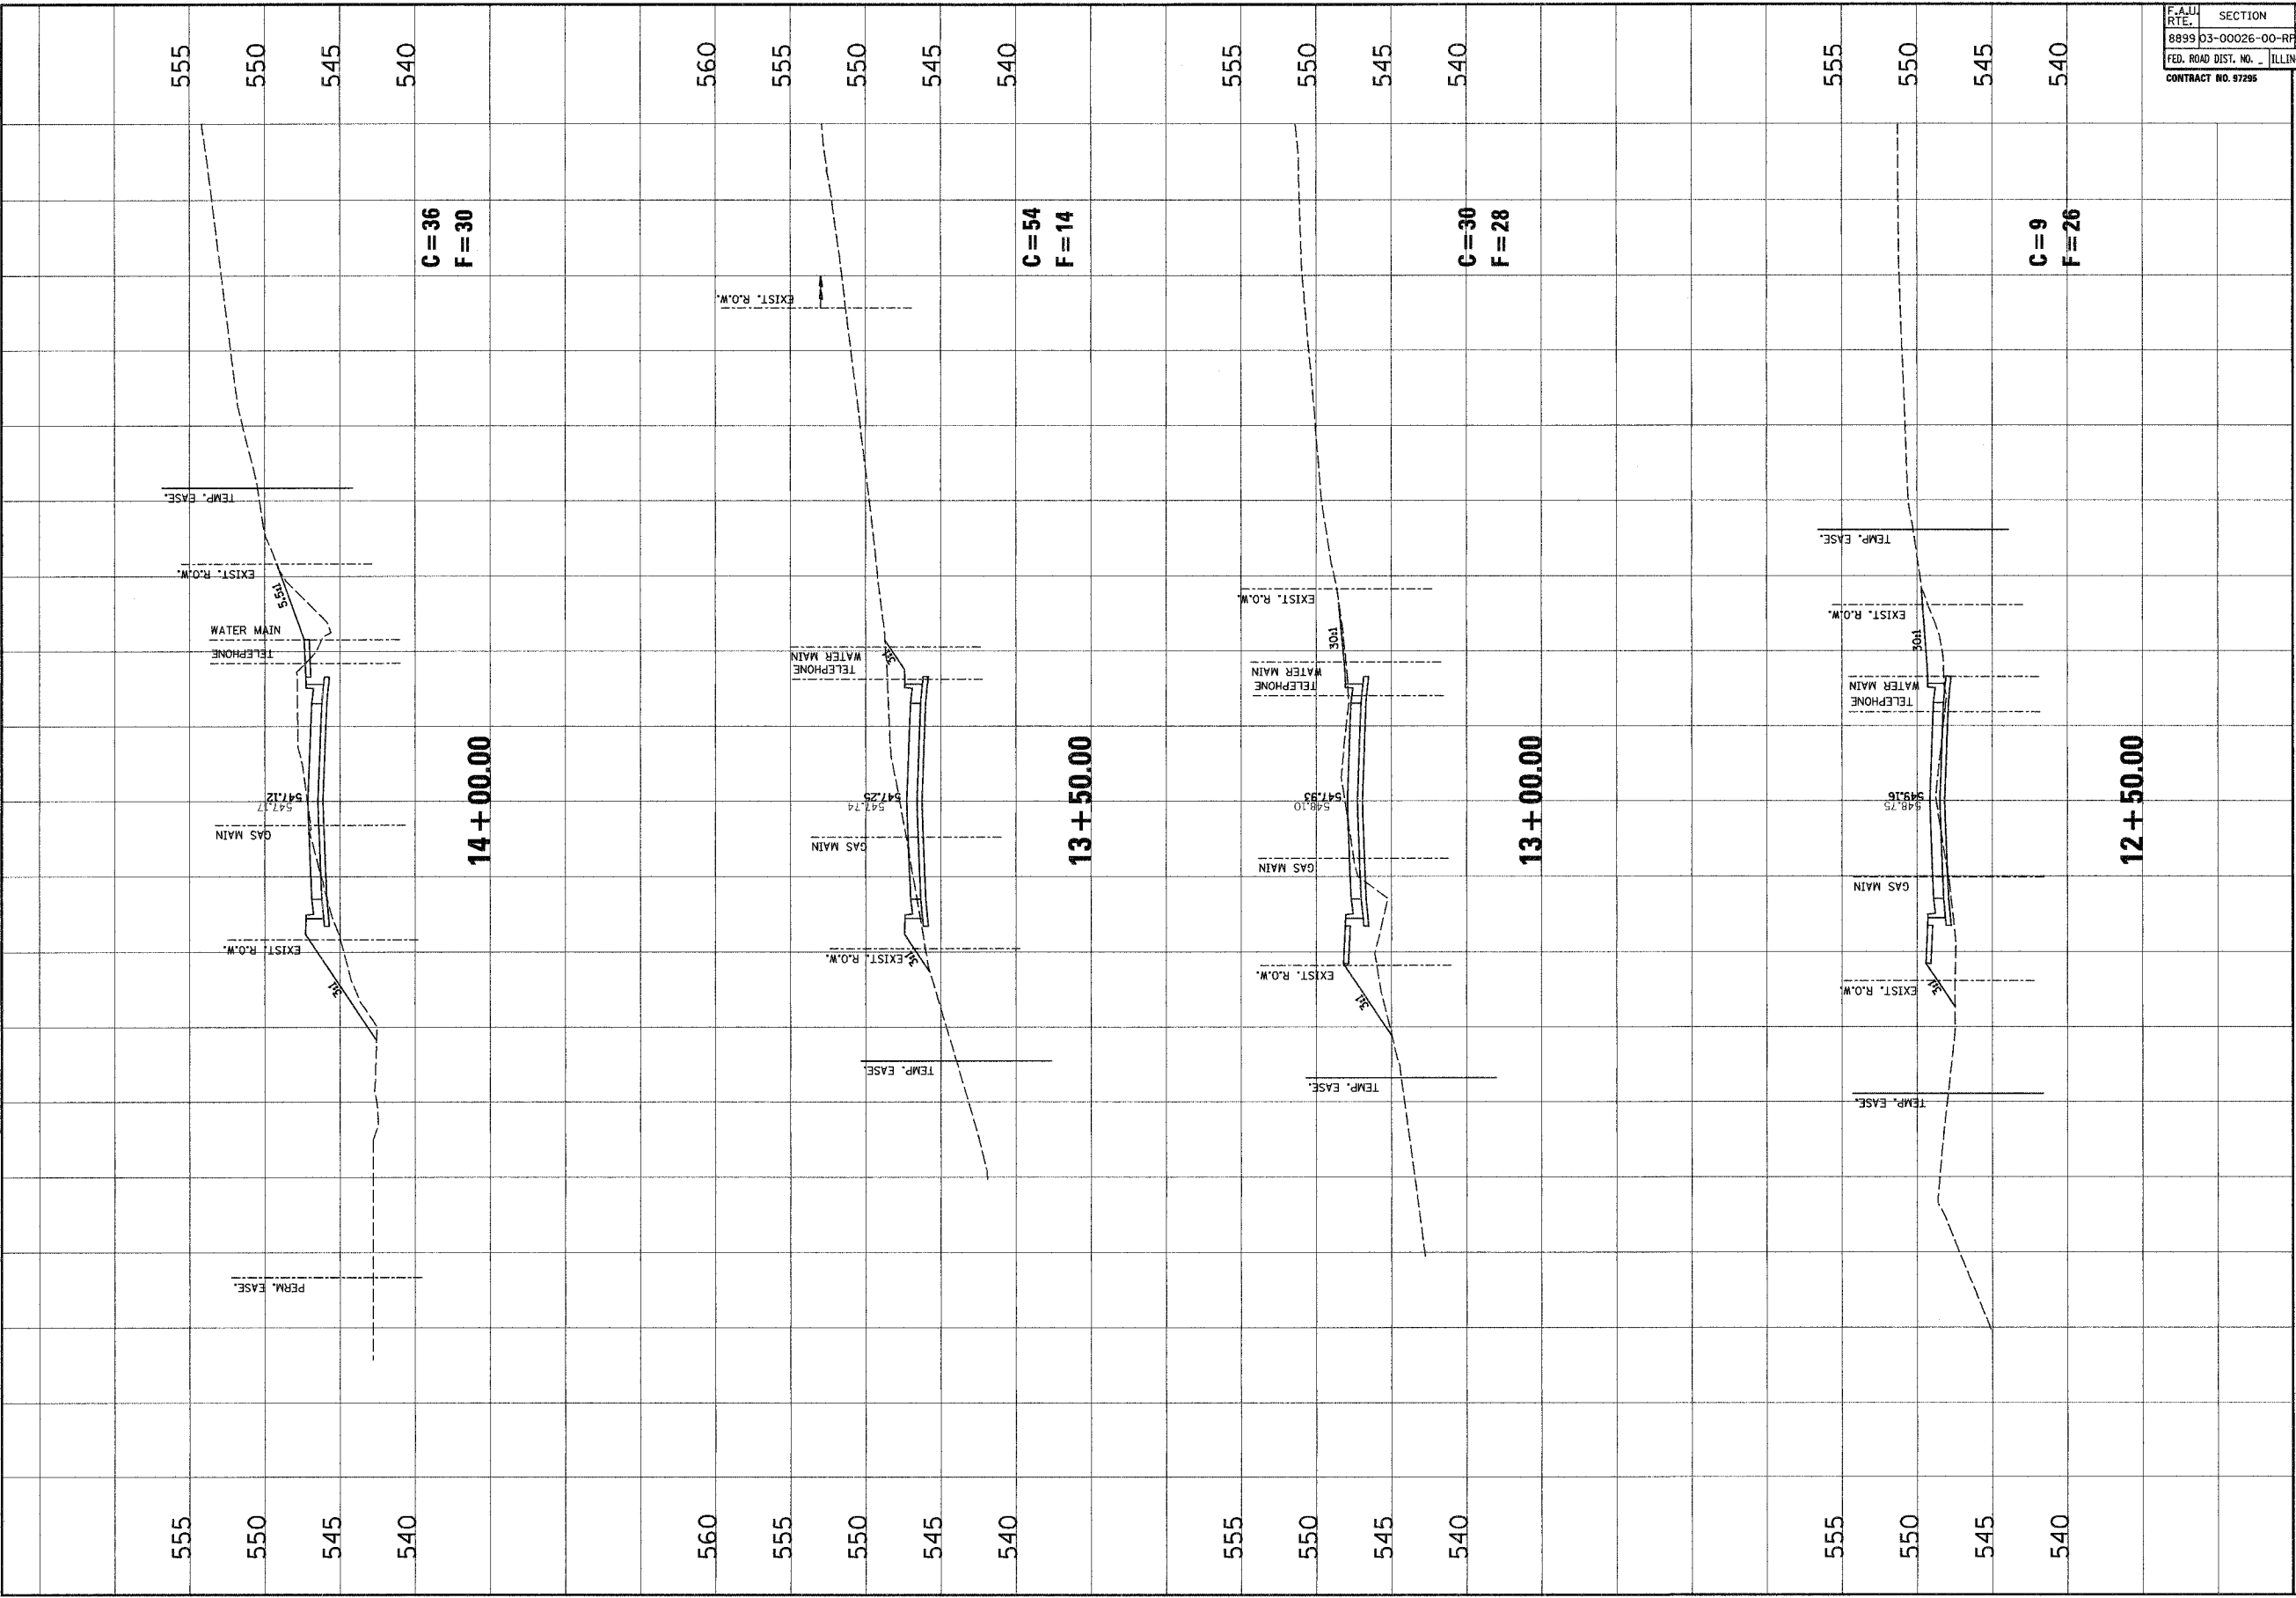

NO.	DATE	BY	REVISIONS	REMARKS

Janeau Associates, Inc. P.C.
 1000 South Park Drive, Suite 200
 Springfield, Illinois 62761
 Phone: (217) 223-8200
 Fax: (217) 223-8201

CLIENT/PROJECT : **GLEN CROSSING ROAD IMPROVEMENT**
 SECTION No. 03-00026-00-RP

GLEN CROSSING ROAD CROSS SECTIONS

DESIGNED BY: SAS
 DRAWN BY: SAS
 CHECKED BY: BFK
 JOB NO. E040830
 DATE: 12/22/06
 SCALE: HORZ. 1 inch = 10 feet
 VERT. 1 inch = 5 feet
 SHEET No. **79**