


F.A.U. RTE.	SECTION	COUNTY	TOTAL SHEETS	SHEET NO.
8899	03-00026-00-RP	MADISON	107	81
FED. ROAD DIST. NO. ILLINOIS		FED. AID PROJECT		
CONTRACT NO. 97295				

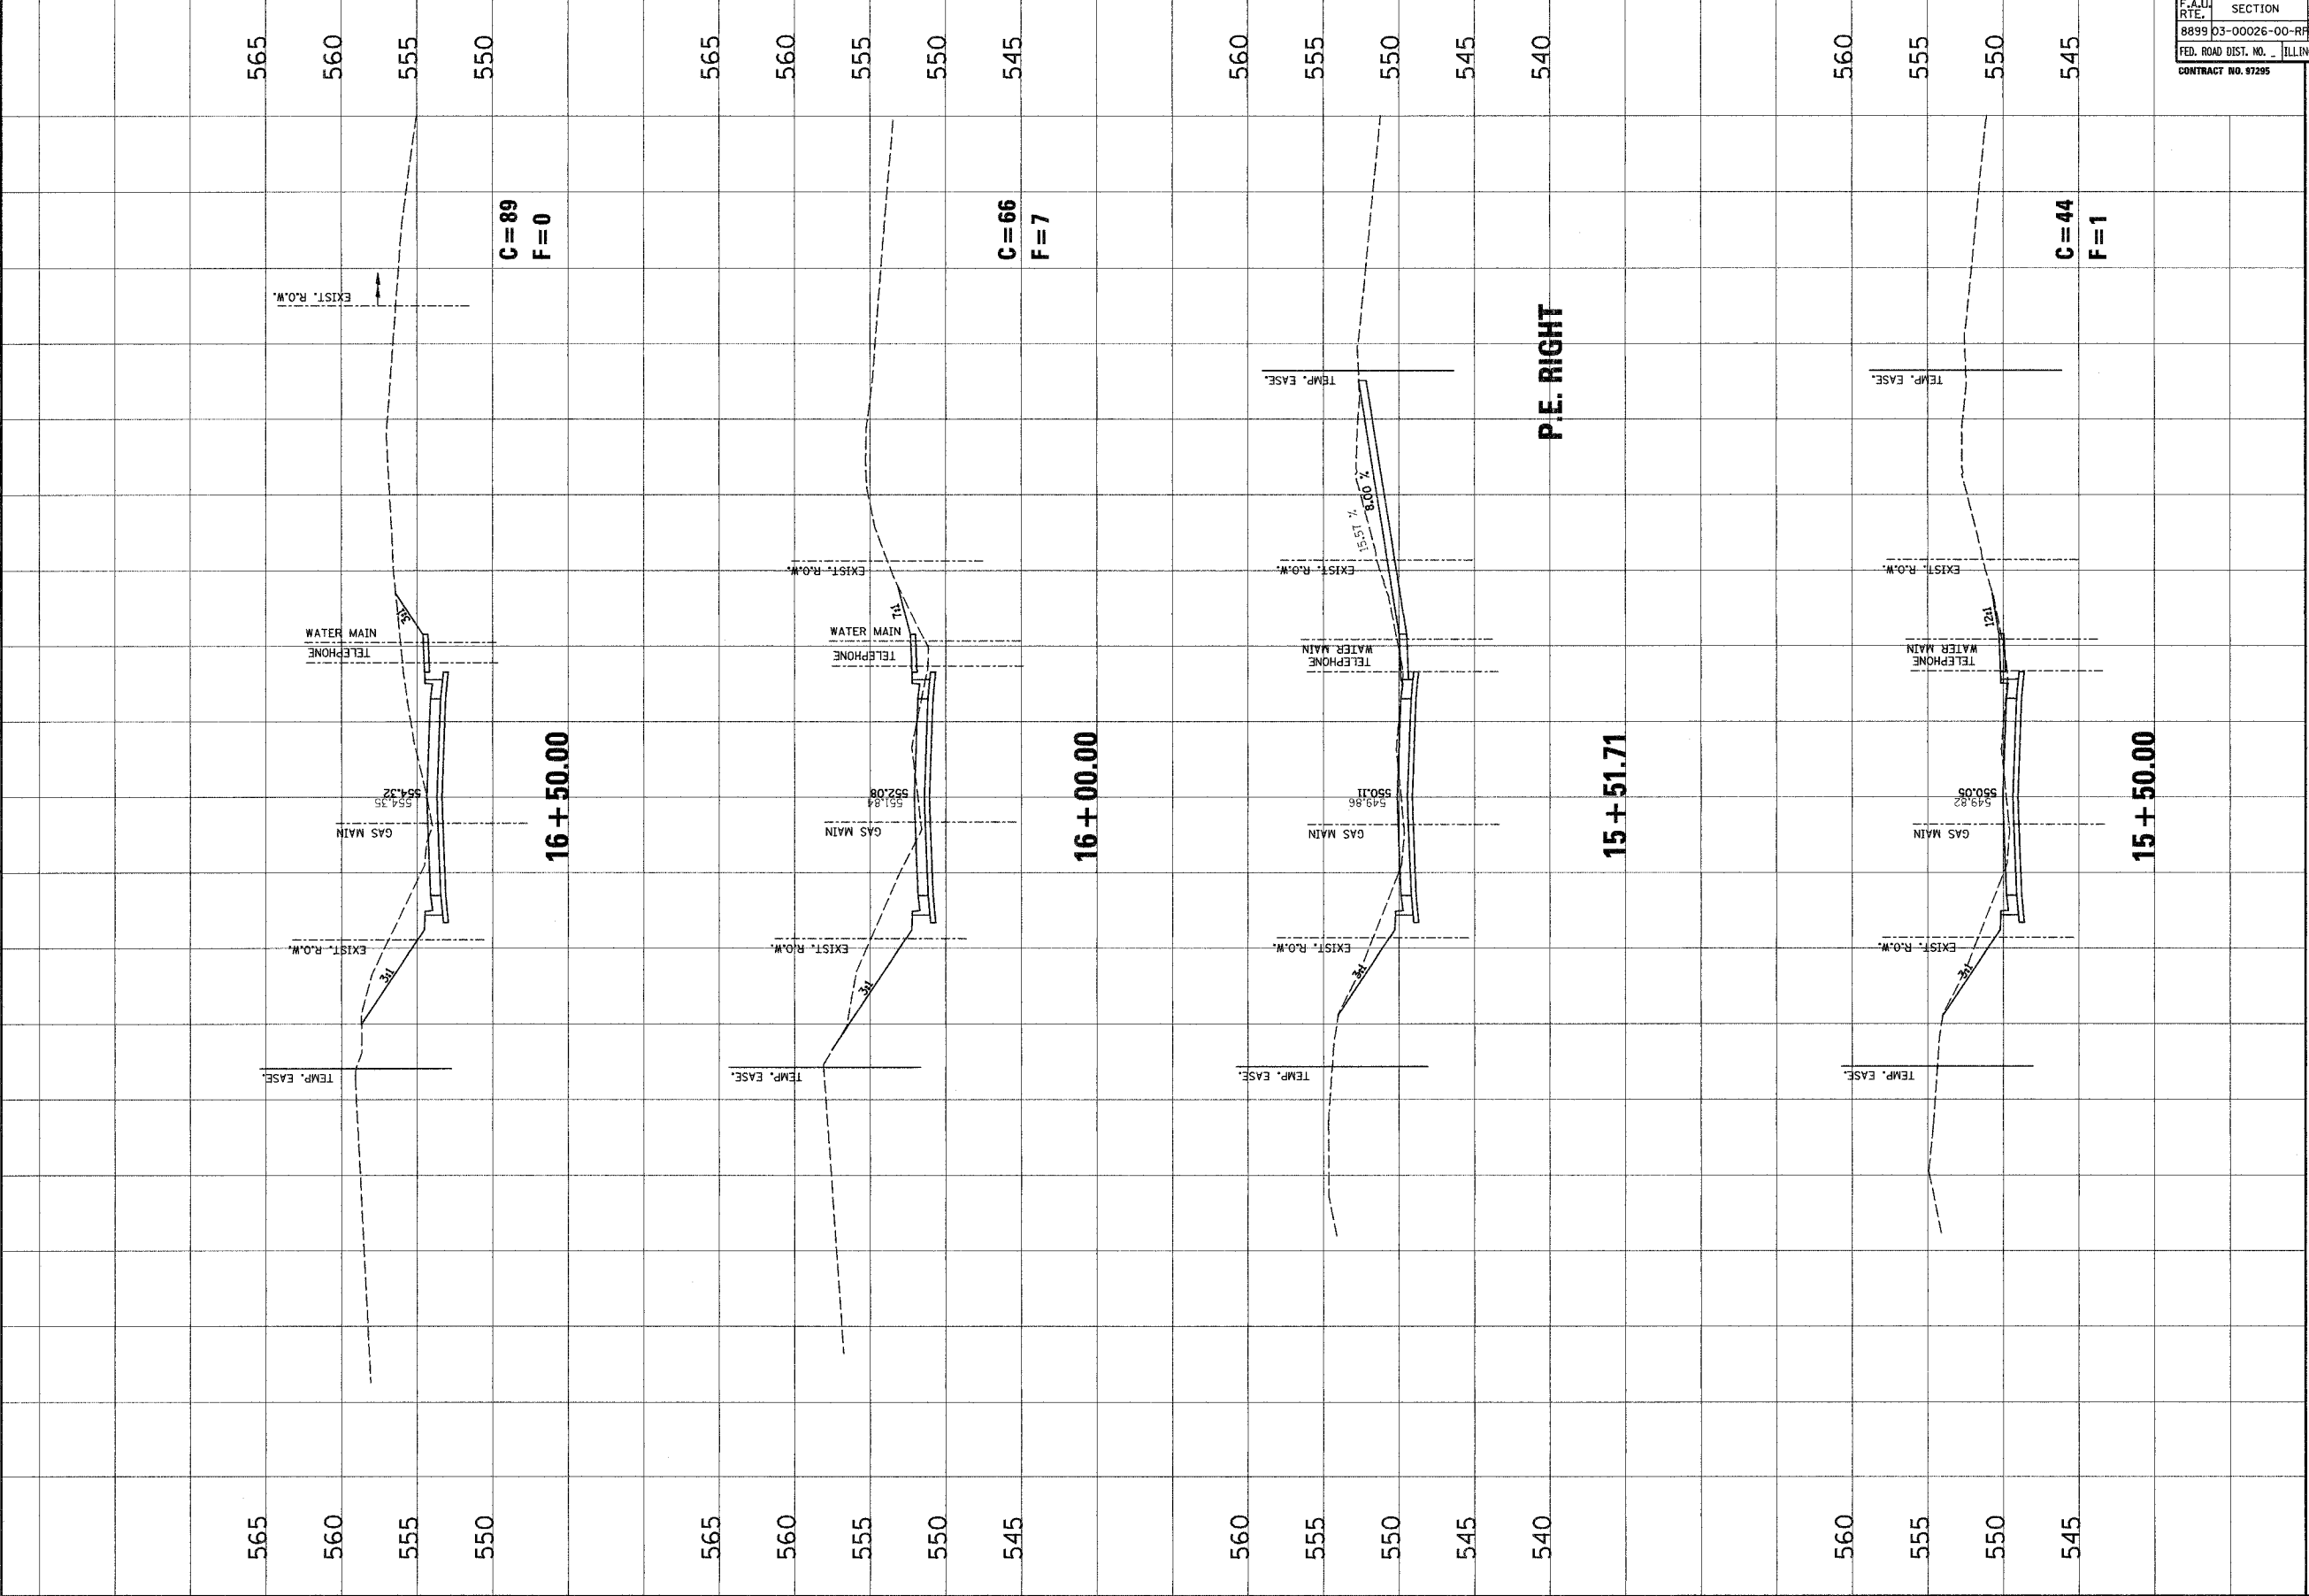

NO.	DATE	BY	REVISIONS	REMARKS

Juneau Associates, Inc. P.C.
 100 WEST SPRING ST., SUITE 200
 MADISON, ILLINOIS 62402
 PHONE: (618) 262-0200
 FAX: (618) 262-0201

CLIENT/PROJECT: **GLEN CROSSING ROAD IMPROVEMENT**
 SECTION No. 03-00026-00-RP

**GLEN CROSSING ROAD
CROSS SECTIONS**

DSNL BY: SAS
 CHKD BY: SAS
 JOB NO: 03040630
 DATE: 12/2/06
 SCALE: HORZ. 1 inch = 10 feet
 VERT. 1 inch = 5 feet
 SHEET No. 81

OF 107 SHEETS