



F.A.W. RTE.	SECTION	COUNTY	TOTAL SHEETS	SHEET NO.
8899	03-00026-00-RP	MADISON	107	85
FED. ROAD DIST. NO. ILLINOIS		FED. AID PROJECT		
CONTRACT No. 97295				

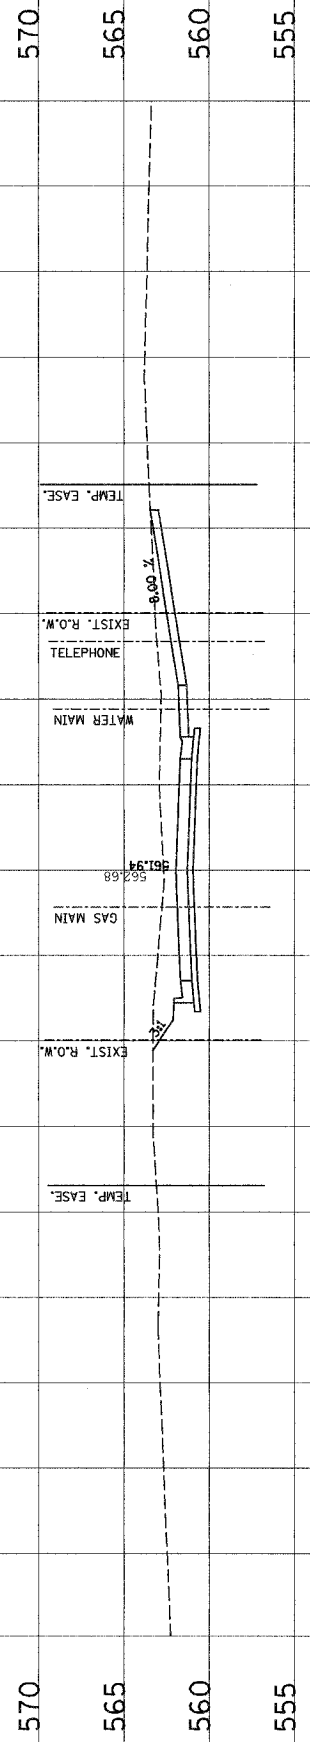


P.E. RIGHT

20 + 10.03

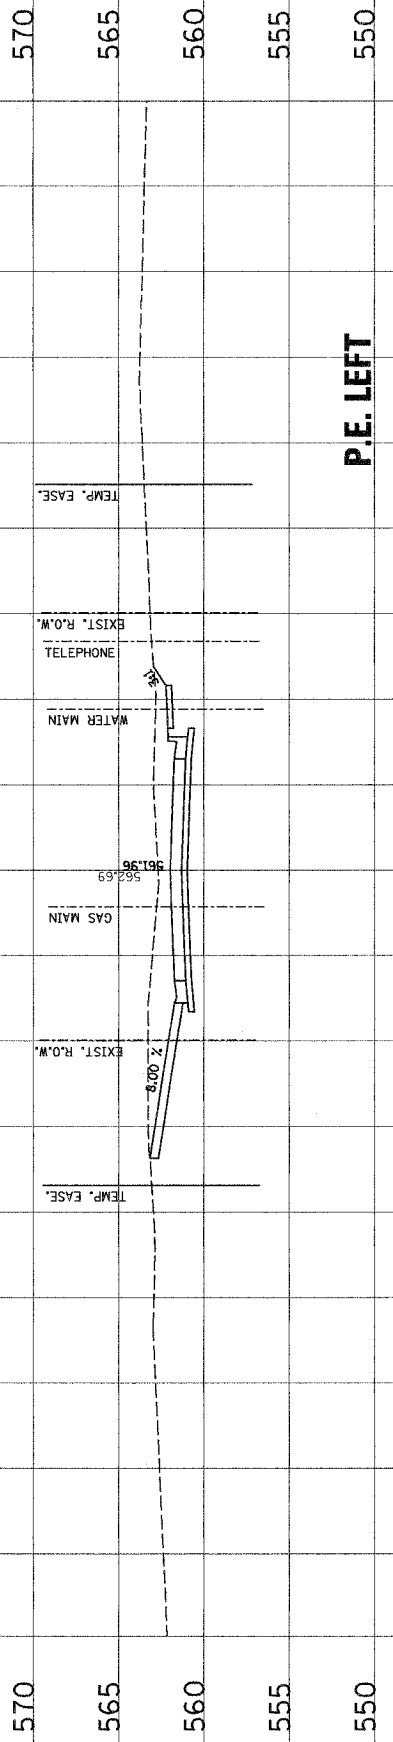

P.E. LEFT

20 + 07.75

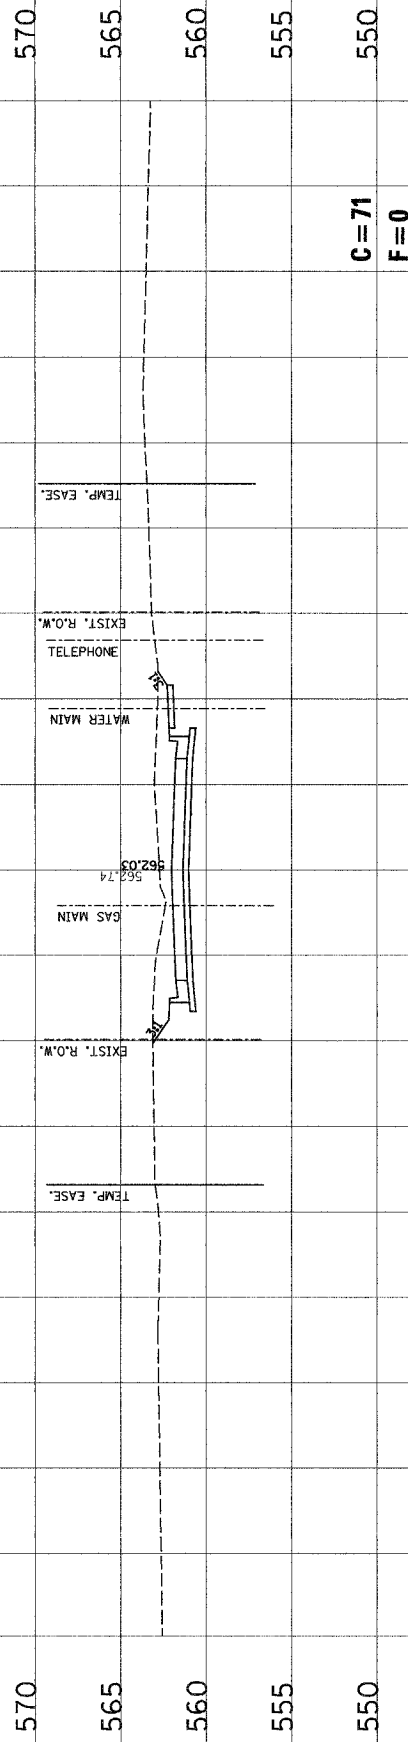

C = 71
F = 0

20 + 00.00

**GLEN CROSSING ROAD
CROSS SECTIONS**

CLIENT/PROJECT :
GLEN CROSSING ROAD IMPROVEMENT
SECTION No. 03-00026-00-RP

DESIGN BY	SAS
CHECK BY	SAS
DATE	12/22/06
SCALE	HORZ. 1 inch = 10 feet VERT. 1 inch = 5 feet
SHEET No.	85

NO.	DATE	BY	REVISIONS	REMARKS