



F.A.U. NO.	SECTION	COUNTY	TOTAL SHEETS	SHEET NO.
8899	03-00026-00-RP	MADISON	107	88
FED. ROAD DIST. NO. 111		ILLINOIS FED. AID PROJECT		
CONTRACT NO. 07295				

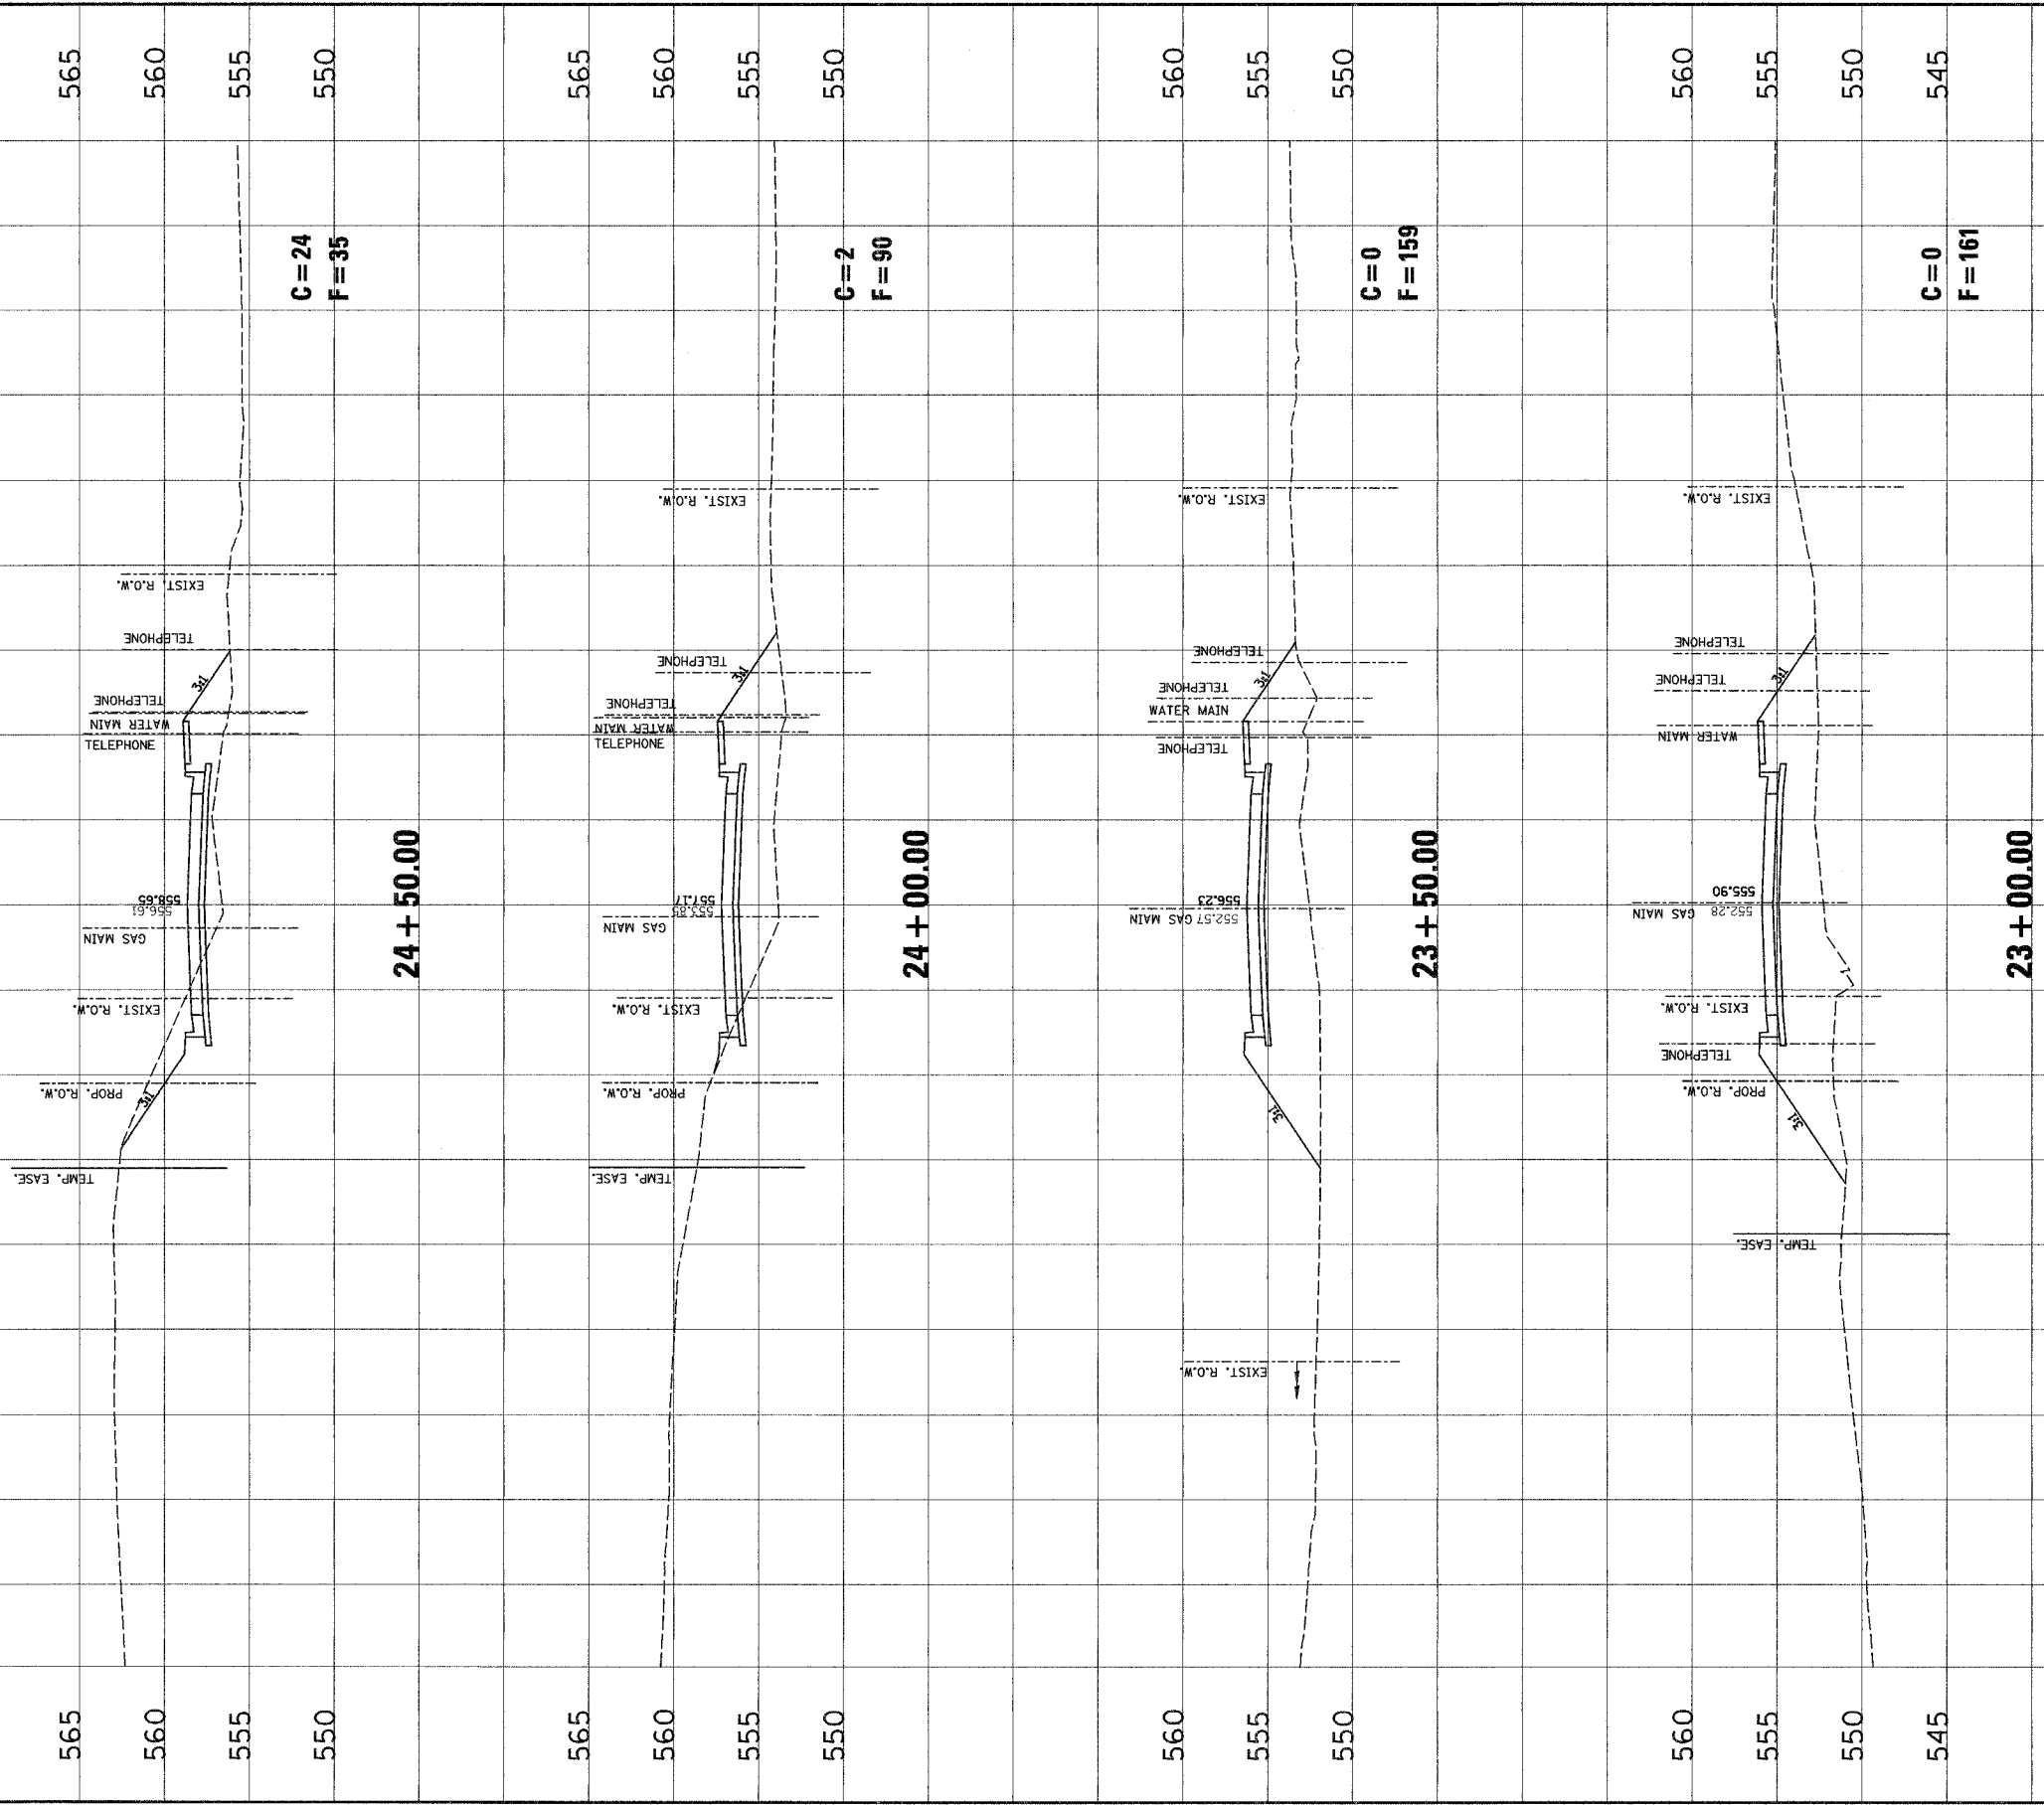

NO.	DATE	BY	REVISIONS	REMARKS


Janeau Associates, Inc. P.C.
 100 South Park Drive, Suite 200
 Springfield, Illinois 62761
 Phone: (217) 223-1100
 Fax: (217) 223-1101
 E-mail: janeau@janeau.com

CLIENT/PROJECT :
 GLEN CROSSING ROAD IMPROVEMENT
 SECTION No. 03-00026-00-RP

GLEN CROSSING ROAD CROSS SECTIONS

DESIGNED BY: SAS
 DRAWN BY: SAS
 CHECKED BY: DFK
 JOB NO. E040630
 DATE: 12/22/06
 SCALE: HORIZ. 1 inch = 10 feet
 VERT. 1 inch = 5 feet