



F.A.U. RTE.	SECTION	COUNTY	TOTAL SHEETS	SHEET NO.
8899 03-00026-00-RP		MADISON	107	93
FED. ROAD DIST. No. ILLINOIS		FED. AID PROJECT		

CONTRACT NO. 07295

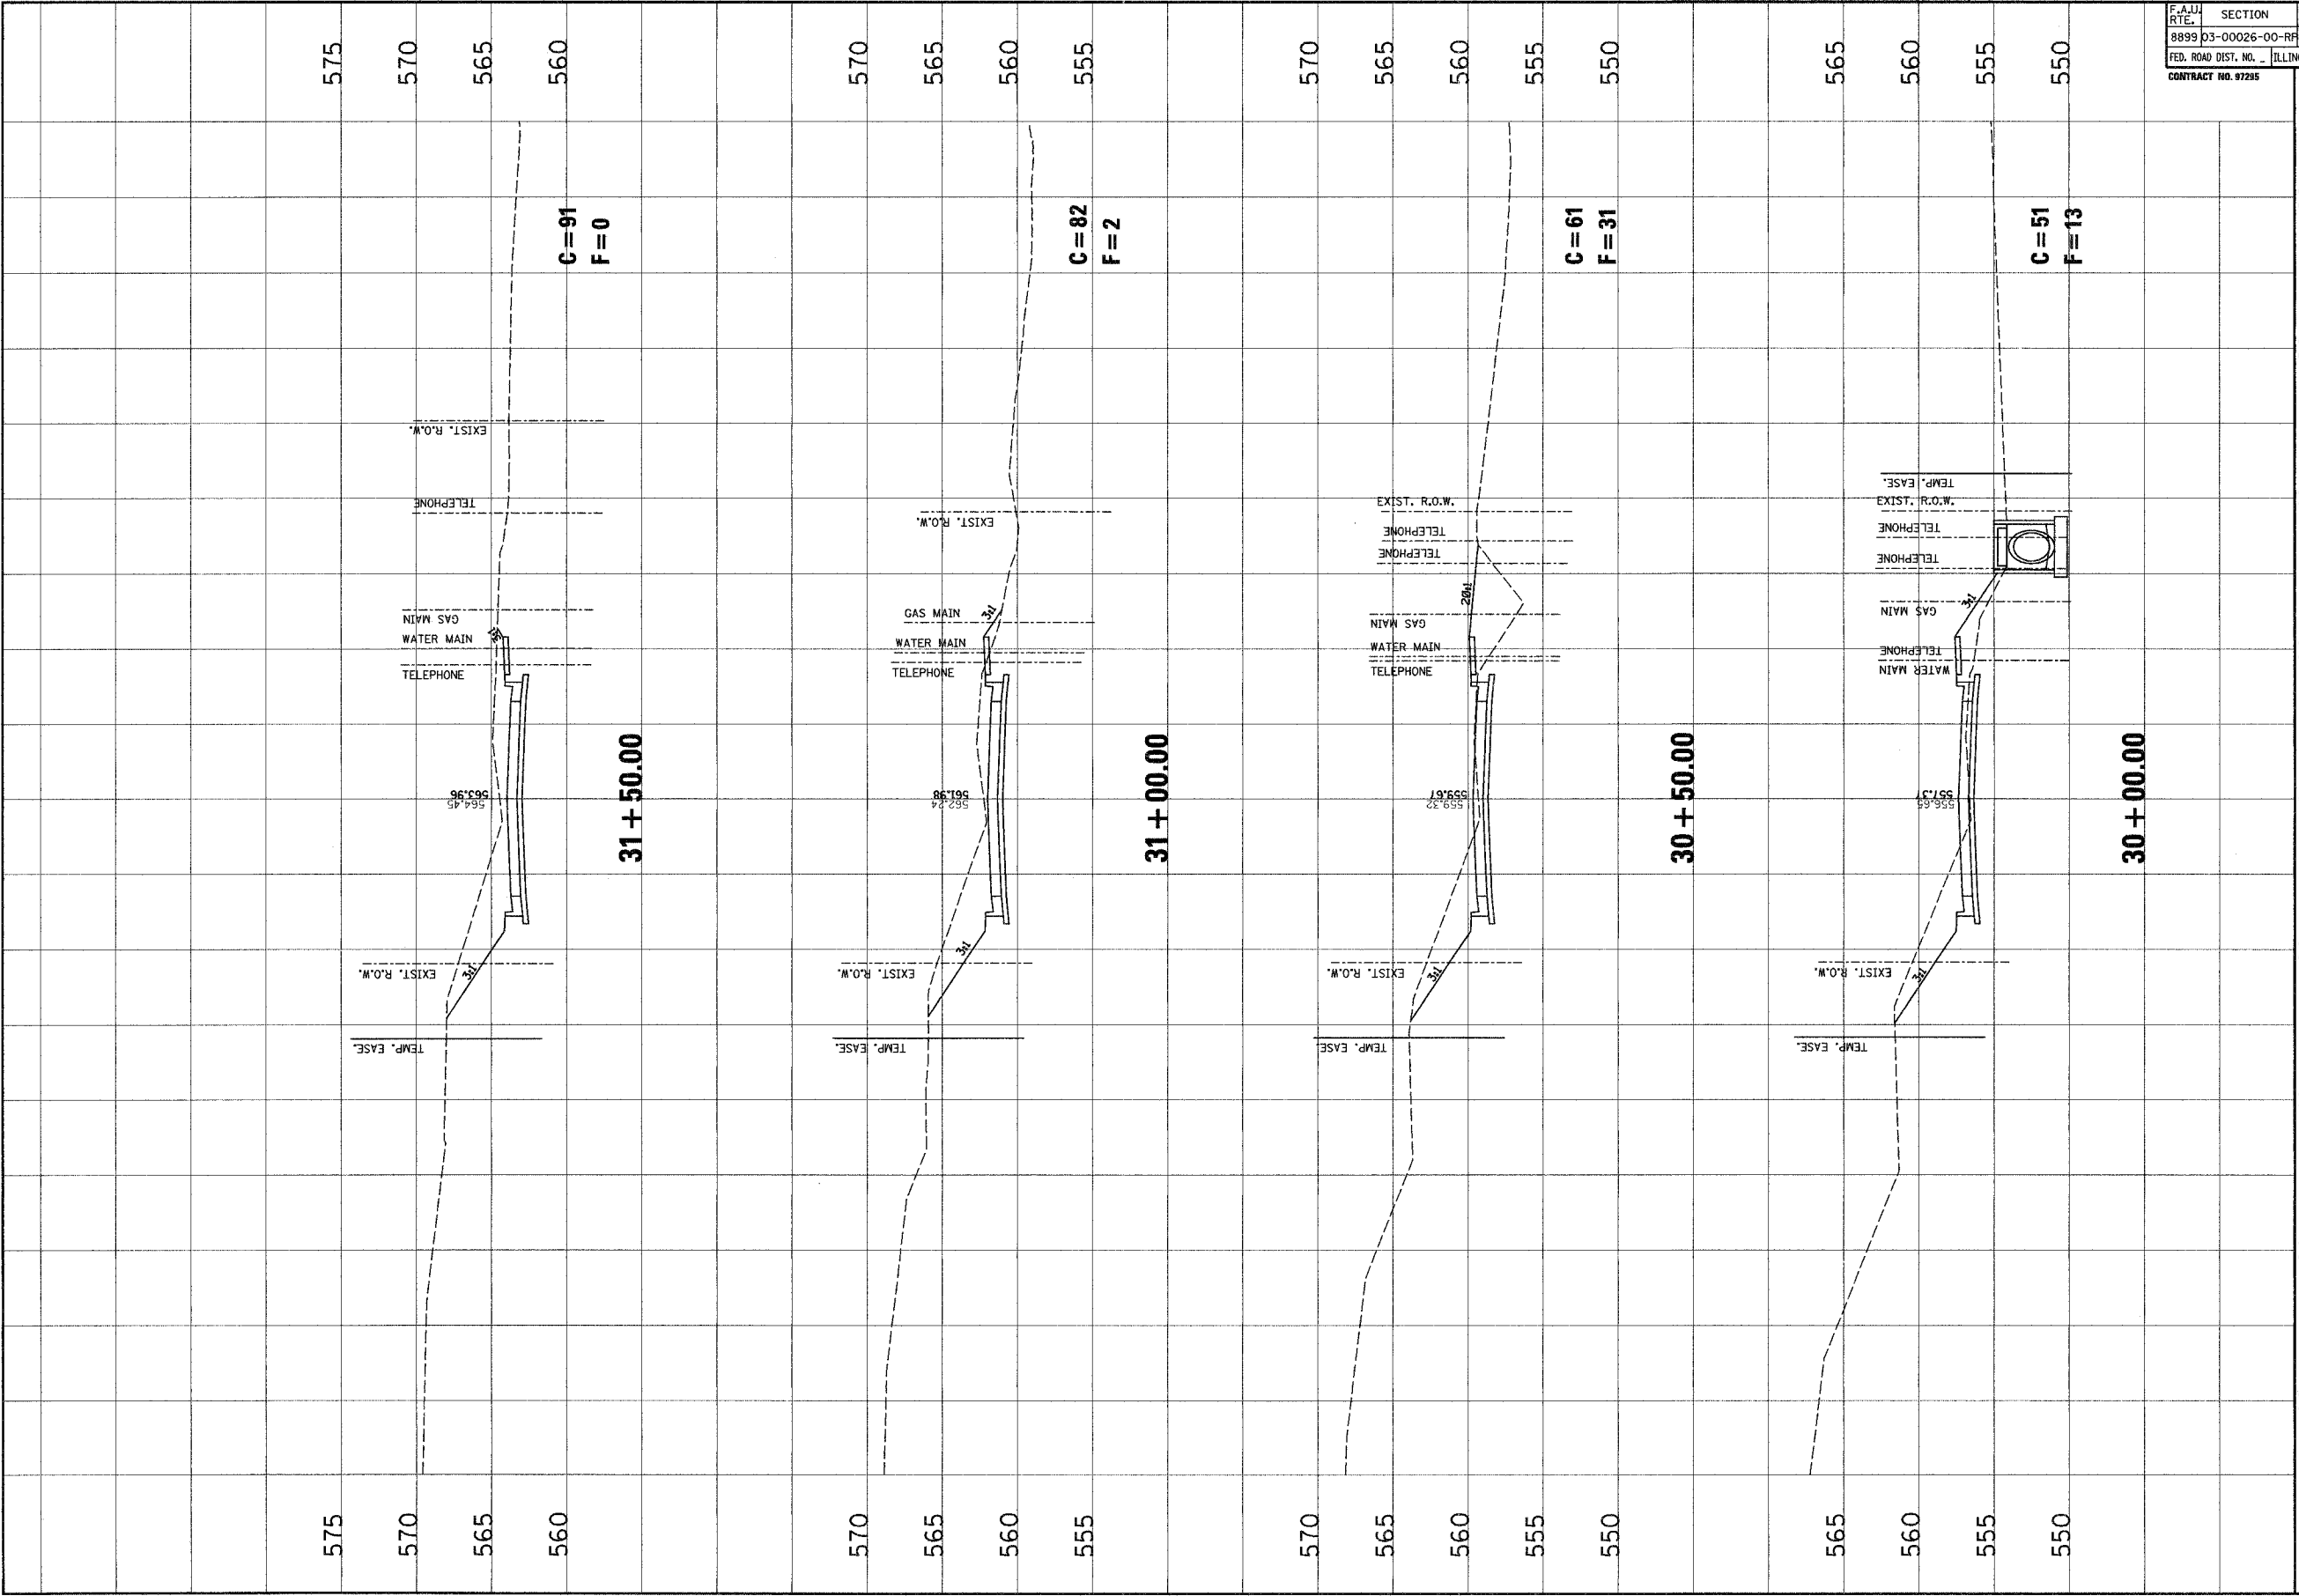

NO.	DATE	BY	REVISIONS	REMARKS

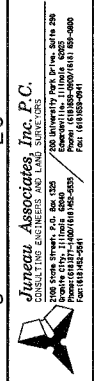

CLIENT/PROJECT: GLEN CROSSING ROAD IMPROVEMENT  
SECTION No. 03-00026-00-RP

# GLEN CROSSING ROAD CROSS SECTIONS

DES. BY: SAS
CHK. BY: SAS
DATE: 12/2/05
JOB NO. E040630
SCALE: HORZ. 1 inch = 10 feet VERT. 1 inch = 5 feet
SHEET No. 93