



F.A.U. RTE.	SECTION	COUNTY	TOTAL SHEETS	SHEET NO.
8899	03-00026-00-RP	MADISON	107	96
FED. ROAD DIST. NO.	ILLINOIS FED. AID PROJECT			
CONTRACT NO. 97295				

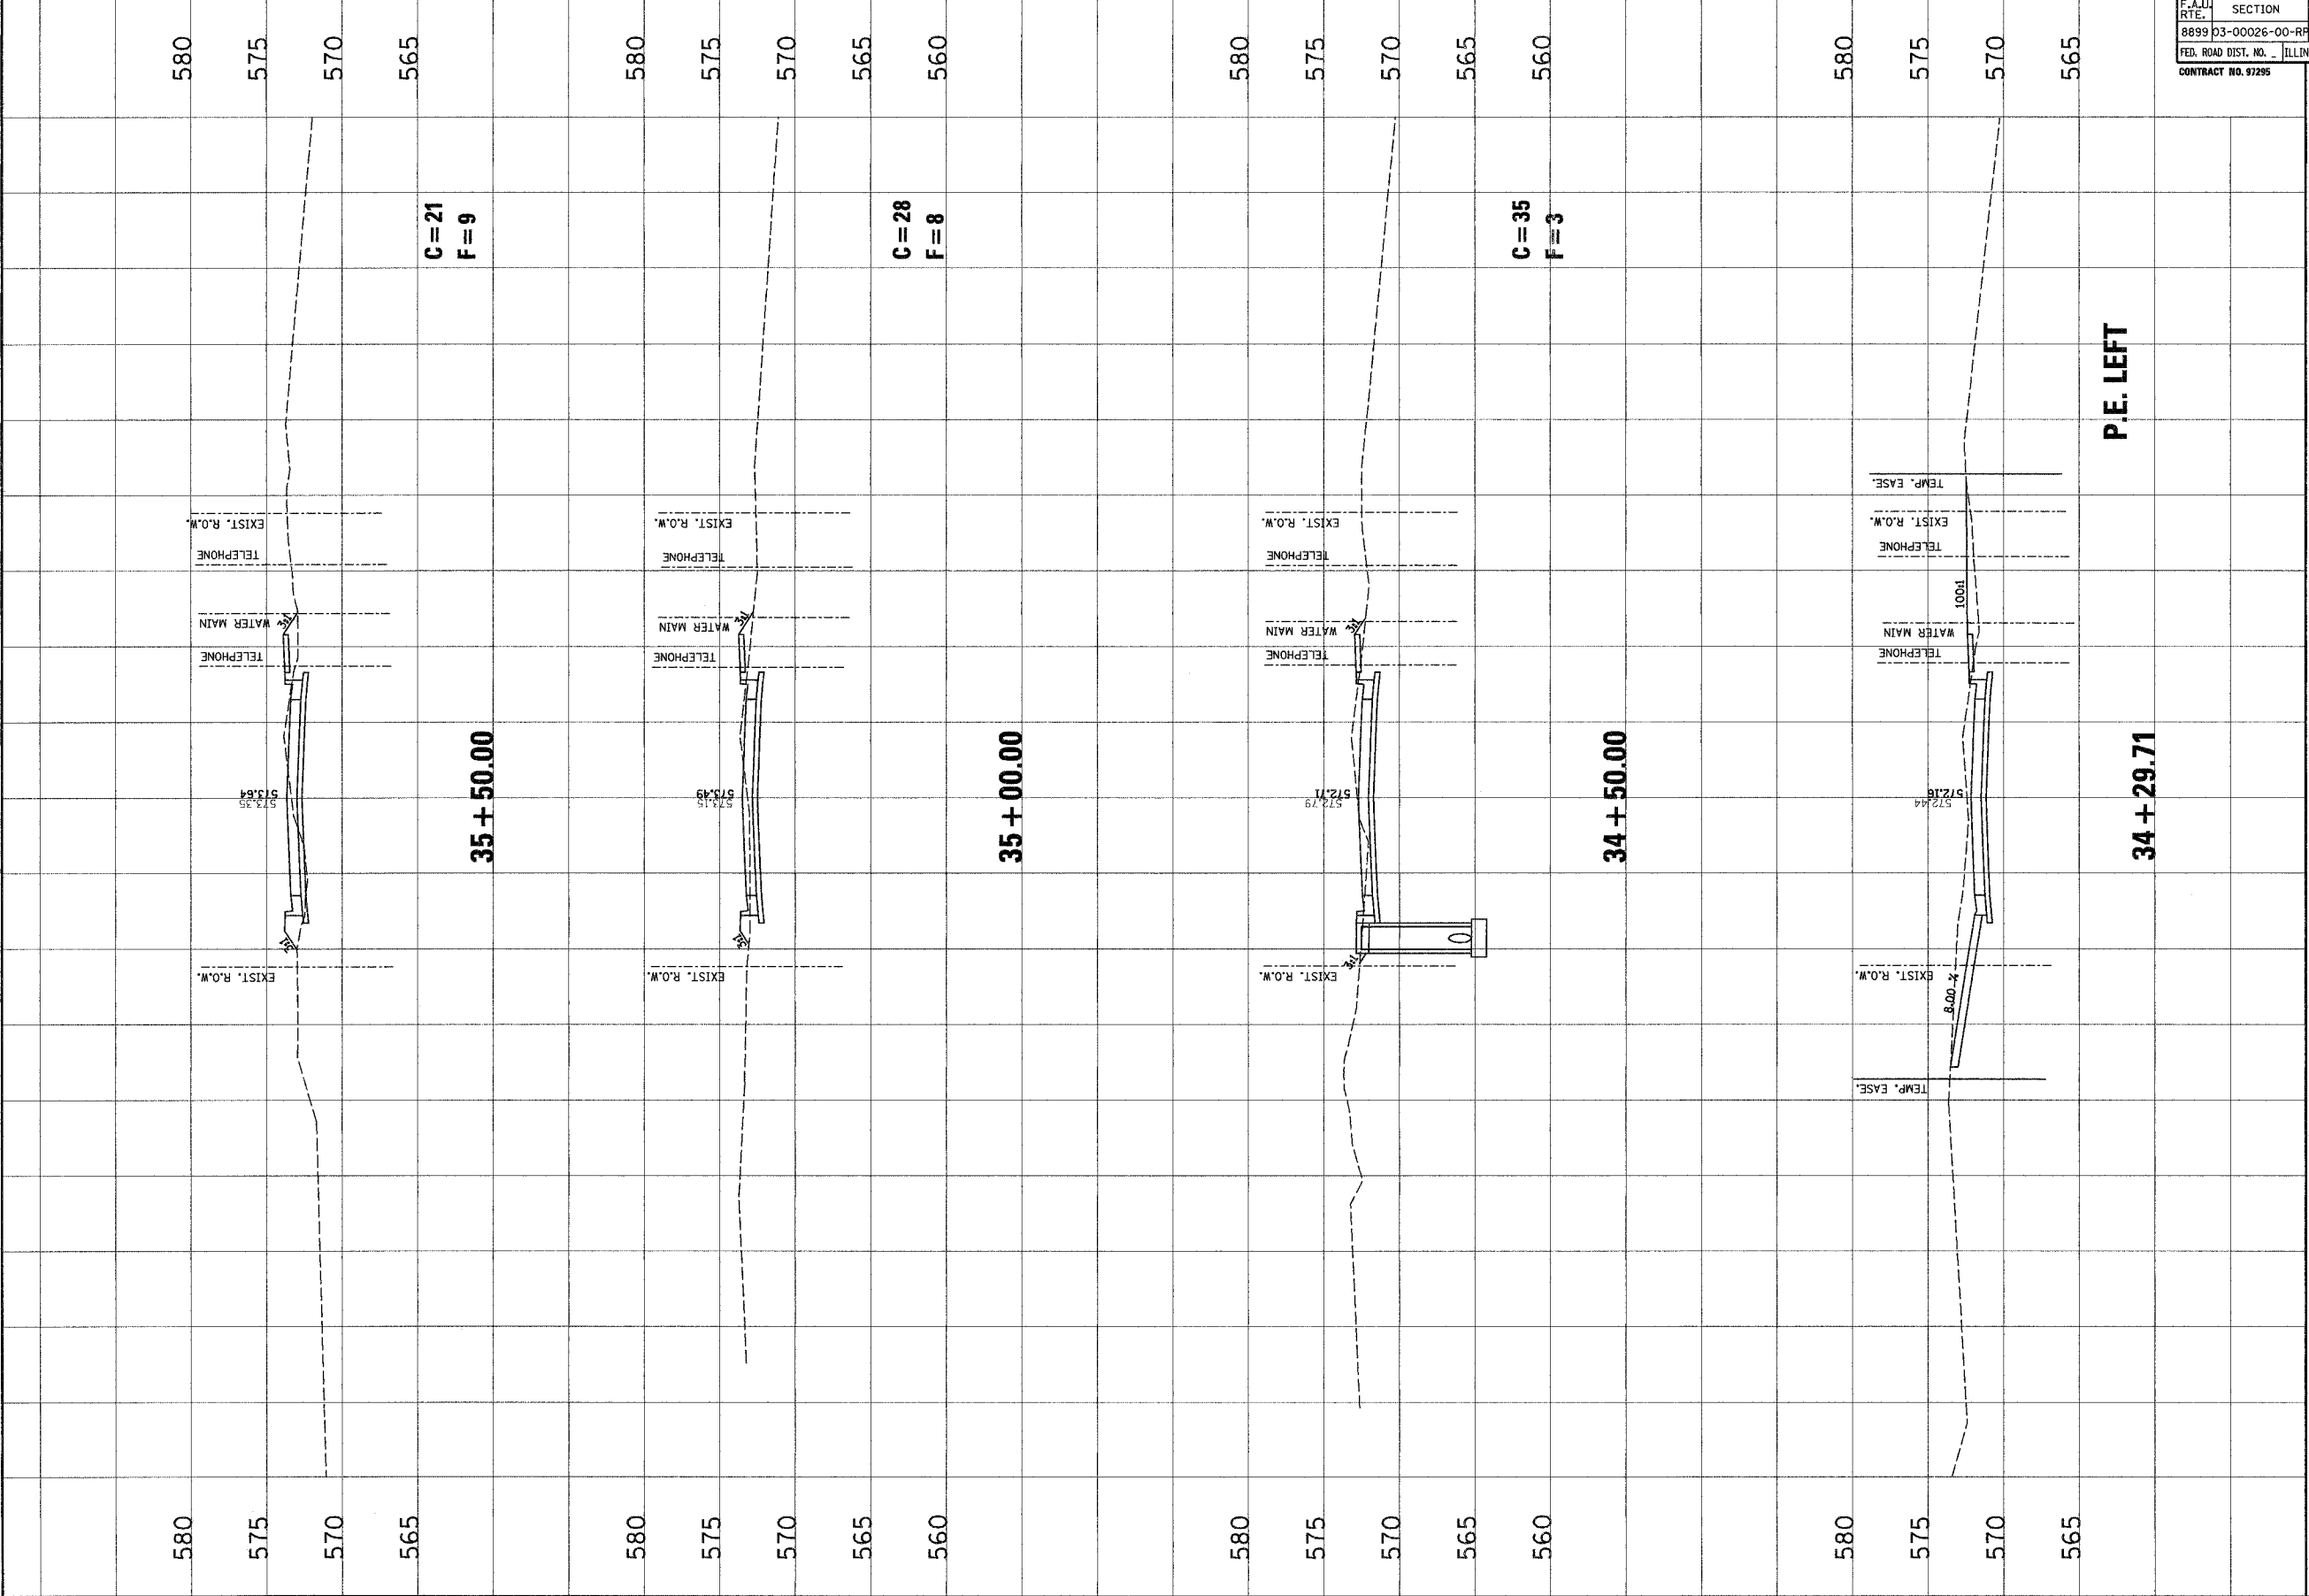

NO.	DATE	BY	REVISIONS	REMARKS


**Junear Associates, Inc. P.C.**  
 100 West Street, S.E. 2nd Floor  
 Madison, IL 62450  
 Phone: (618) 261-1100  
 Fax: (618) 261-1101

CLIENT/PROJECT :  
**GLEN CROSSING ROAD IMPROVEMENT**  
 SECTION No. 03-00026-00-RP

## GLEN CROSSING ROAD CROSS SECTIONS

DESIGNED BY: SAS
CHECKED BY: SAS
DATE: 12/2/06
SCALE: HORIZ. 1 inch = 10 feet VERT. 1 inch = 5 feet
SHEET NO. 96
OF 107 SHEETS