



F.A.U. RTE.	SECTION	COUNTY	TOTAL SHEETS	SHEET NO.
8899 03-00026-00-RP		MADISON	107	100
FED. ROAD DIST. NO.	ILLINOIS FED. AID PROJECT			
CONTRACT NO. 97295				

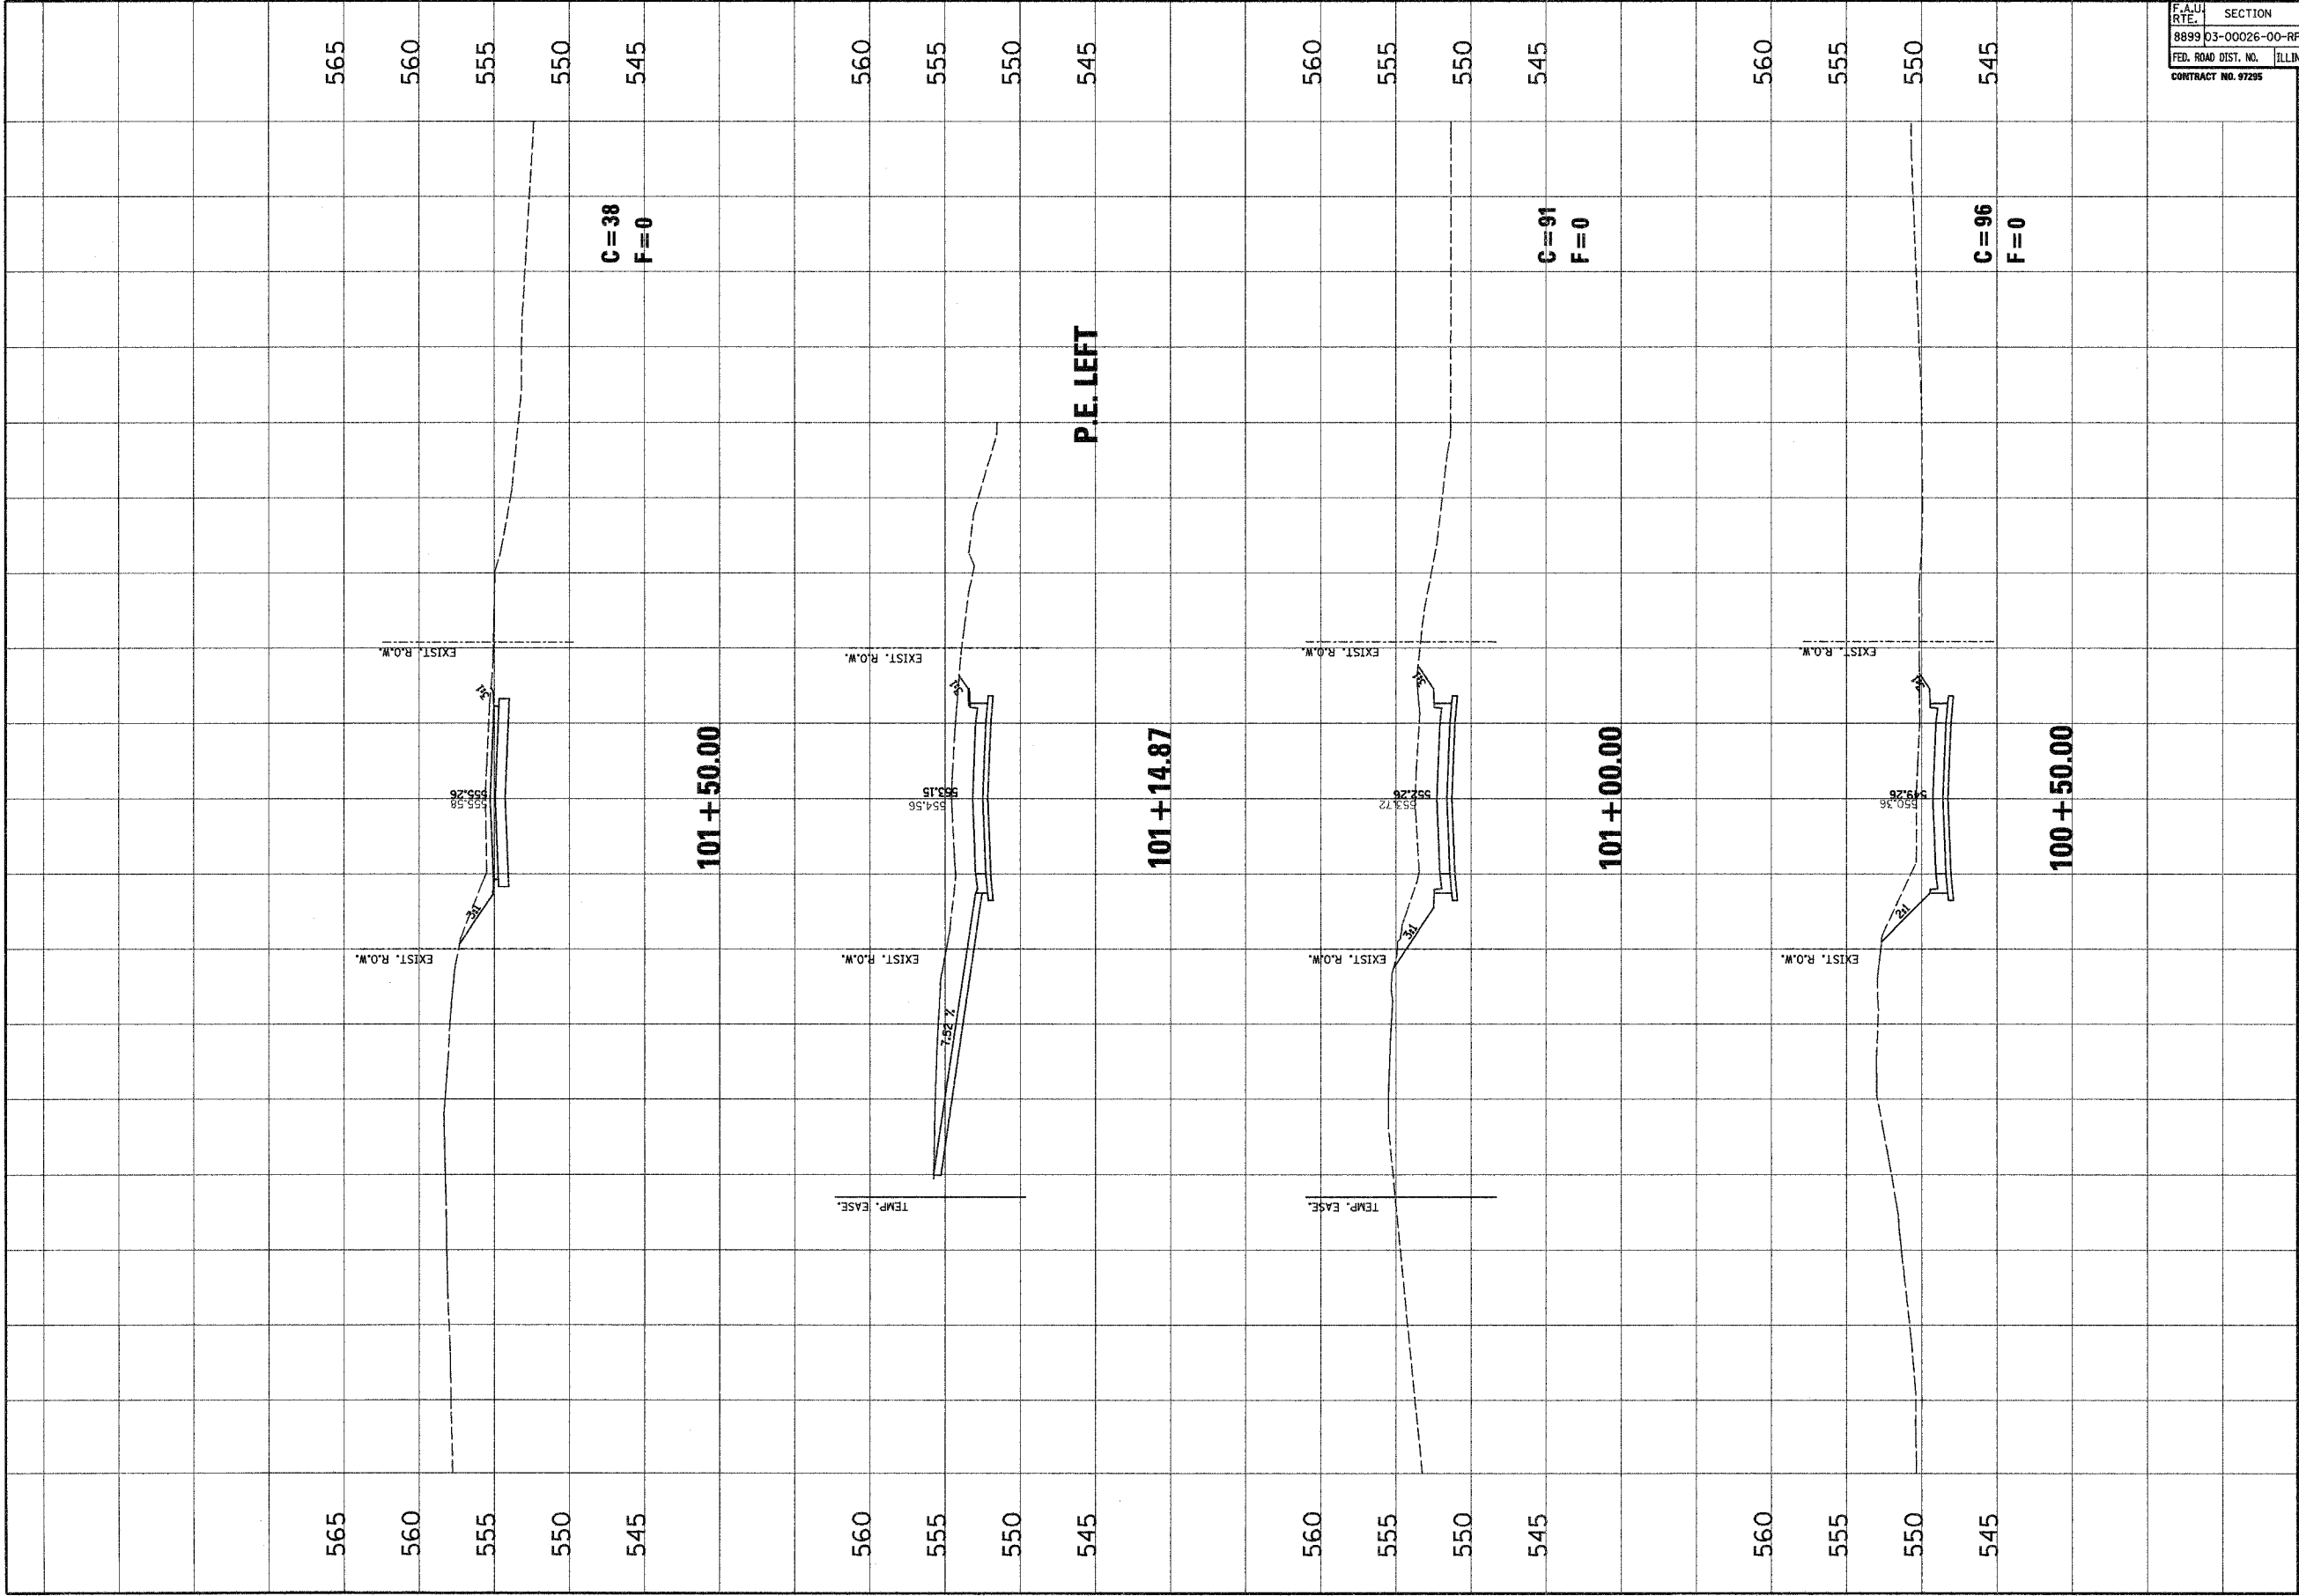

NO.	DATE	BY	REVISIONS	REMARKS


**Janneau Associates, Inc. P.C.**  
 CONSULTING ENGINEERS AND LAND SURVEYORS  
 1000 N. WASHINGTON ST., SUITE 200  
 DECATUR, ILLINOIS 62521  
 PHONE: (618) 282-2200  
 FAX: (618) 282-2201

CLIENT/PROJECT : **GLEN CROSSING ROAD IMPROVEMENT**  
 SECTION No. 03-00026-00-RP

**BOLLINGER STREET**  
**CROSS SECTIONS**

JOB NO. E040630  
 DATE 12/2/06  
 SCALE: HORZ. 1 inch = 10 feet  
 VERT. 1 inch = 5 feet  
 SHEET No.  
 100

OF 107 SHEETS