



SOUTH ILLINOIS STREET

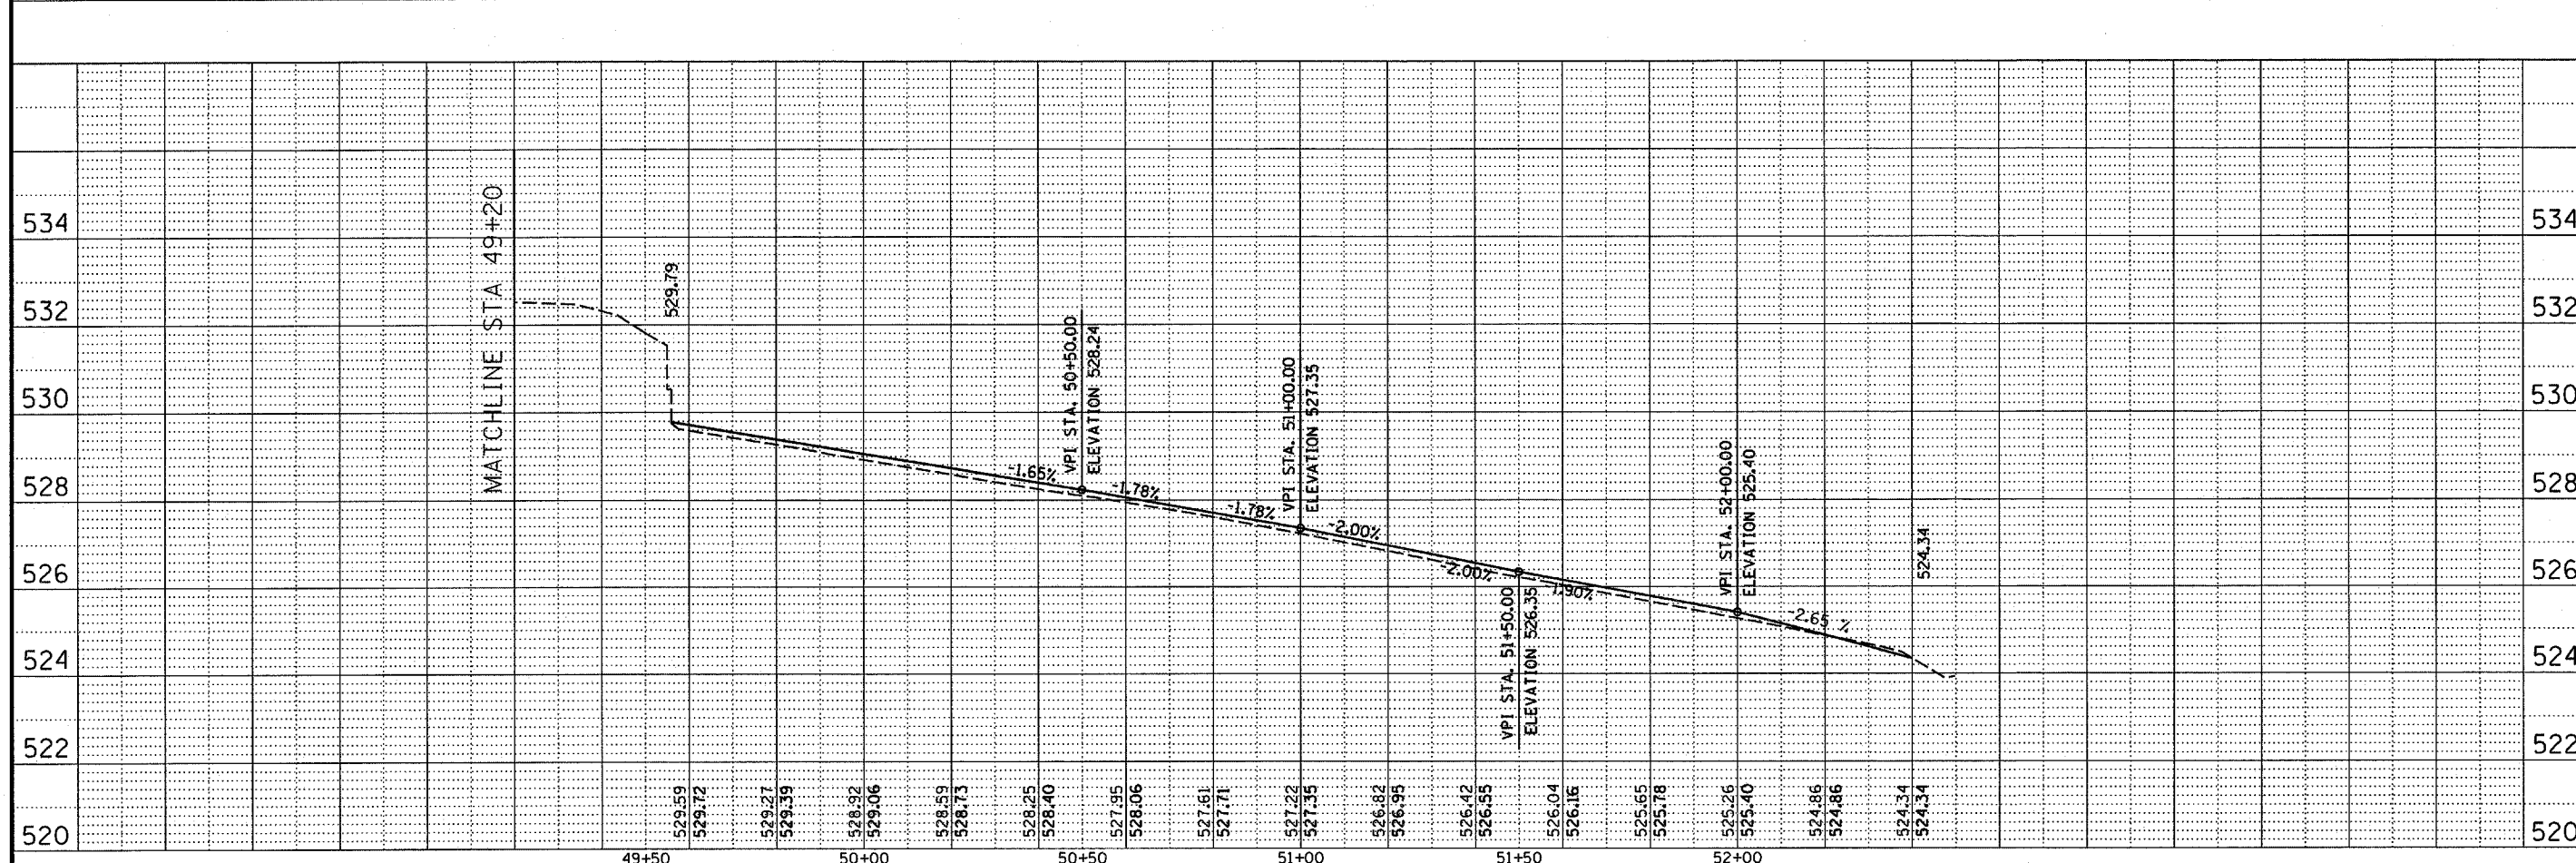

NORTH ILLINOIS STREET

Kaskasia Engineering
Group L.L.C.
23 Public Square Suite 404
Belleville, Illinois 62220
Office: (618) 233-5877 Fax: (618) 233-3977
www.kaskasiaeng.com
ADisadvantaged Business Enterprise

PREPARED BY: 
PROFESSIONAL REGISTRATIONS
LICENSE NO. 18400773
ILLINOIS PROFESSIONAL DESIGNER
PROFESSIONAL ENGINEERING CORP. 21-306658

REV	DATE	DESCRIP
△	XX/XX/XX	XXXXXXXX
△	XX/XX/XX	XXXXXXXX

520 522 524 526 528 530 532 534

ROADWAY PROFILES
IL ROUTE 159 (N & S ILLINOIS STREET)
CITY OF BELLEVILLE
DOWNTOWN BELLEVILLE STREETScape PH2
ST. CLAIR COUNTY, ILLINOIS

SHEET TITLE:
PROJECT TITLE:

DESIGNED BY: WJS	SHEET 13
DRAWN BY: WJS	
CHECKED BY:	
DATE OF PRELIMINARY: 08-20-2007	
DATE OF FINAL: 9-13-2007	
SHEET NO. 13 OF 49 SHEETS	
PROJECT NUMBER 07-0041	