


REV.	DATE	DESCRIP
△	08/29/2007	FIRST REVIEW
△	XX/XX/XX	XXXXXXX
△	XX/XX/XX	XXXXXXX

SHEET TITLE: **IRRIGATION PLAN**  
PROJECT TITLE: **DOWNTOWN BELLEVILLE STREETSCAPE PH. 2  
CITY OF BELLEVILLE  
ST. CLAIR COUNTY, ILLINOIS**

DESIGNED BY: TJM	SHEET
DRAWN BY: CHA/DWK	<b>23</b>
CHECKED BY: TJM	
DATE OF PRELIMINARY: 08/20/2007	
DATE OF FINAL: 09/13/2007	
SHEET NO. 23 OF 48 SHEETS	
PROJECT NUMBER 07-0041	

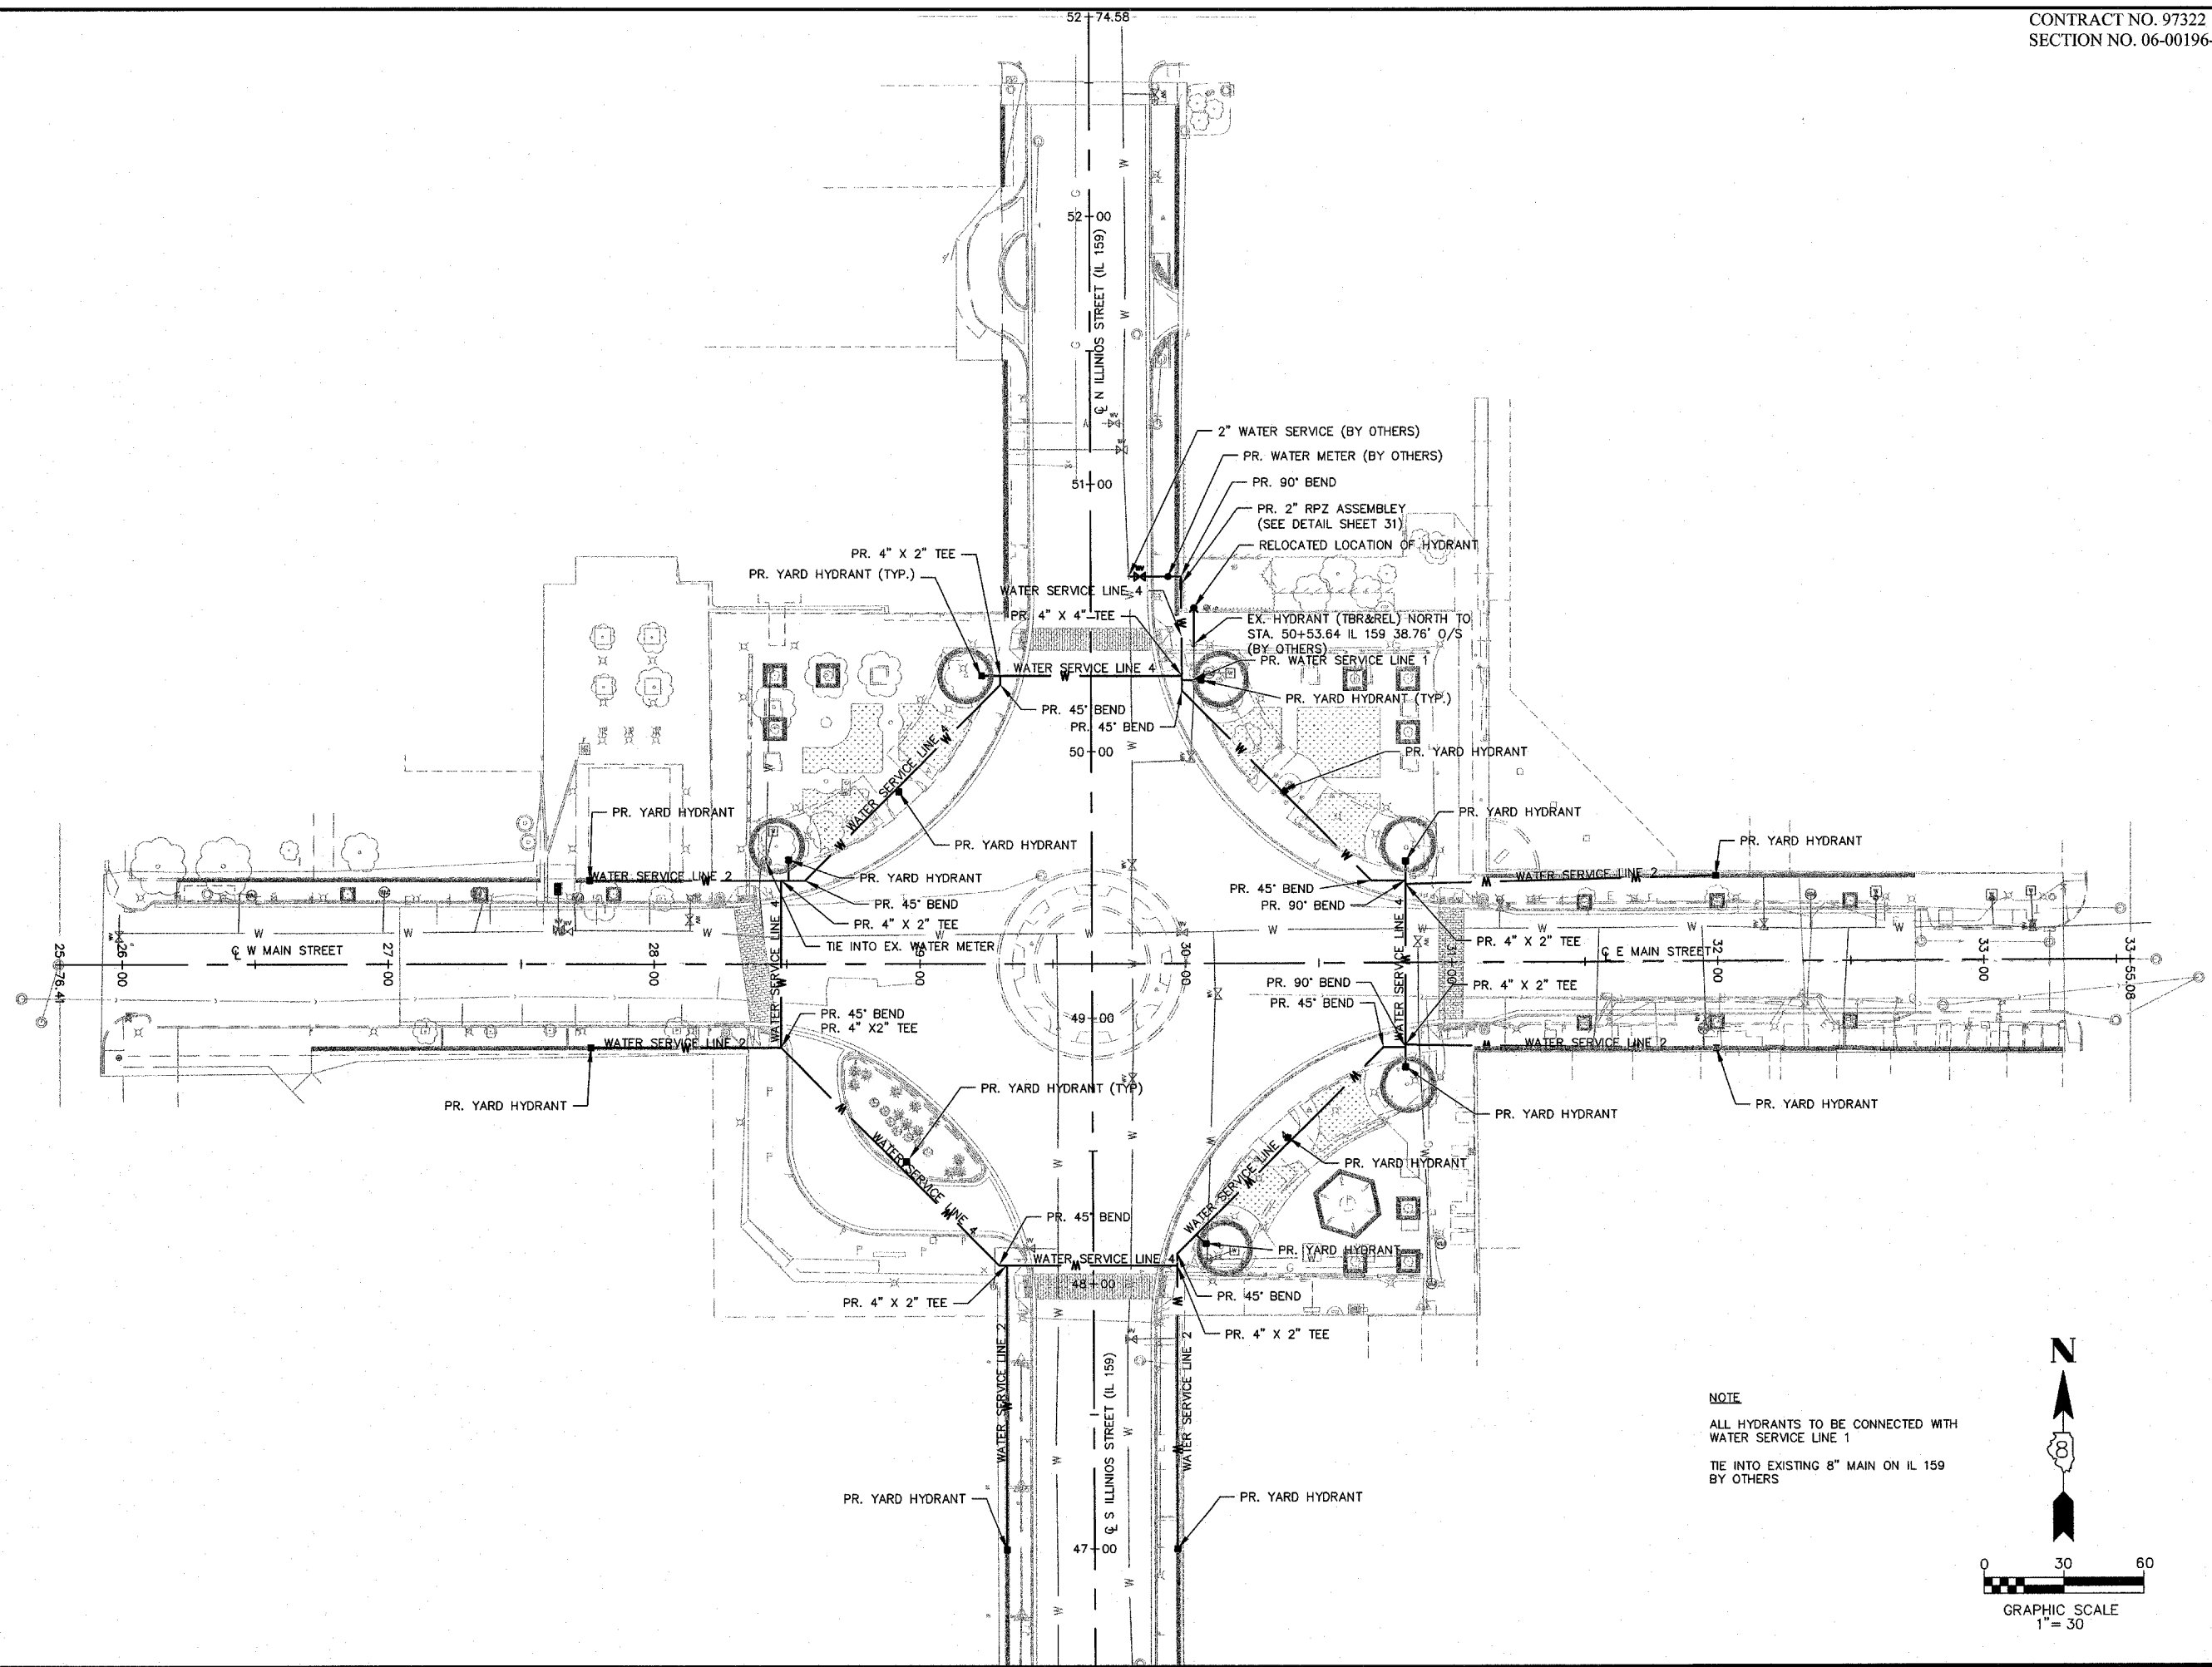

**NOTE**  
ALL HYDRANTS TO BE CONNECTED WITH WATER SERVICE LINE 1  
TIE INTO EXISTING 8" MAIN ON IL 159 BY OTHERS

