



CONTRACT NUMBER 98645				
F.A.P. RTE.	SECTION	COUNTY	TOTAL SHEETS	SHEET NO.
853	6B-1	FRANKLIN	44	5
FED ROAD DIST NO. 7 ILLINOIS FED AID PROJECT				

MIXTURE REQUIREMENTS

LOCATION(S):	HOT MIX ASPHALT SURFACE COURSE
MIXTURE USE(S):	HOT MIX ASPHALT SURFACE COURSE, MIX C, N90
AC/PG:	PG64-22
RAP % (MAX):	10
DESIGN AIR VOIDS:	4.0 %, 90 GYRATION
MIXTURE COMPOSITION (GRADATION MIXTURE):	IL-9.5 MM OR IL-12.5 MM
FRICTION AGGREGATE:	C SURFACE

LOCATION(S):	HOT MIX ASPHALT BINDER COURSE & BASE COURSE WIDENING
MIXTURE USE(S):	HOT MIX ASPHALT BINDER COURSE, N90, IL-19.0
AC/PG:	PG64-22
RAP % (MAX):	10
DESIGN AIR VOIDS:	4.0 %, 90 GYRATION
MIXTURE COMPOSITION (GRADATION MIXTURE):	IL-19.0 MM
FRICTION AGGREGATE:	NONE

LOCATION(S):	HOT MIX ASPHALT SHOULDERS
MIXTURE USE(S):	HOT MIX ASPHALT SHOULDERS
AC/PG:	PG58-22
RAP % (MAX):	50
DESIGN AIR VOIDS:	2.0 %, 30 GYRATION
MIXTURE COMPOSITION (GRADATION MIXTURE):	HOT MIX ASPHALT AGGREGATE MIXTURE
FRICTION AGGREGATE:	NONE

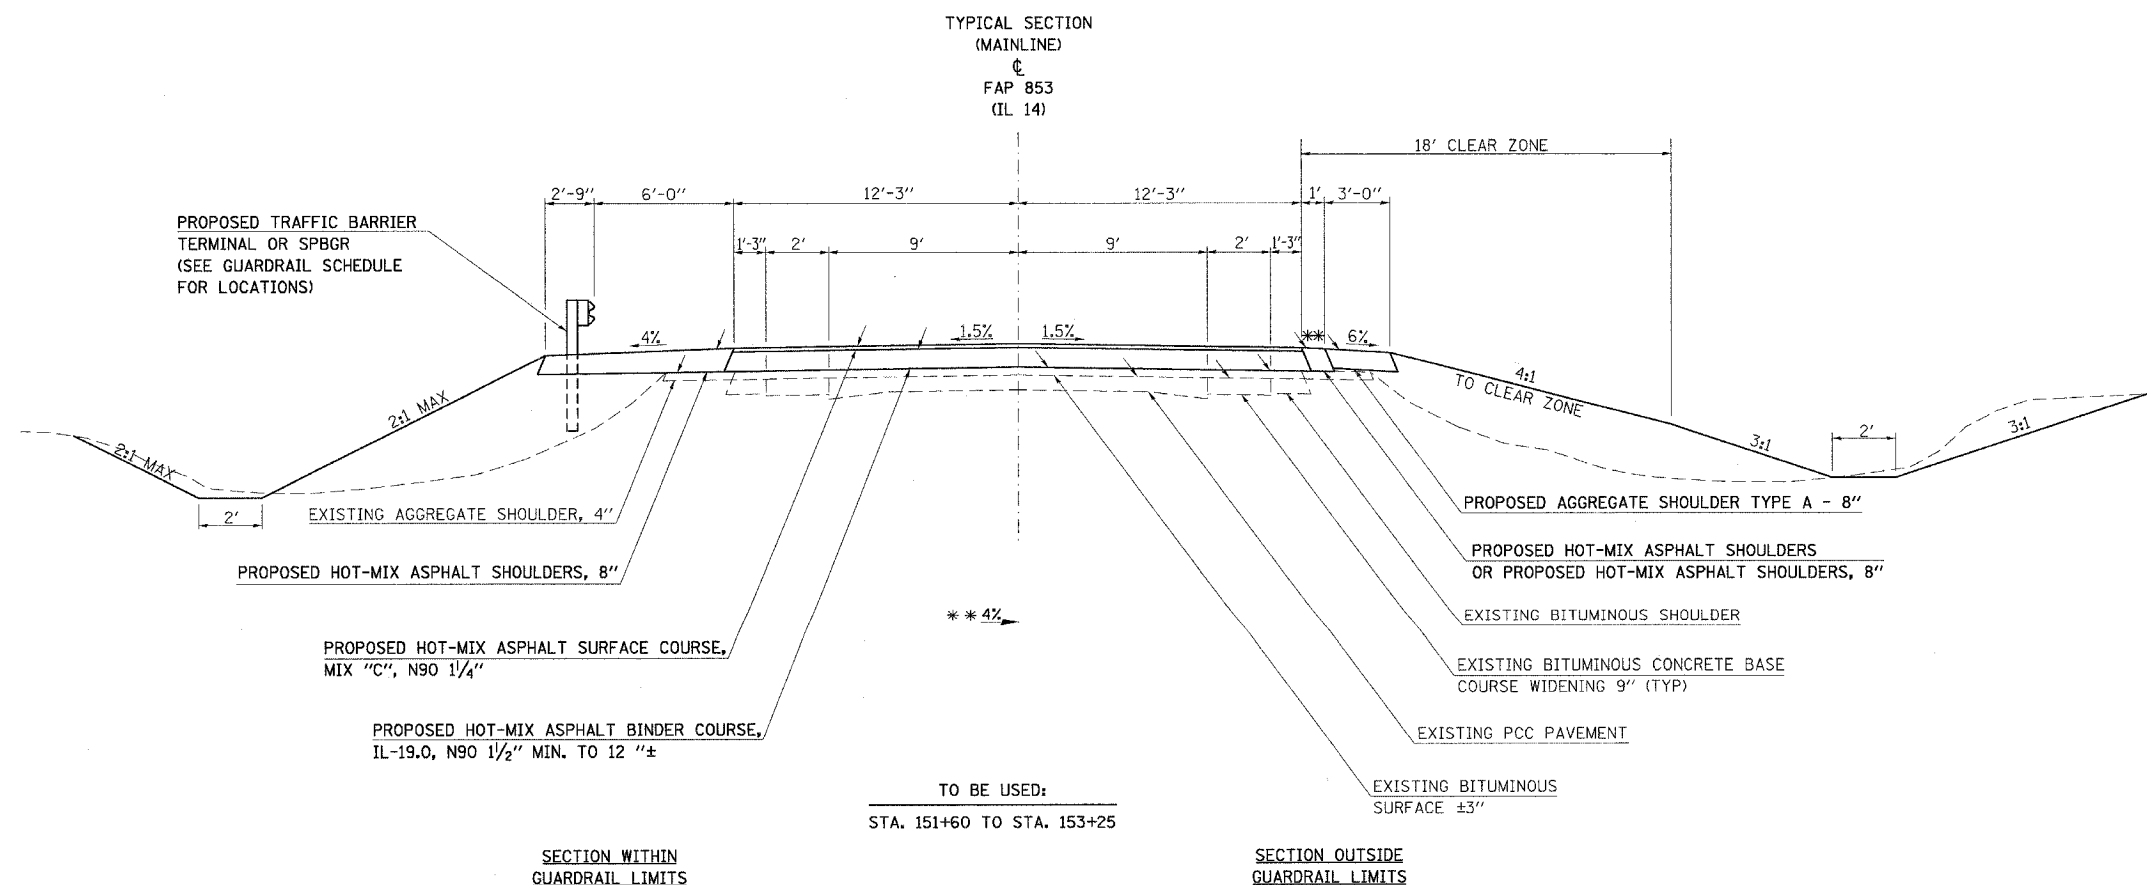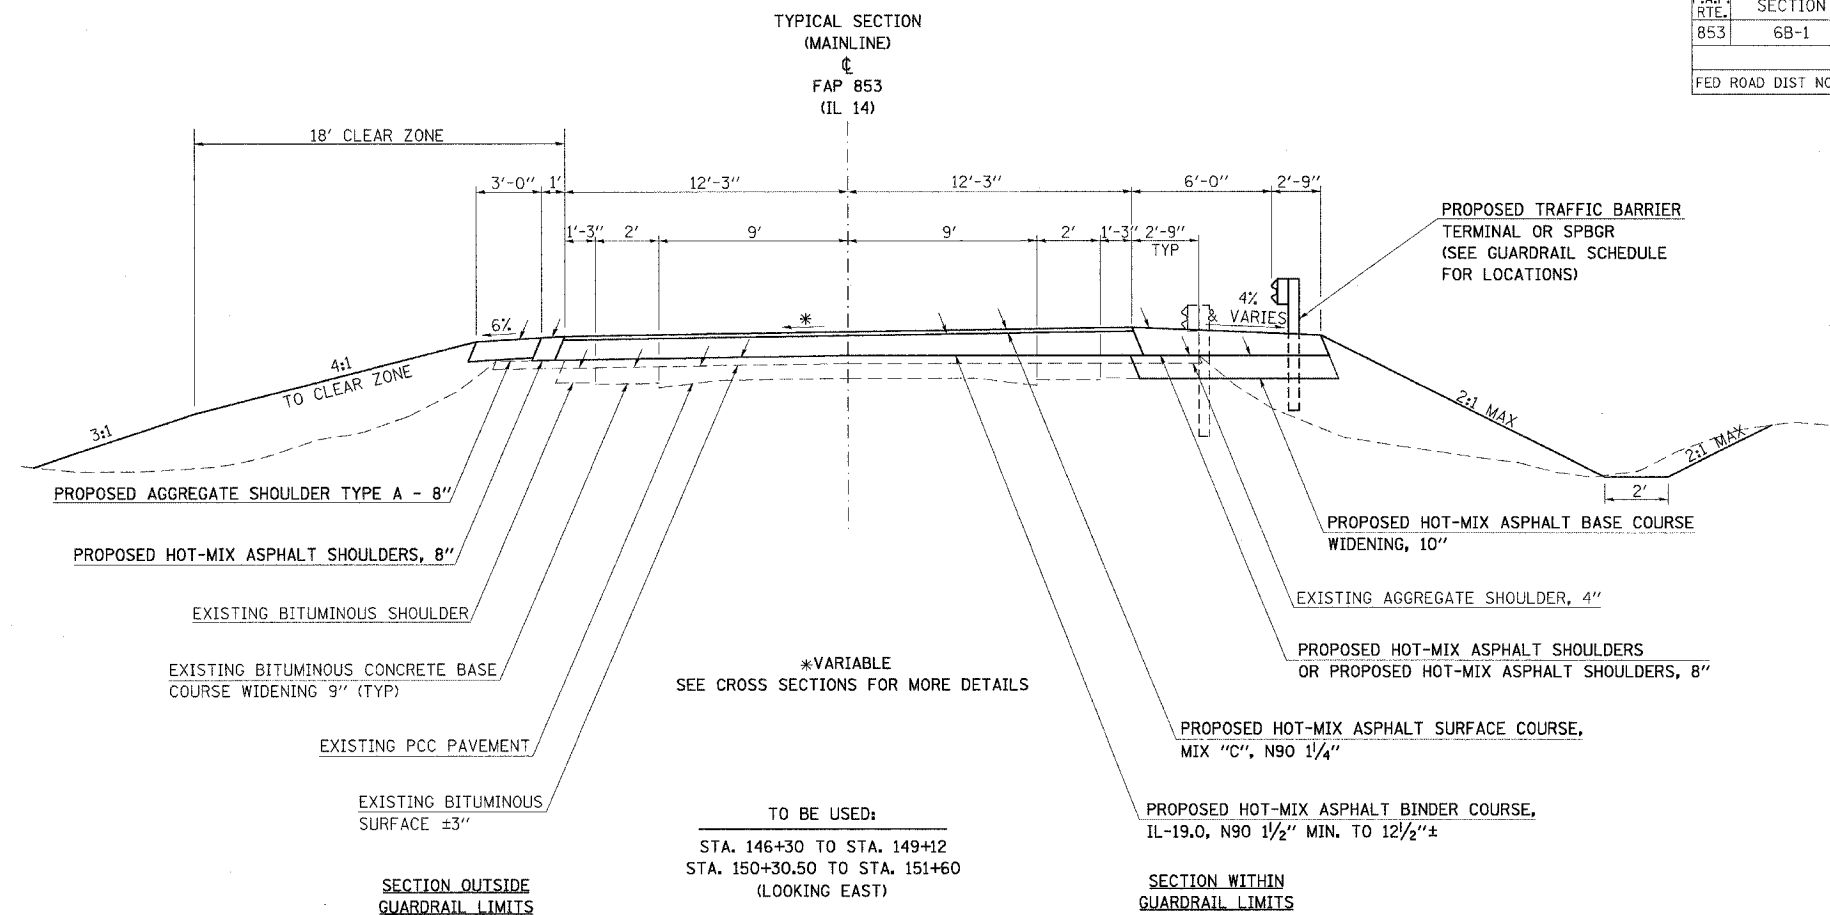

6/5/2007
 c:\projects\853\98645\98645.dgn
 30.0000 / IN.
 halstredtw