
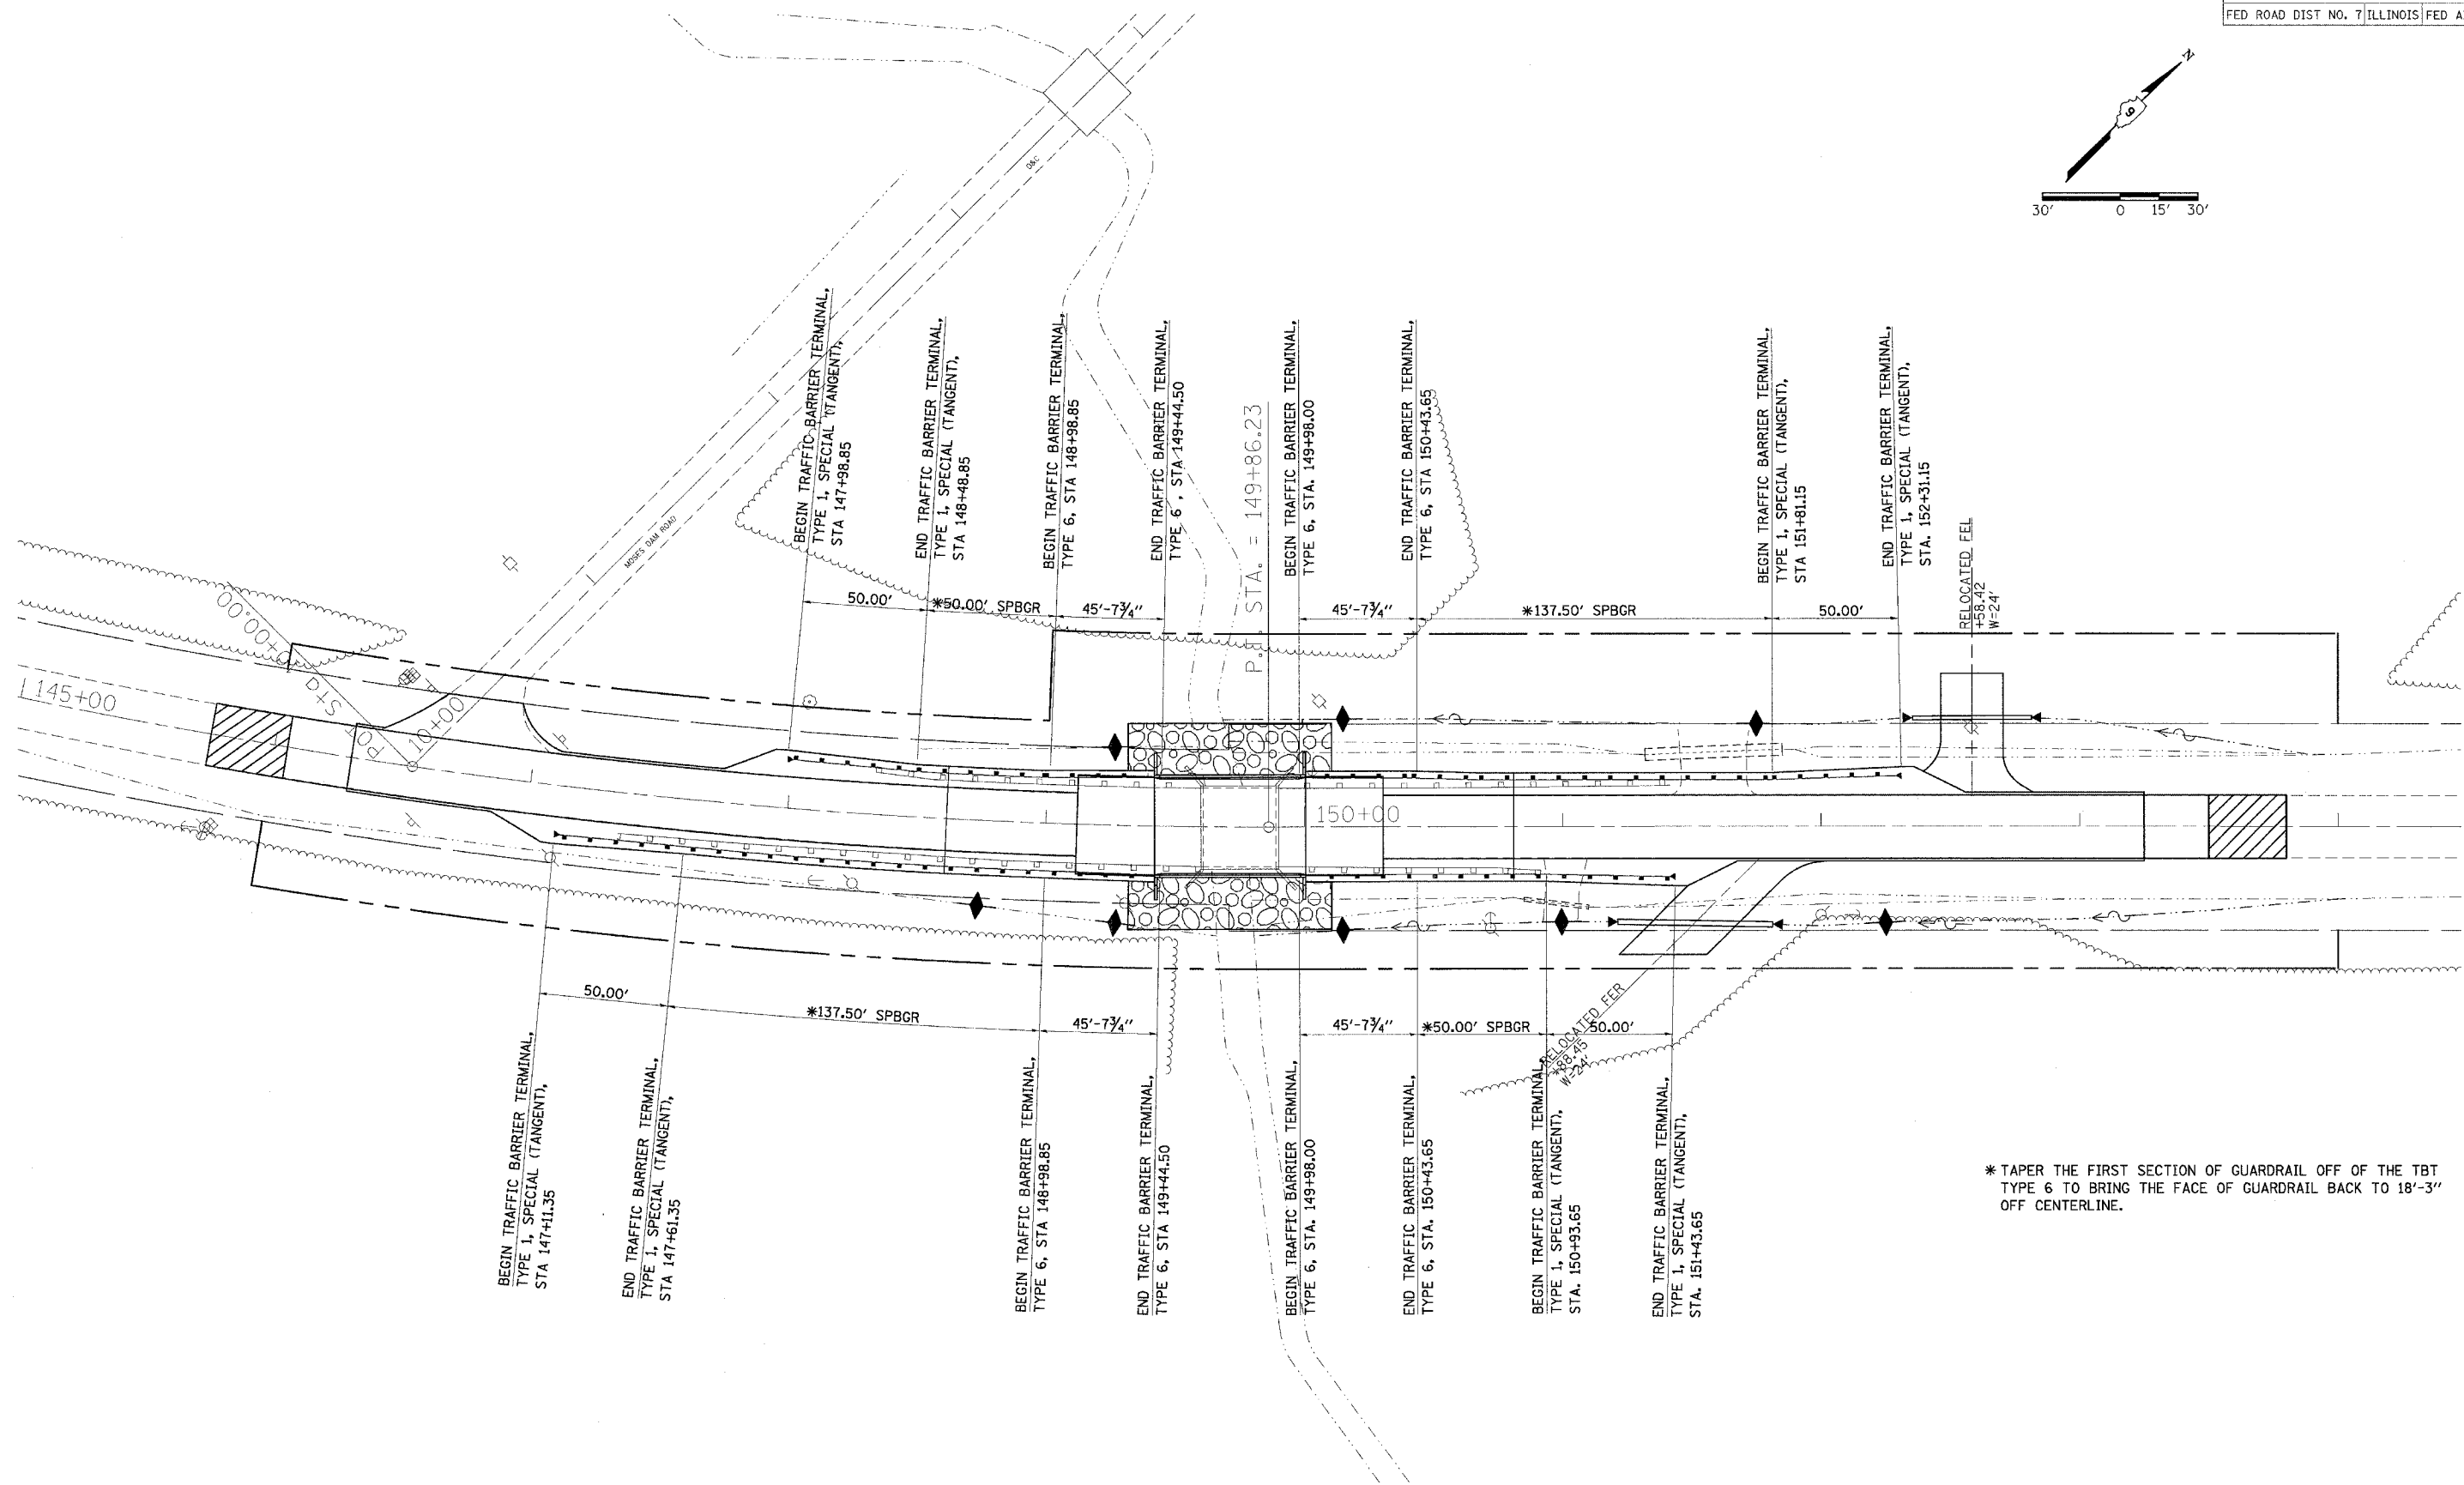


CONTRACT NUMBER 98645				
F.A.P. RTE.	SECTION	COUNTY	TOTAL SHEETS	SHEET NO
853	6B-1	FRANKLIN	44	12
FED ROAD DIST NO. 7 ILLINOIS FED AID PROJECT				

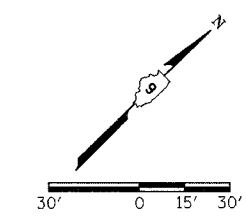

* TAPER THE FIRST SECTION OF GUARDRAIL OFF OF THE TBT TYPE 6 TO BRING THE FACE OF GUARDRAIL BACK TO 18'-3" OFF CENTERLINE.

7/6/2007
 c:\projects\98645\98645.dgn
 30.0000 / IN.
 hoisteadt*