


CONTRACT NUMBER 98645				
F.A.P. RTE.	SECTION	COUNTY	TOTAL SHEETS	SHEET NO
853	6B-1	FRANKLIN	44	25
STA. 152+50		TO STA. 153+50		
FED ROAD DIST NO. 7 ILLINOIS FED AID PROJECT				

DATE _____ BY _____
 SURVEYED _____ PLOTTED _____
 CHECKED _____ AREA CHECKED _____
 NO. _____

DATE _____ BY _____
 SURVEYED _____ PLOTTED _____
 CHECKED _____ AREA CHECKED _____
 NO. _____

6/5/2007
 0:\projects\152+50\152+50.dgn
 5.00000 / IN
 halstead

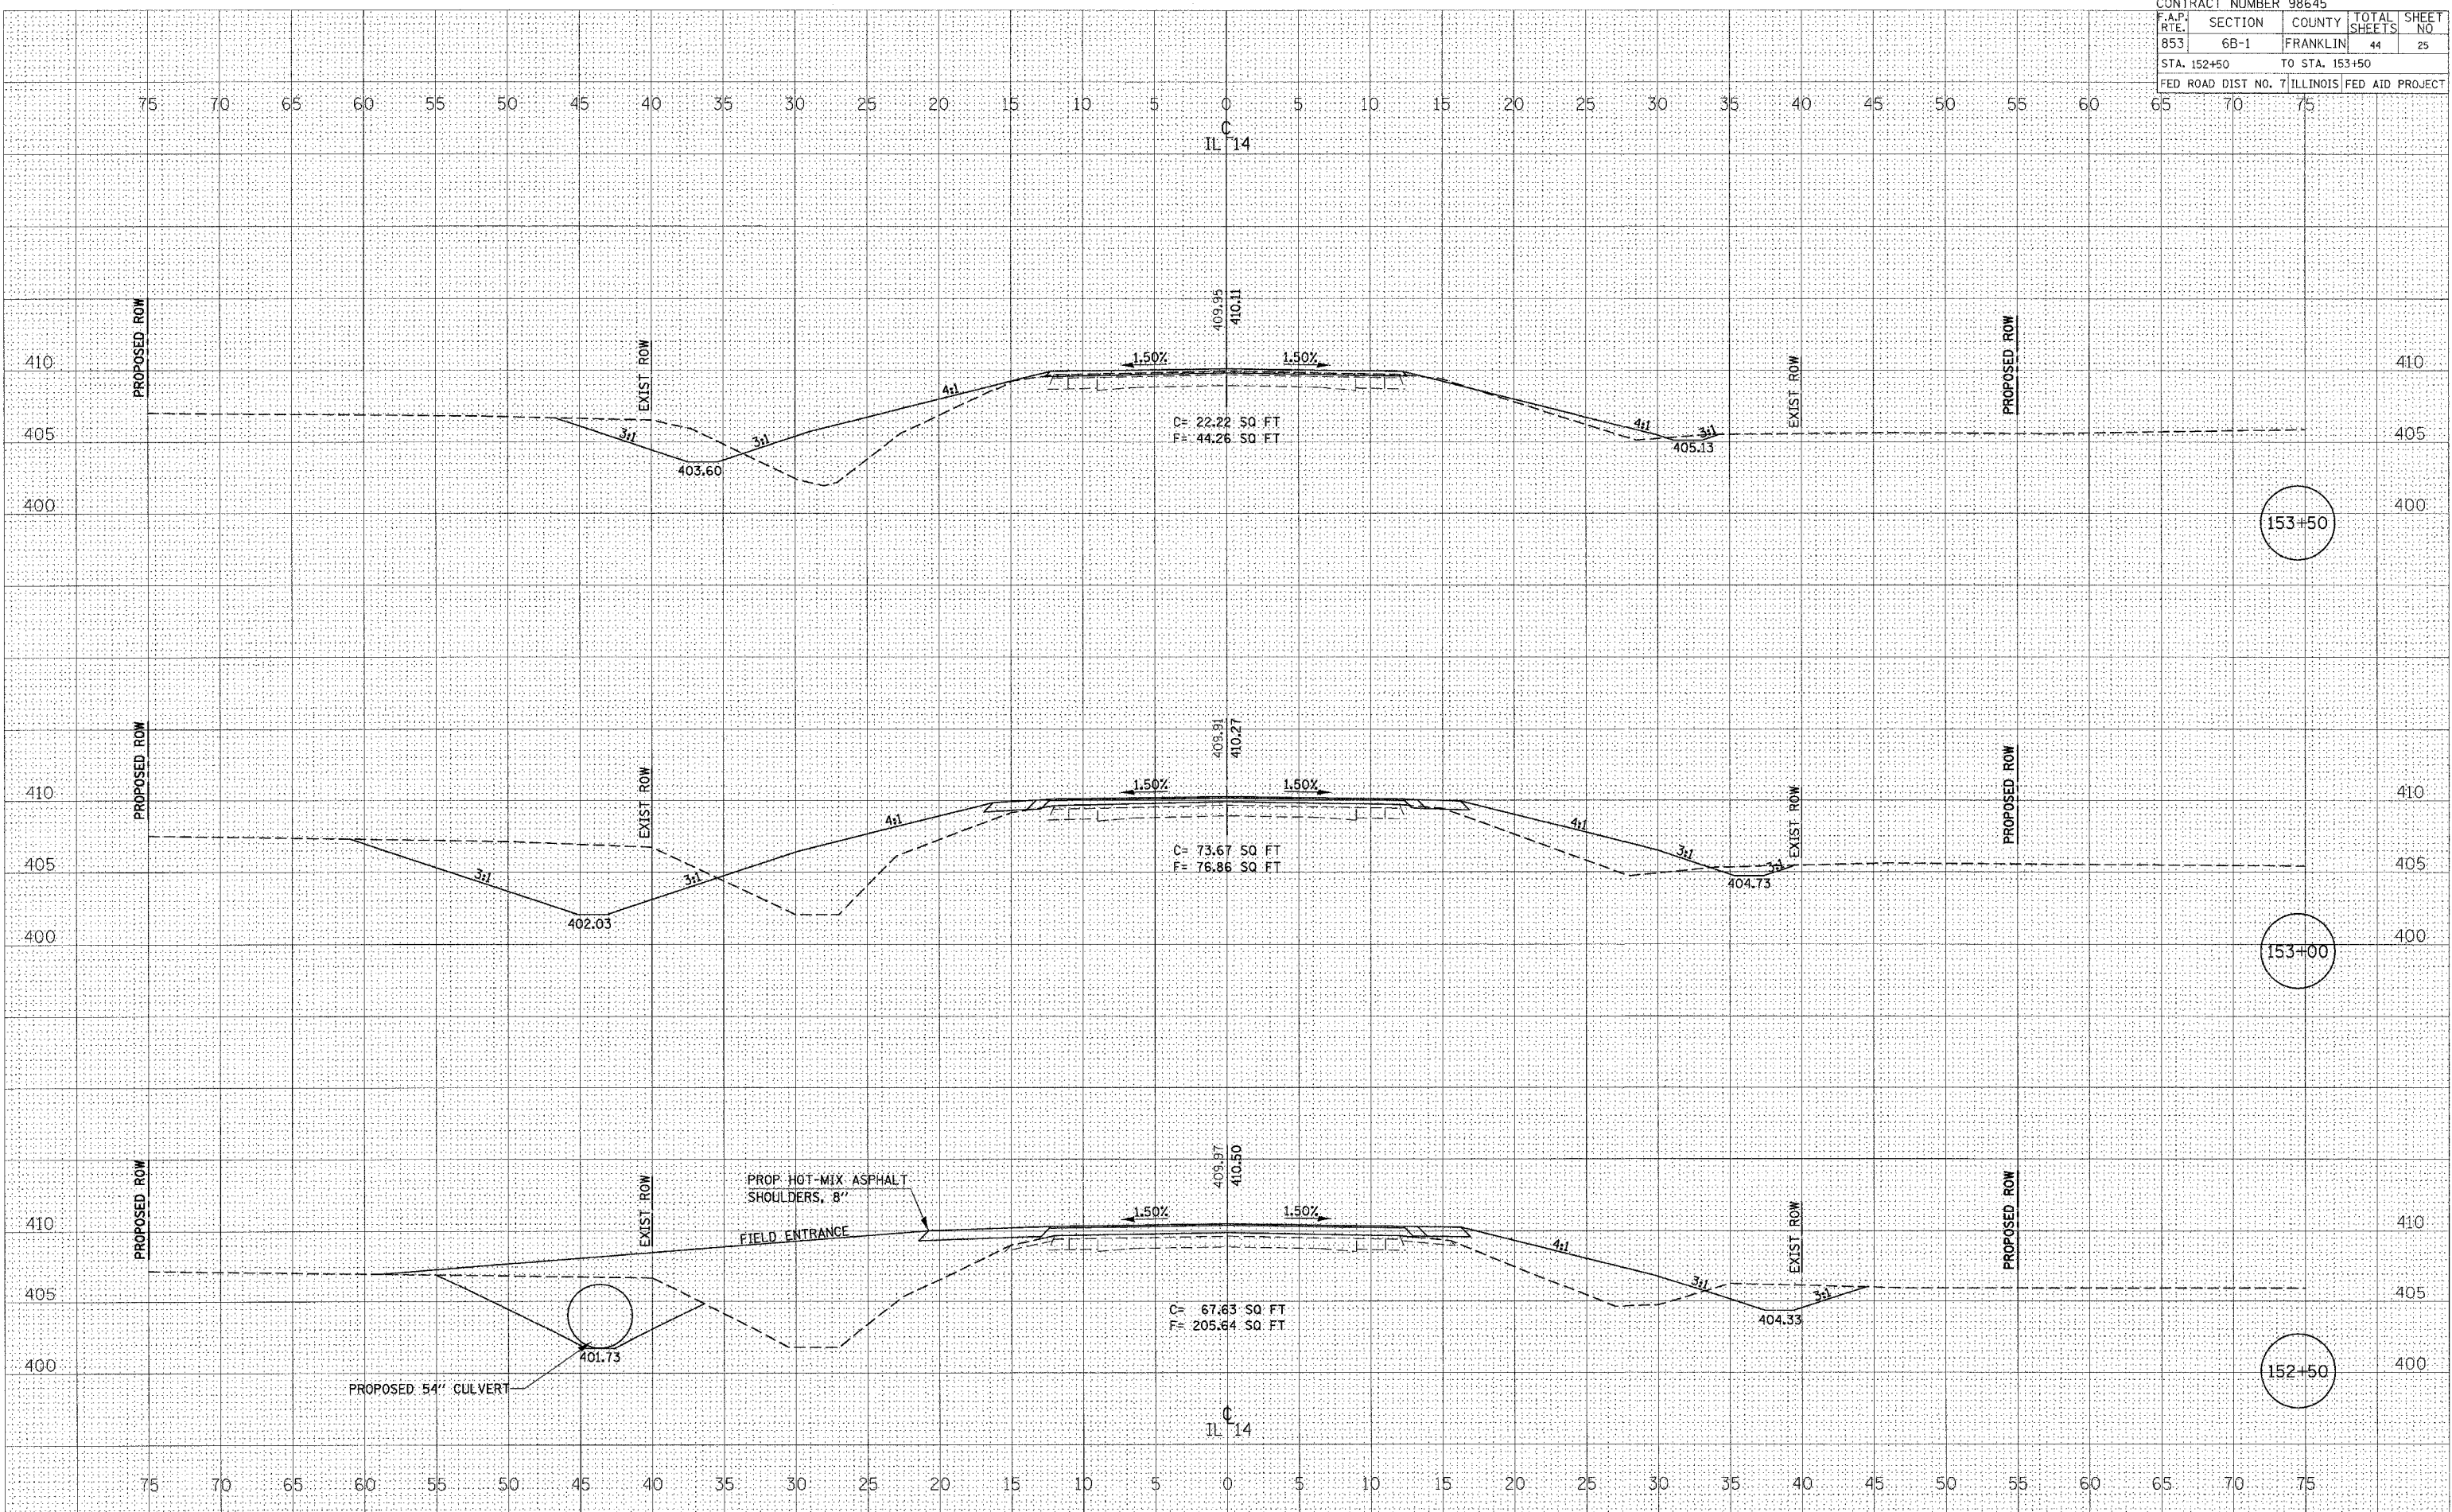

**CROSS SECTIONS - IL 14 OVER DRUMMOND BRANCH
 SN 028-0075**