


CONTRACT NUMBER 98645				
F.A.P. RTE.	SECTION	COUNTY	TOTAL SHEETS	SHEET NO
853	6B-1	FRANKLIN	44	26
STA. 154+00		TO STA. 155+00		
FED ROAD DIST NO. 7 ILLINOIS FED AID PROJECT				

FINAL SURVEY	BY	DATE
SURVEYED		
PLOTTED		
NOTE BOOK		
AREAS CHECKED		
NO.		

ORIGINAL SURVEY	BY	DATE
SURVEYED		
PLOTTED		
NOTE BOOK		
AREAS CHECKED		
NO.		

6/5/2007  
 5:00:00 PM  
 helandsw

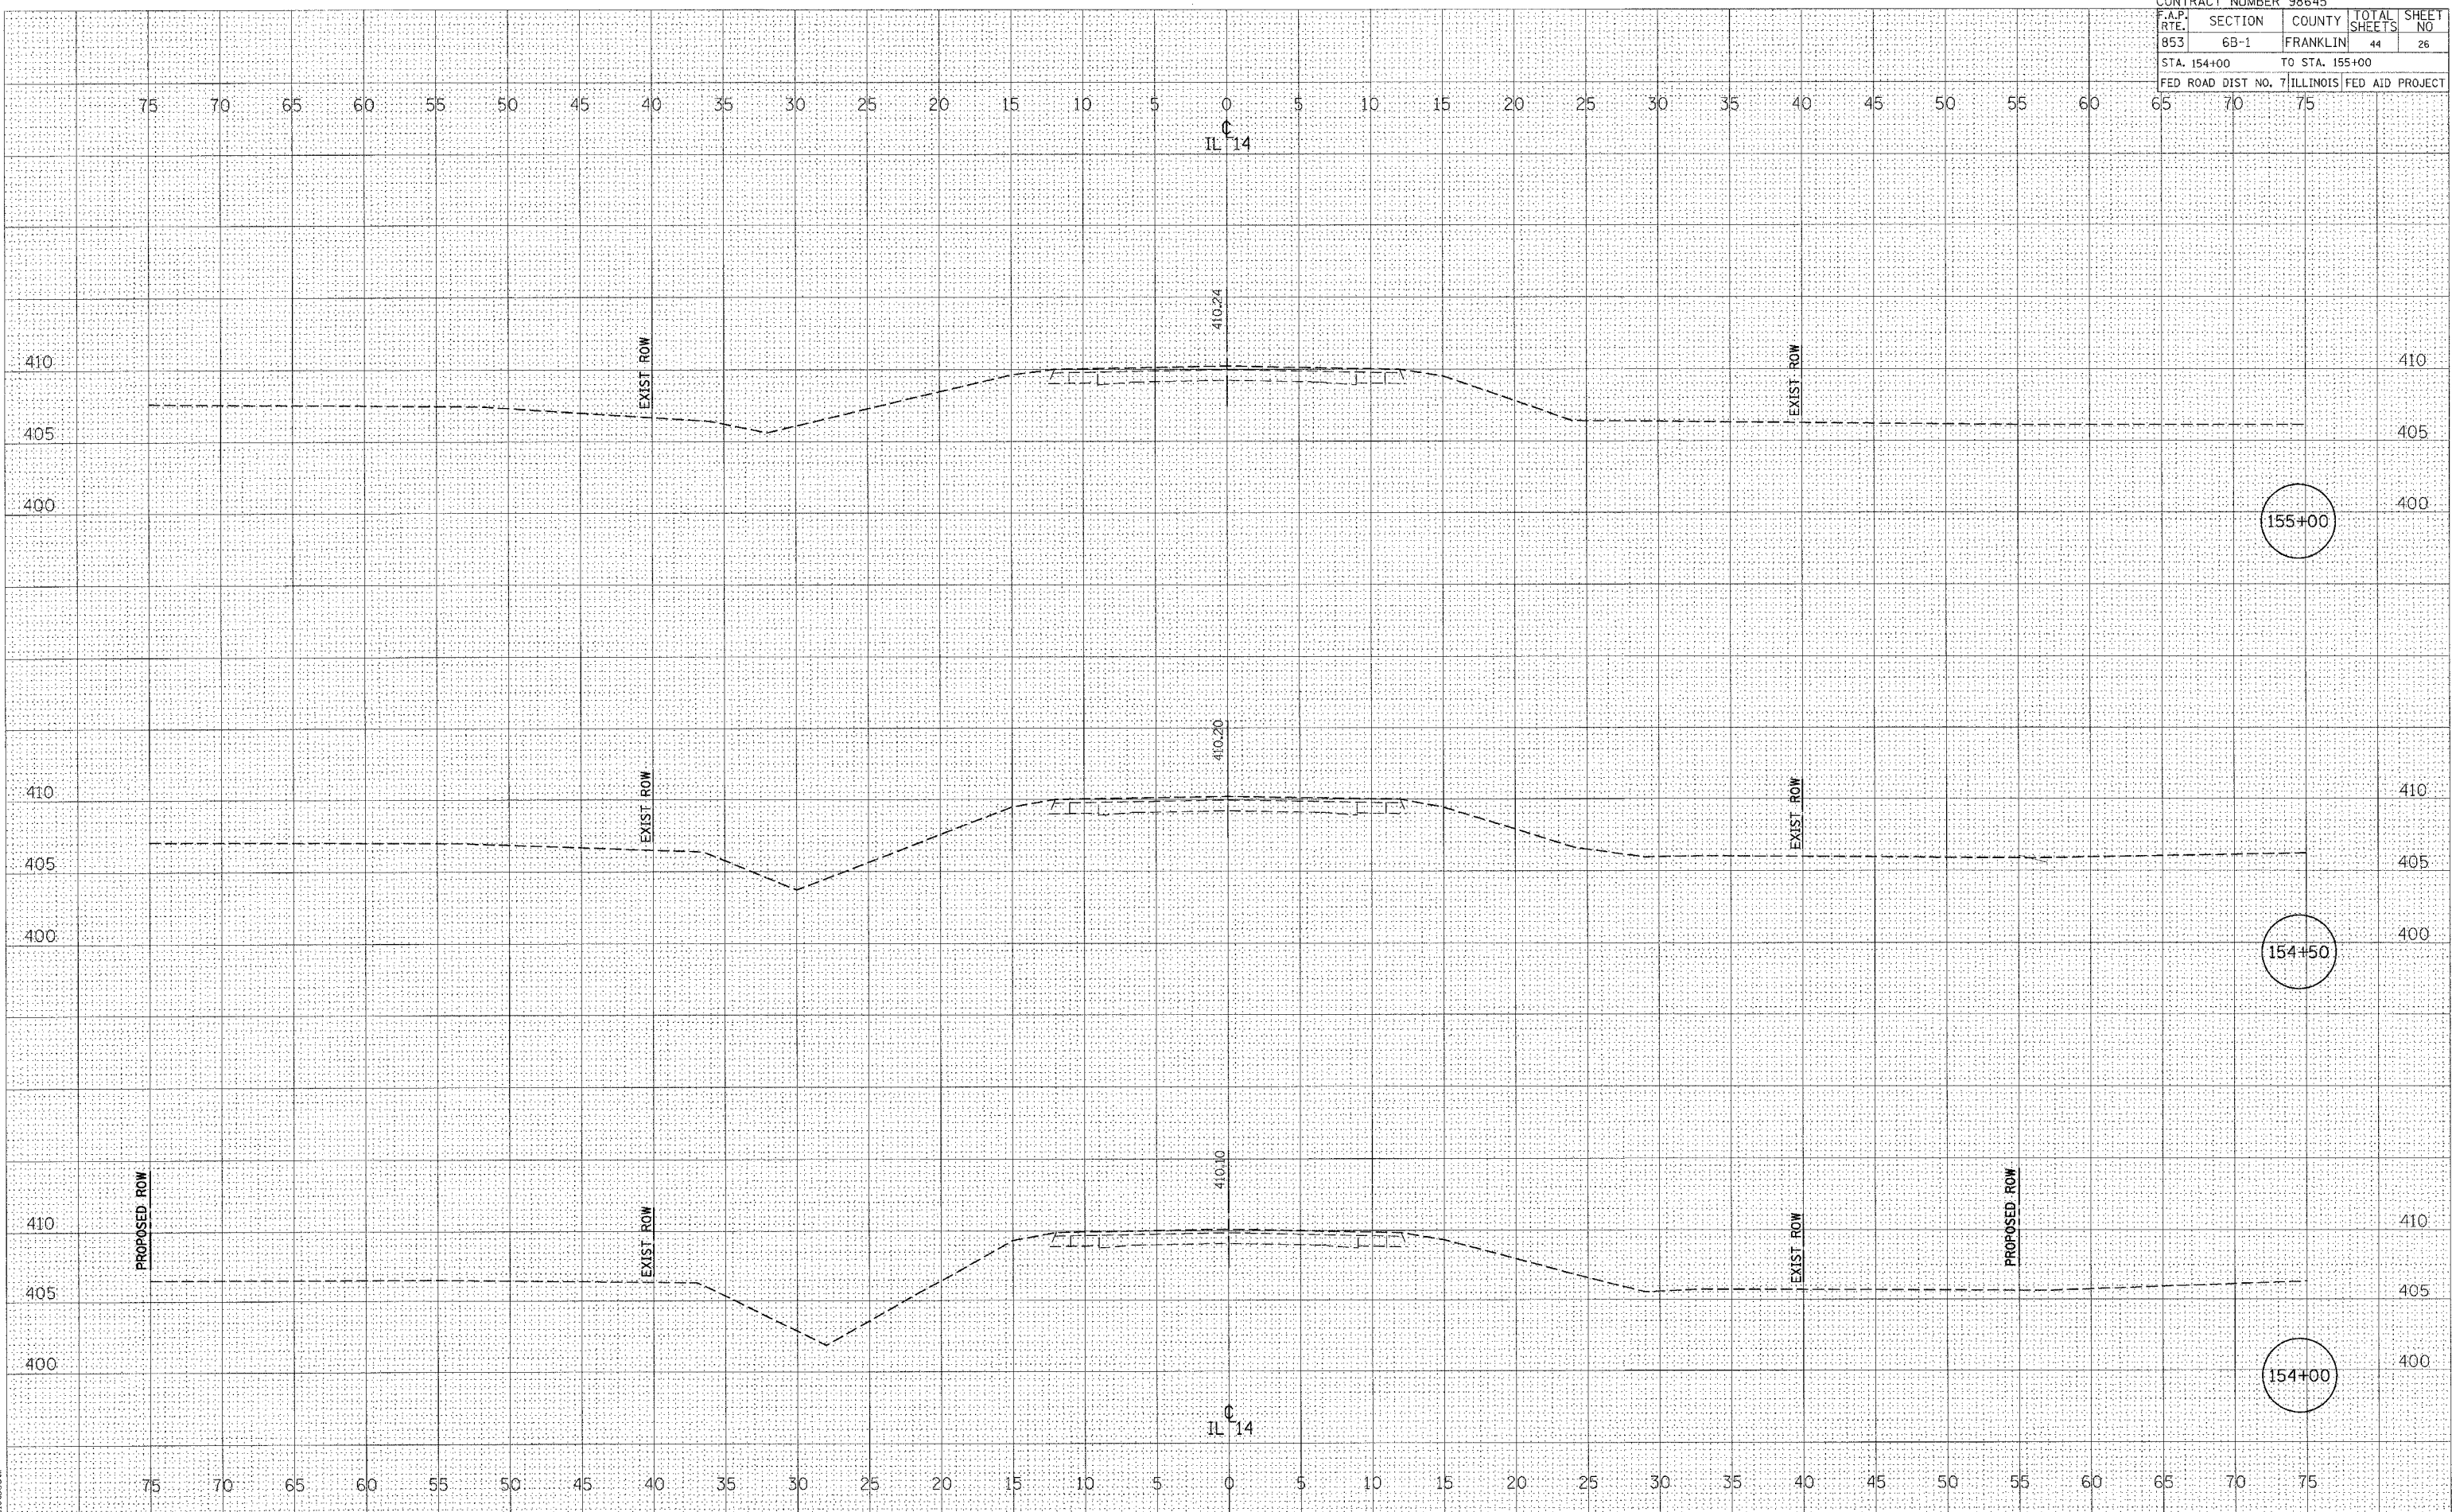

**CROSS SECTIONS - IL 14 OVER DRUMMOND BRANCH  
 SN 028-0075**