



SECTION	COUNTY	TOTAL SHEETS	SHEET NO.
3730 3268-Z.W.L. 25	Cook	19	7
STA.	TO STA.		
FED. ROAD DIST NO 7	ILLINOIS	FED AIG PROJECT	

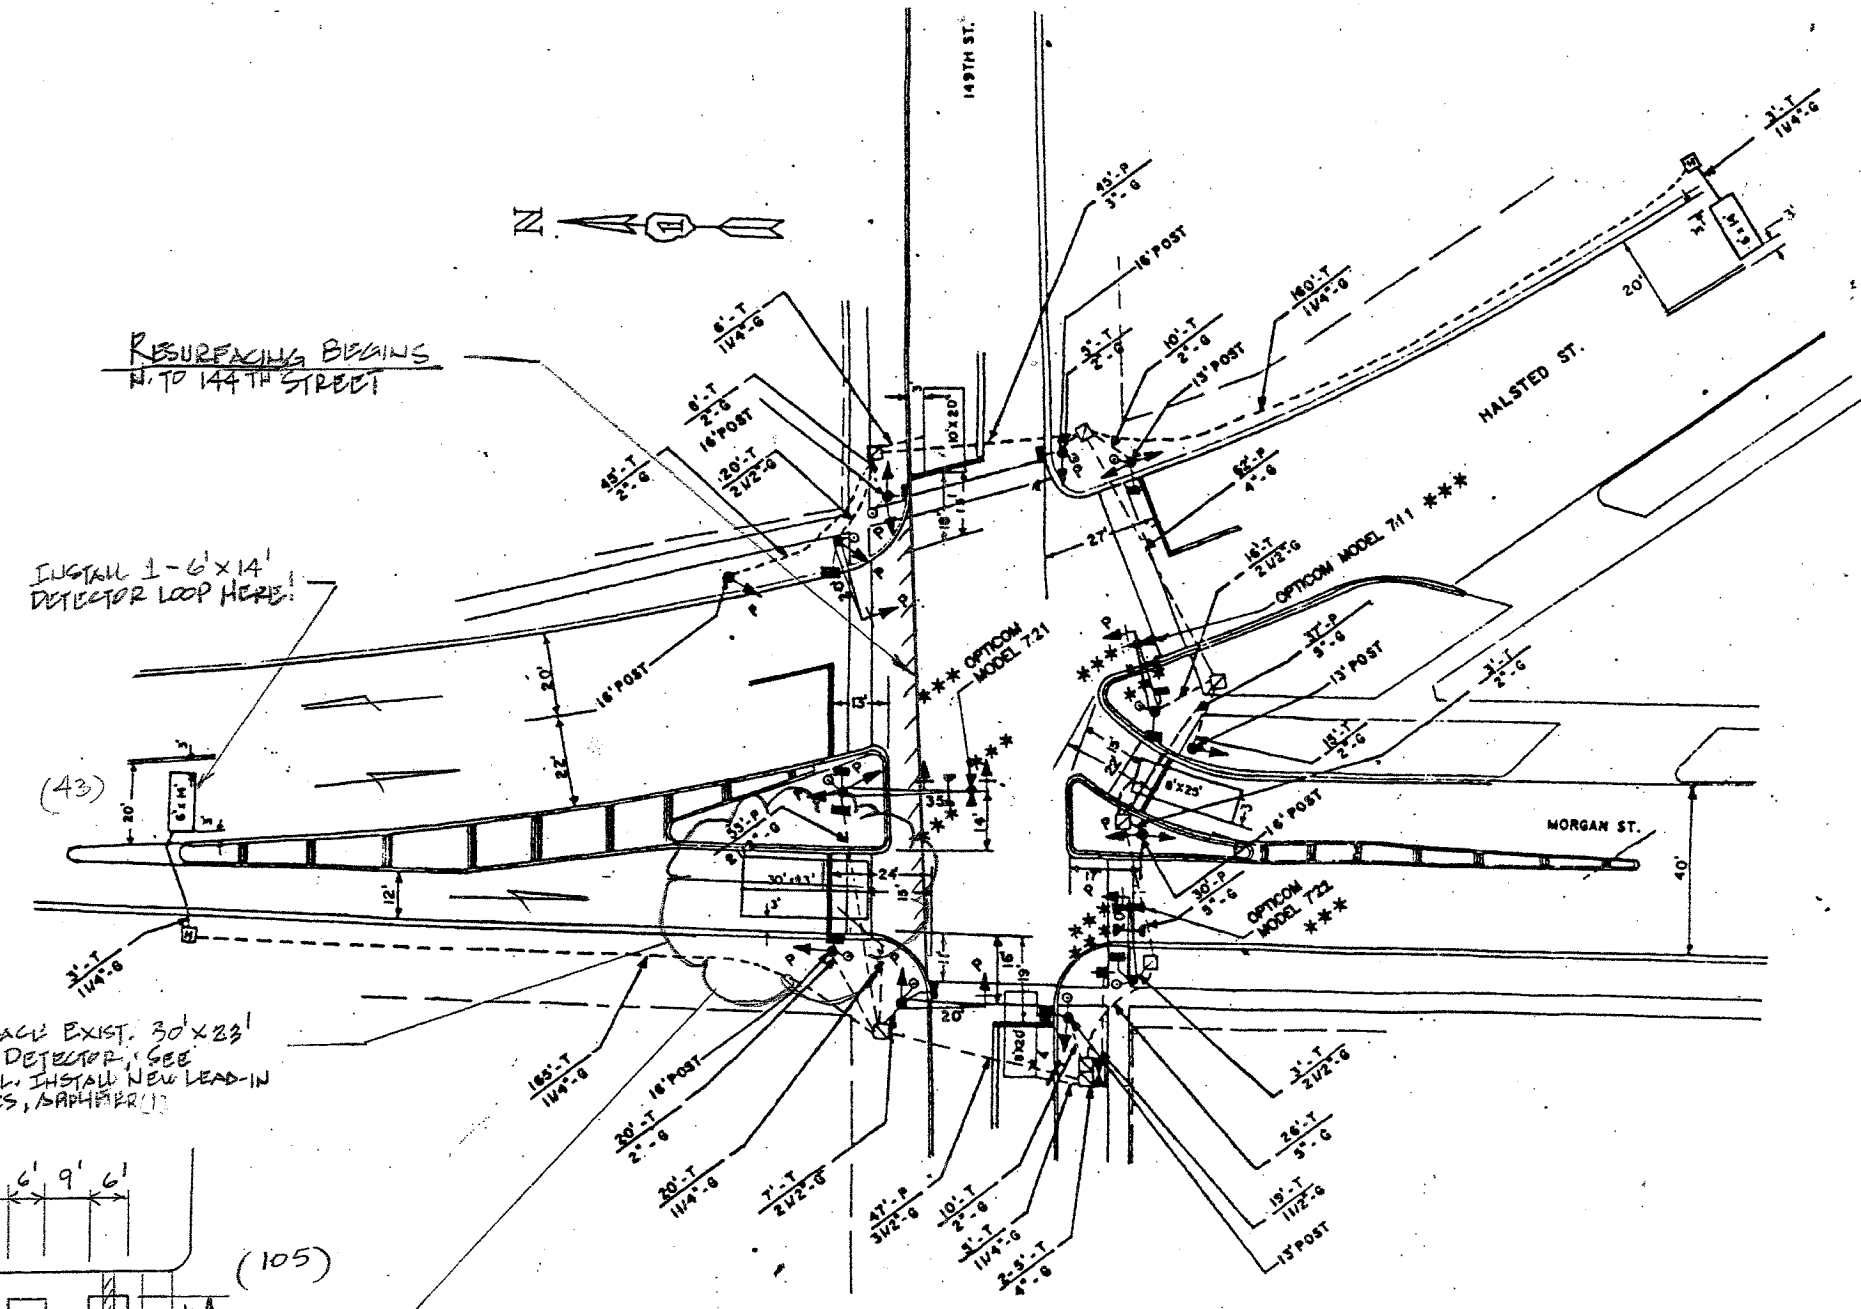

RESURFACING BEANS
N. TO 144TH STREET

INSTALL 1-6'x14'
DETECTOR LOOP HERE!

REPLACE EXIST. 30'x23'
LOOP DETECTOR. SEE
DETAIL. INSTALL NEW LEAD-IN
CABLES, SAPHIRE (1)

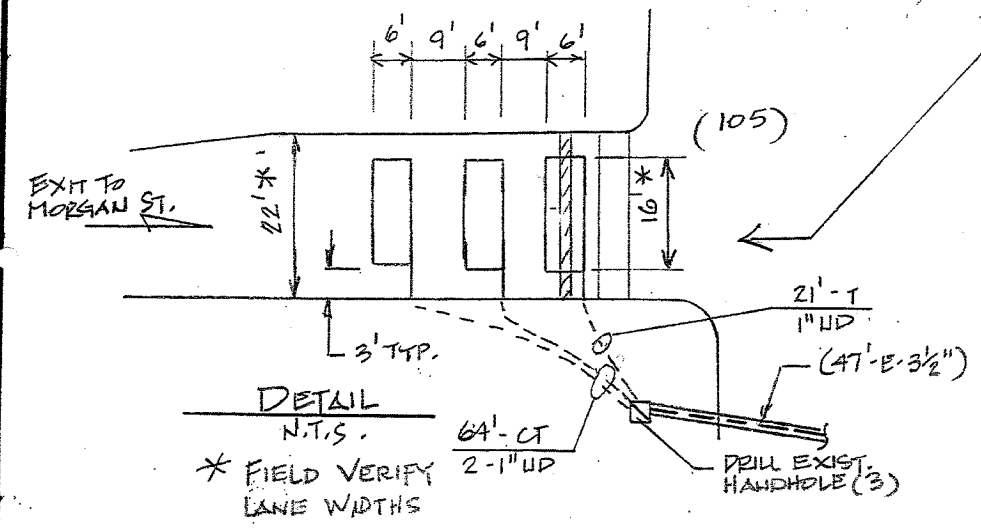

REPLACE ALL DETECTOR LOOPS AS SHOWN

(WITHIN THE RESURFACING LIMITS)

CODE NO.	QUANTITY	UNIT	ITEM
86600600	150	Foot	Detector Loop Replacement

REVISIONS	
NAME	DATE

NOTE:
THIS PLAN IS FOR THE PURPOSE OF
REPLACING THE DETECTOR LOOPS ONLY.
ALL OTHER INFORMATION SHOWN IS NOT
RELATED AND WILL BE DISREGARDED.

ILLINOIS DEPARTMENT OF TRANSPORTATION
DETECTOR LOOP REPLACEMENT
ILL. ROUTE 1 (HALSTED ST.) AT 149TH ST.
MORGAN STREET
SCALE: N.T.S.
DATE: AUG. 06
DRAWN BY: JHE
DESIGNED BY: JHE
CHECKED BY: DAD