
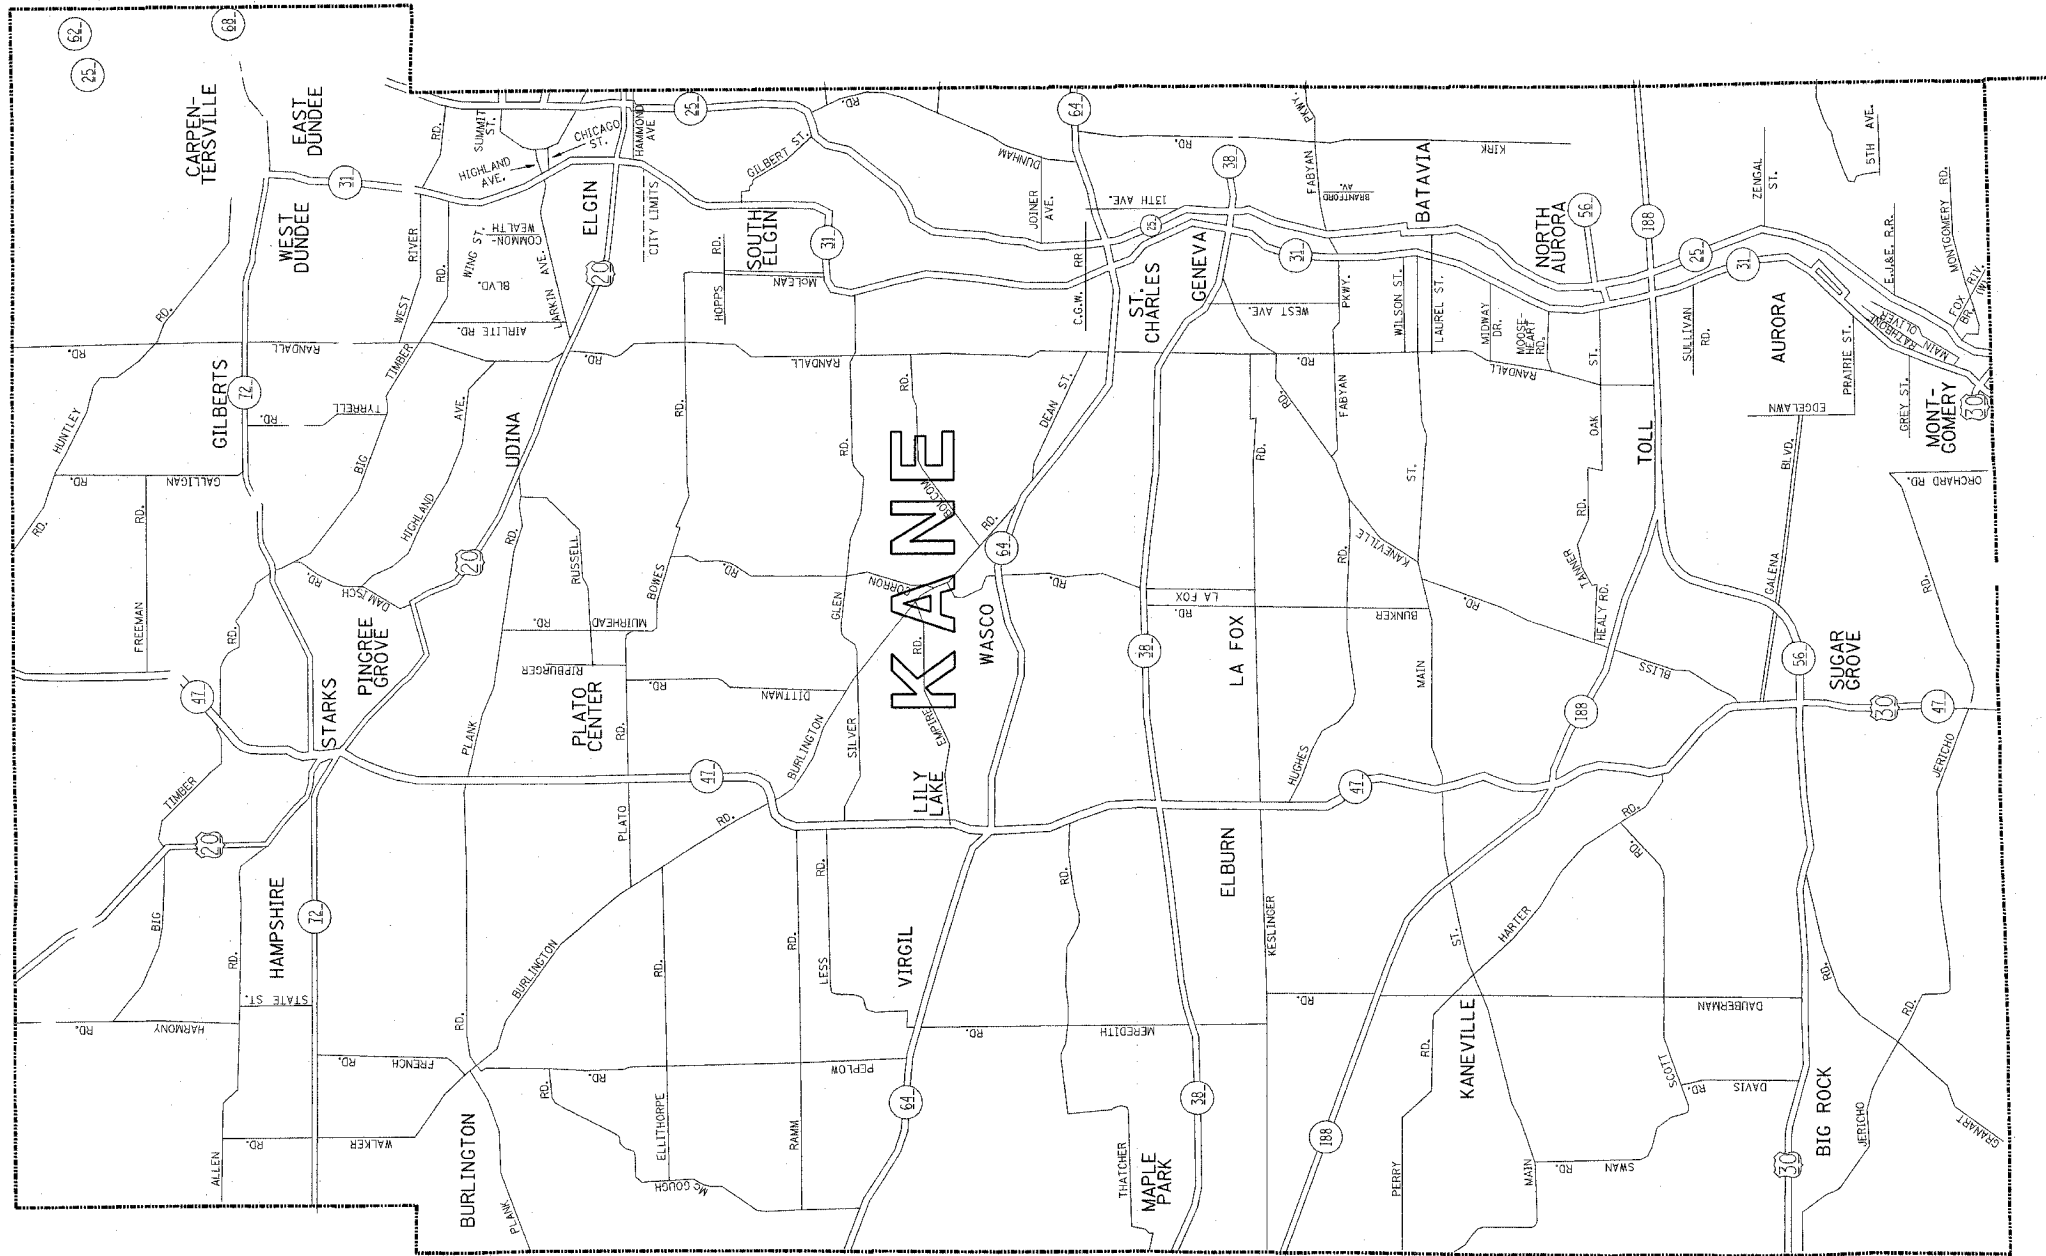
 
 



F. A. SHEET	SECTION	COUNTY	TOTAL SHEETS	SHEET NO.
VAR. 200-016 1	*	KANE	14	6
STA.	TO STA.			
FED. ROAD DIST. NO.	ILLINOIS	FED. AID PROJECT		

* VARIOUS
CONTRACT NO. 60B39

 

DISTRICT NO. 1

-  STATE HIGHWAYS & EXPRESSWAYS WITHIN STATE JURISDICTION. (EXCEPT TOLLWAYS)
-  CITY MAINTENANCE AGREEMENTS UNDER STATE JURISDICTION
-  FUTURE HIGHWAYS
-  VARIOUS AGENCIES HIGHWAYS

REVISIONS	
NAME	DATE

ILLINOIS DEPARTMENT OF TRANSPORTATION
NORTHERN PART, DISTRICT 1
FENCE REPAIR
LOCATION MAP
KANE COUNTY
NORTH OF AND INCLUDING IL. ROUTE 38
SCALE: 1"=1.5 MILES
DATE: 9/28/2006
DRAWN BY
CHECKED BY