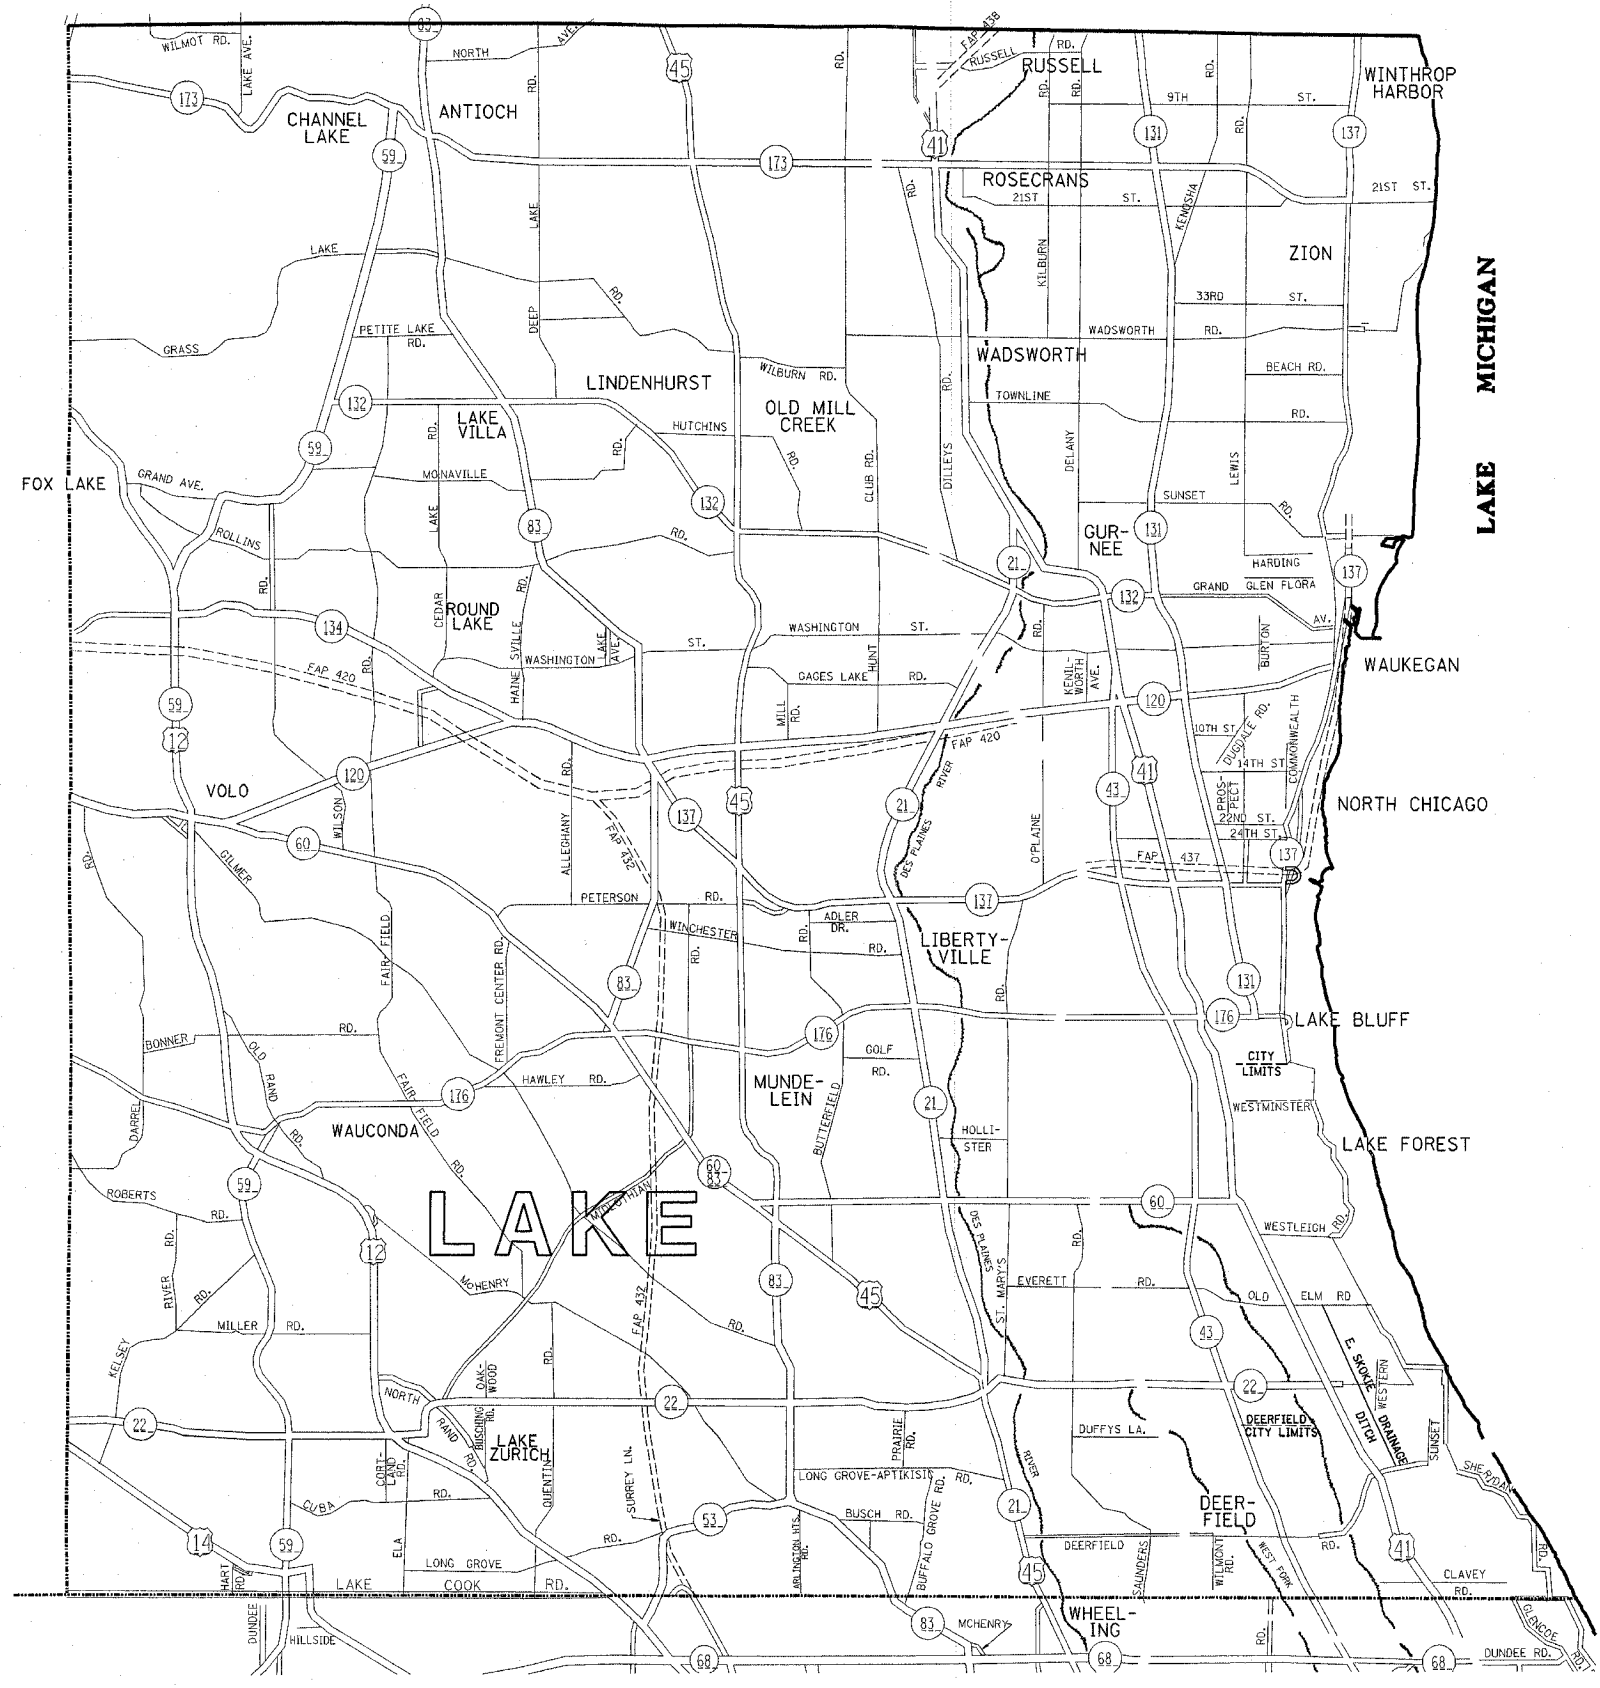

 
 



F.A. NO.	SECTION	COUNTY	TOTAL SHEETS	SHEET NO.
VAR. 2006-015 I	*	14	7	
STA.	TO STA.			
FED. ROAD DIST. NO.	BALANCE	FED. AID PROJECT		

\* MC HENRY, LAKE, KANE, DU PAGE AND COOK  
 CONTRACT NO. 60B39



**DISTRICT NO. 1**

-  STATE HIGHWAYS & EXPRESSWAYS WITHIN STATE JURISDICTION. (EXCEPT TOLLWAYS)
-  CITY MAINTENANCE AGREEMENTS UNDER STATE JURISDICTION
-  FUTURE HIGHWAYS
-  VARIOUS AGENCIES HIGHWAYS

REVISIONS	
NAME	DATE

ILLINOIS DEPARTMENT OF TRANSPORTATION  
 NORTHERN PART, DISTRICT 1

FENCE REPAIR  
 LOCATION MAP  
 LAKE COUNTY

SCALE: 1"=1.5 MILES  
 DATE: 9/28/2006

DRAWN BY  
 CHECKED BY

9/28/2006  
 c:\projects\m147393\m147393.dwg