


F.A. NO.	SECTION	COUNTY	TOTAL SHEETS	SHEET NO.
VAR. 2006-016 1	*	13	6	
STA.	TO STA.			
FED. ROAD DIST. NO.	ELIMES	FED. AID PROJECT		

* KANE, DU PAGE, COOK AND WILL
CONTRACT NO. 62958

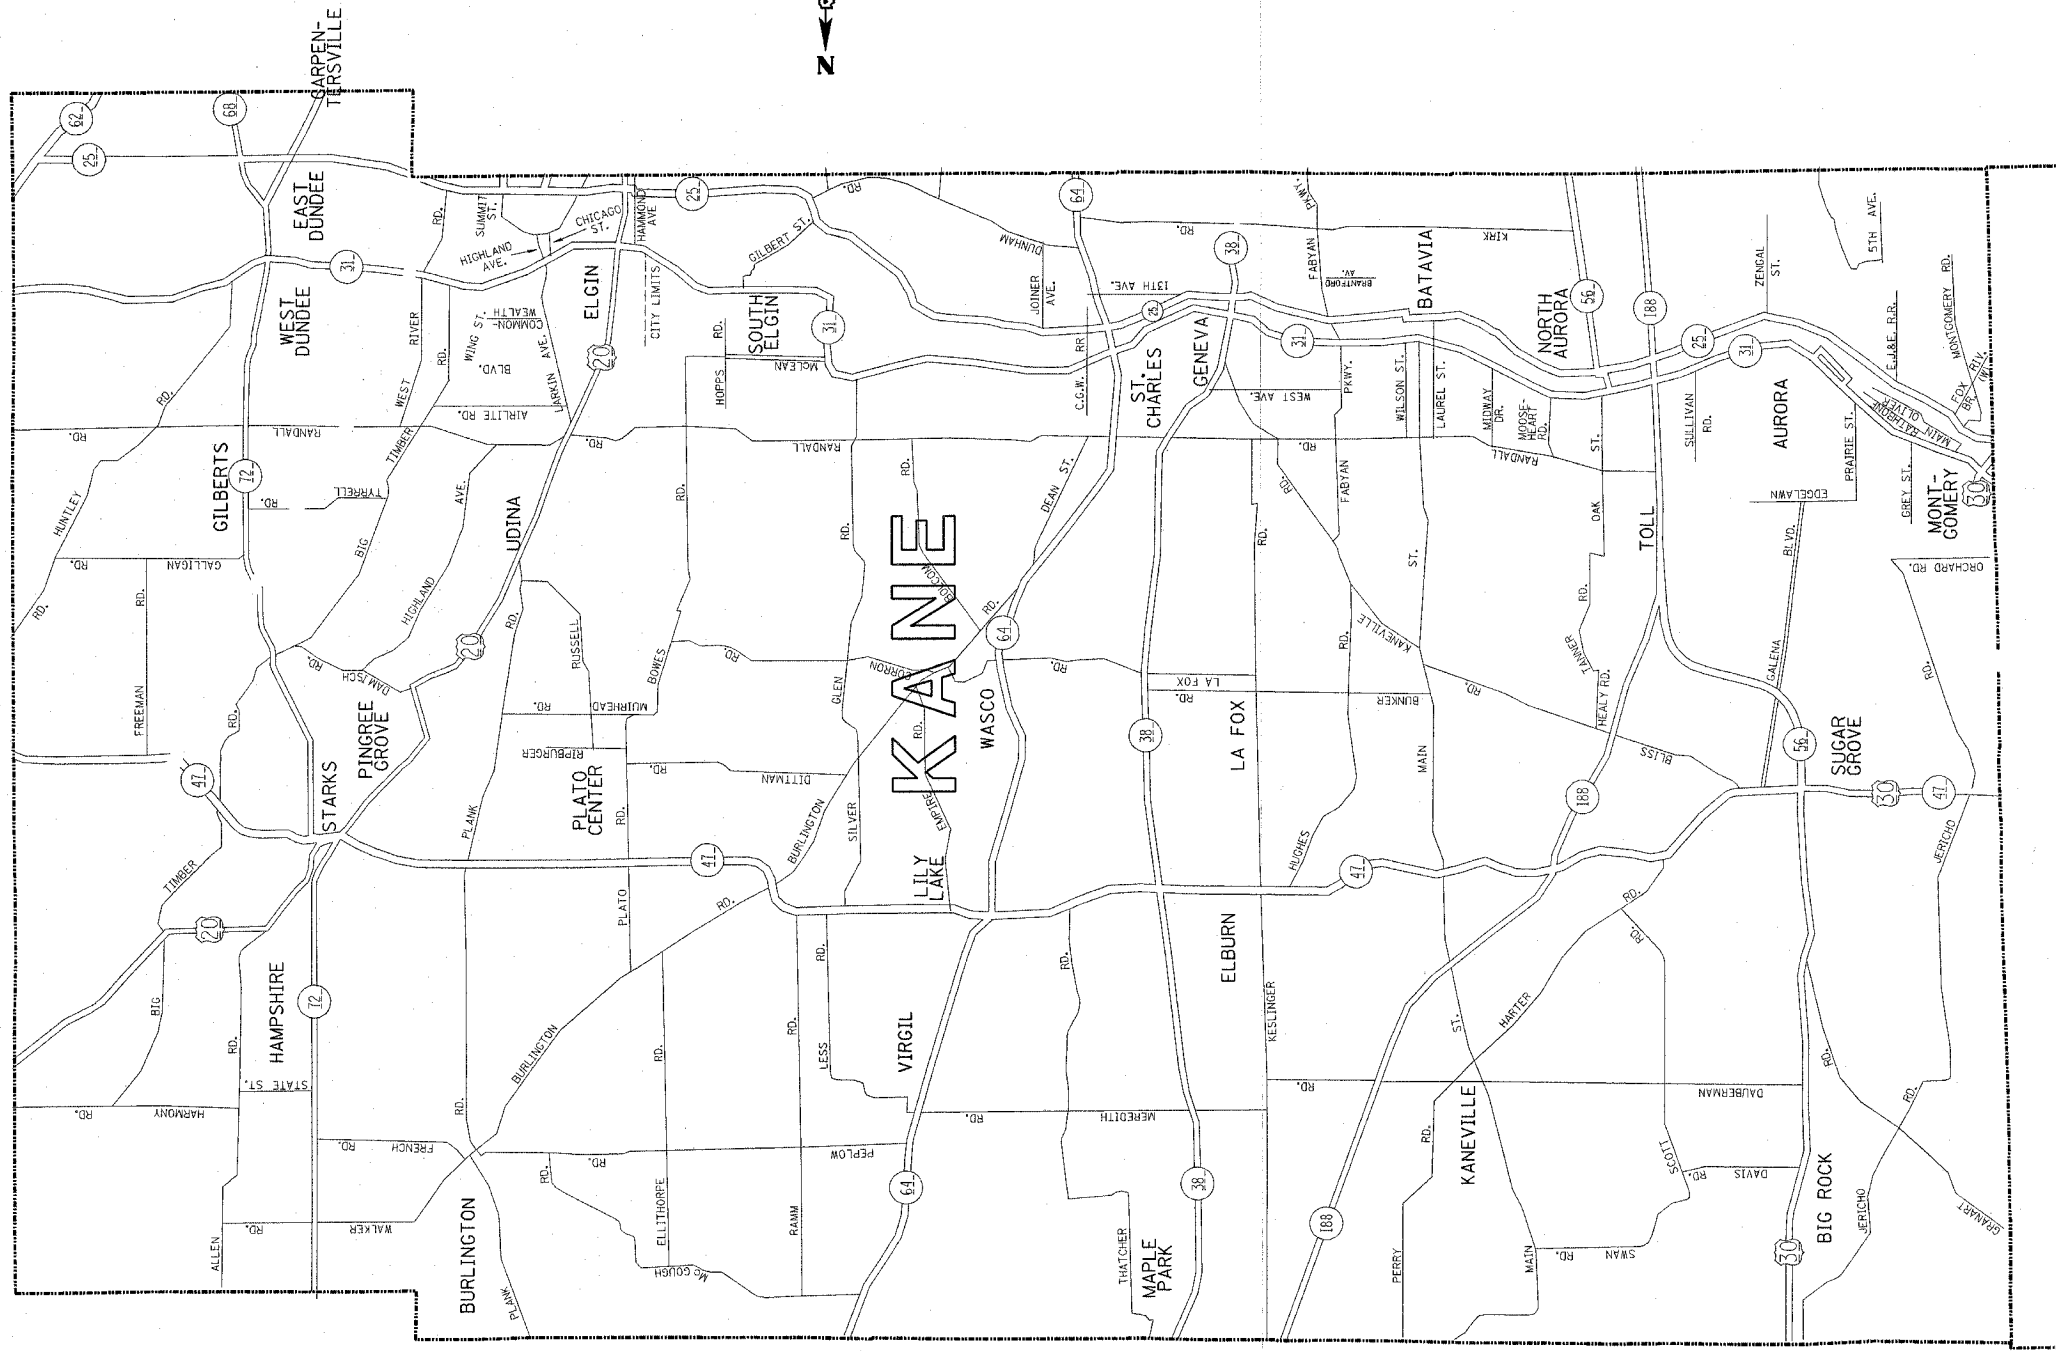

DISTRICT NO. 1

- FUTURE HIGHWAYS
- VARIOUS AGENCIES HIGHWAYS

REVISIONS	
NAME	DATE

ILLINOIS DEPARTMENT OF TRANSPORTATION
SOUTHERN PART, DISTRICT 1
**FENCE REPAIR
LOCATION MAP
KANE COUNTY
SOUTH OF IL. ROUTE 38**
SCALE: 1"=1.5 MILES
DATE: 9/28/2006
DRAWN BY
CHECKED BY