


F. A. NO.	SECTION	COUNTY	TOTAL SHEETS	SHEET NO.
VAR.	2006-016 I	*	13	7
STA.	TO STA.			
FED. ROAD DIST. NO.	ILLINOIS	FED. AID PROJECT		

* KANE, DU PAGE, COOK AND WILL
CONTRACT NO. 60B40

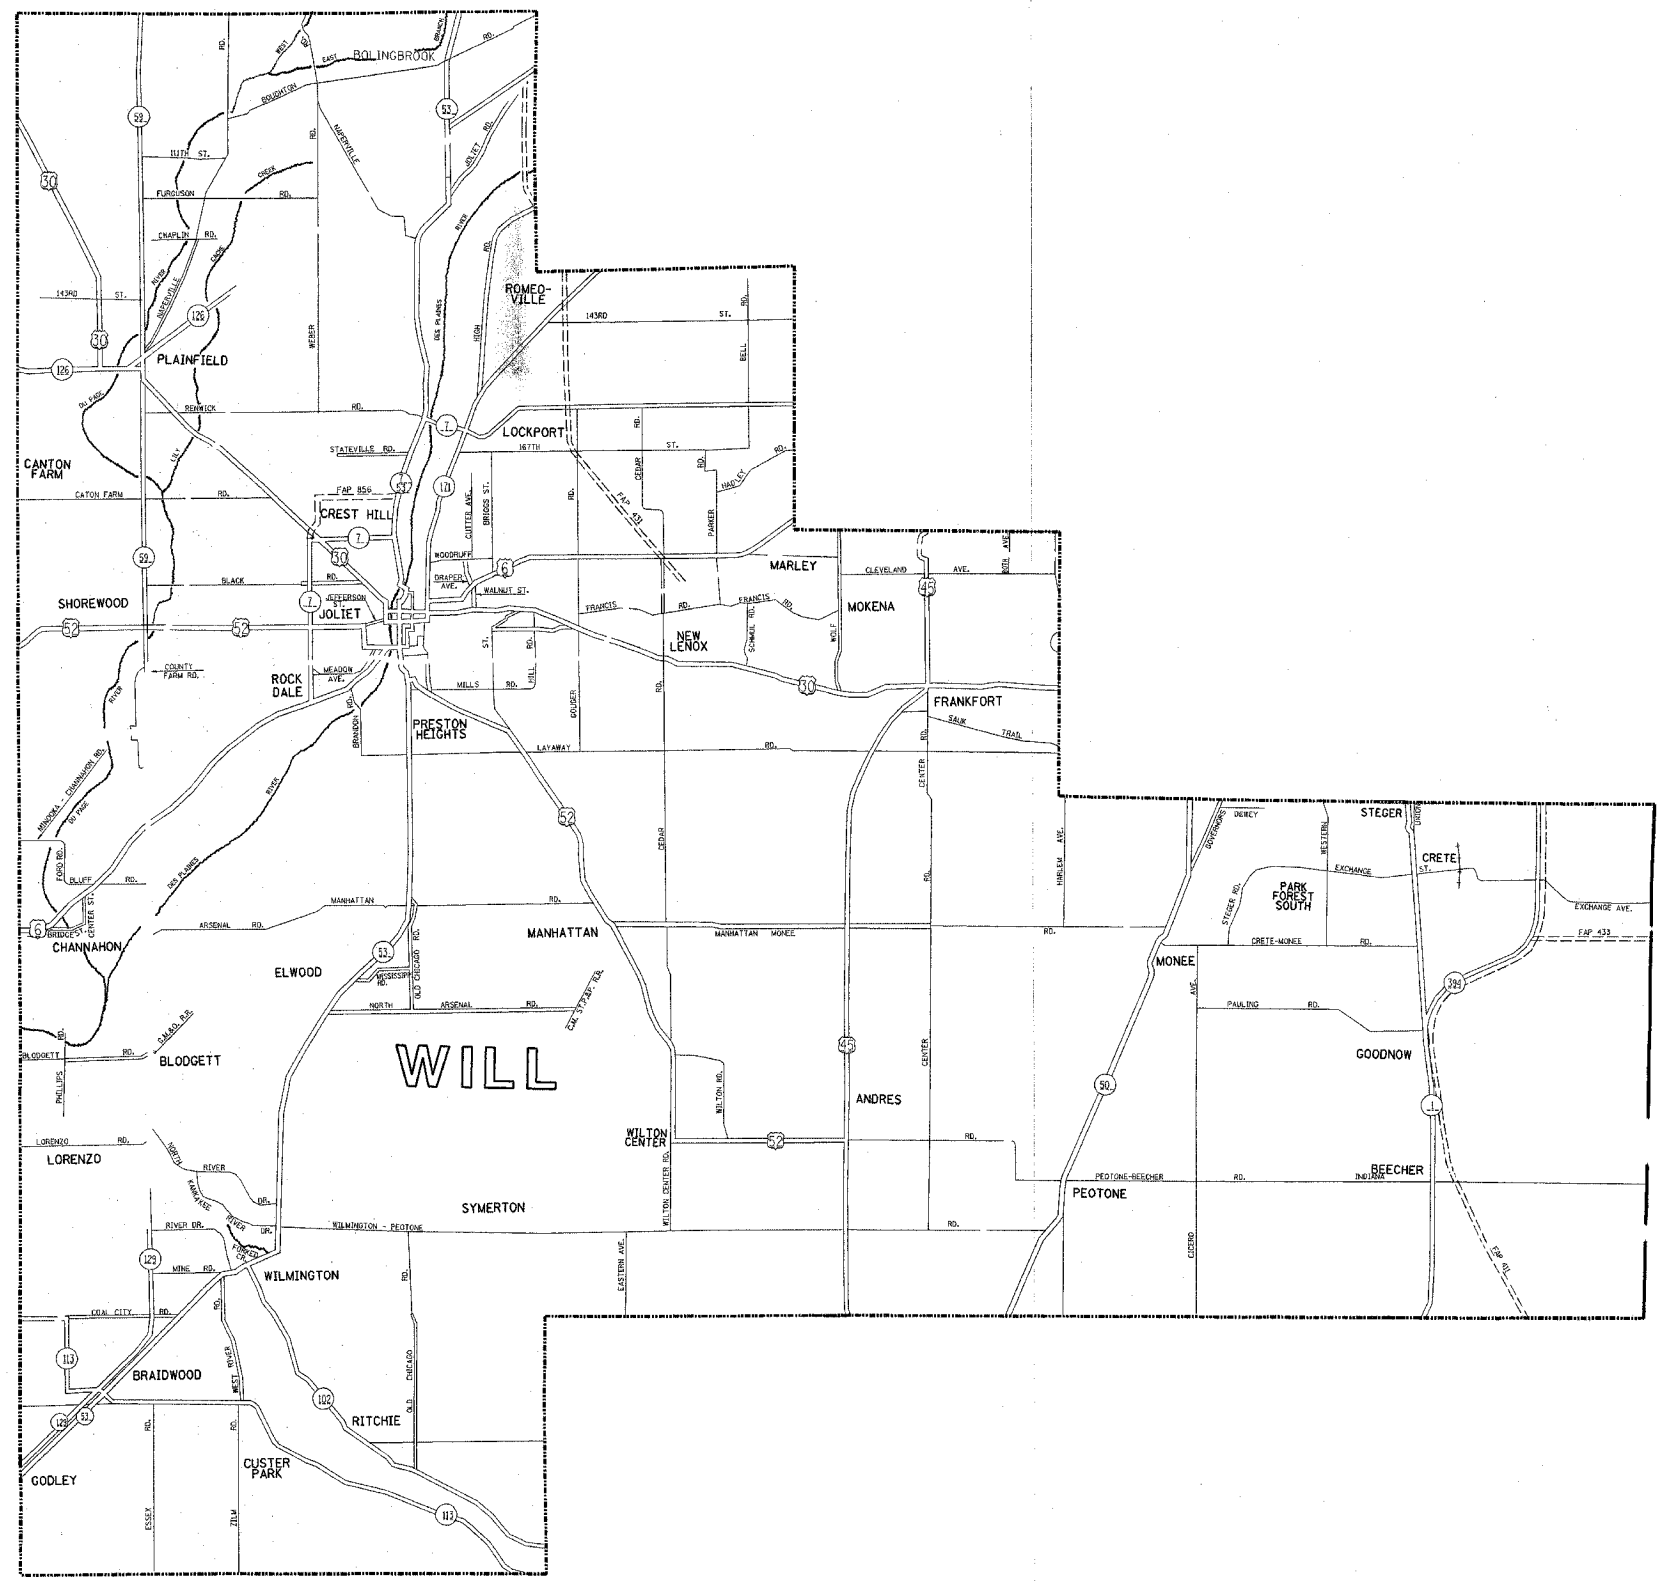

DISTRICT NO. 1

- STATE HIGHWAYS & EXPRESSWAYS WITHIN STATE JURISDICTION. (EXCEPT TOLLWAYS)
- CITY MAINTENANCE AGREEMENTS UNDER STATE JURISDICTION
- FUTURE HIGHWAYS
- VARIOUS AGENCIES HIGHWAYS

REVISIONS	
NAME	DATE

ILLINOIS DEPARTMENT OF TRANSPORTATION
SOUTHERN PART, DISTRICT 1

FENCE REPAIR
LOCATION MAP
WILL COUNTY

SCALE: 1"=2 MILES
DATE: 9/28/2006

DRAWN BY
CHECKED BY