
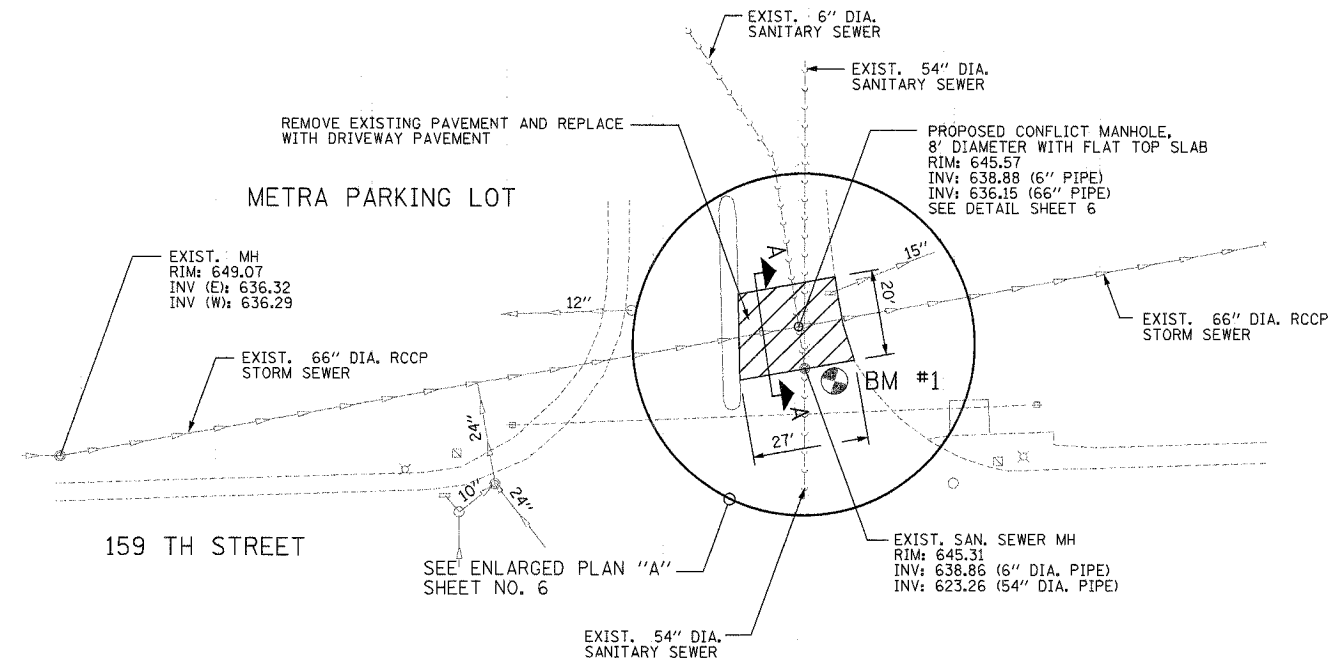


CONTRACT NO. 60B89

F.A. ROUTE NO.	SECTION	COUNTY	TOTAL SHEETS	SHEET NO.
351	(537&537 X) T	COOK	8	4
FED. ROAD DIST. NO.	ILLINOIS	FED. AID PROJECT		

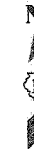

159 TH STREET

METRA PARKING LOT

PLAN

SCALE: 1"=20'

BM #1  
RIM OF EXISTING SANITARY  
SEWER MANHOLE, ELEV. 645.31

REVISIONS		ILLINOIS DEPARTMENT OF TRANSPORTATION FAP 351 (US 6 / 159TH STREET) AT METRA ENTRANCE W/O IL 50 SECTION: (537 & 537 X) T SEWER REPAIR
NAME	DATE	
		PLAN SCALE: 1"=20' DATE: 9/14/06 DRAWN BY: WS CHECKED BY: PJ

GRAEF, ANHALT, SCHLOEMER & ASSOCIATES, INC.  
CHICAGO, ILLINOIS