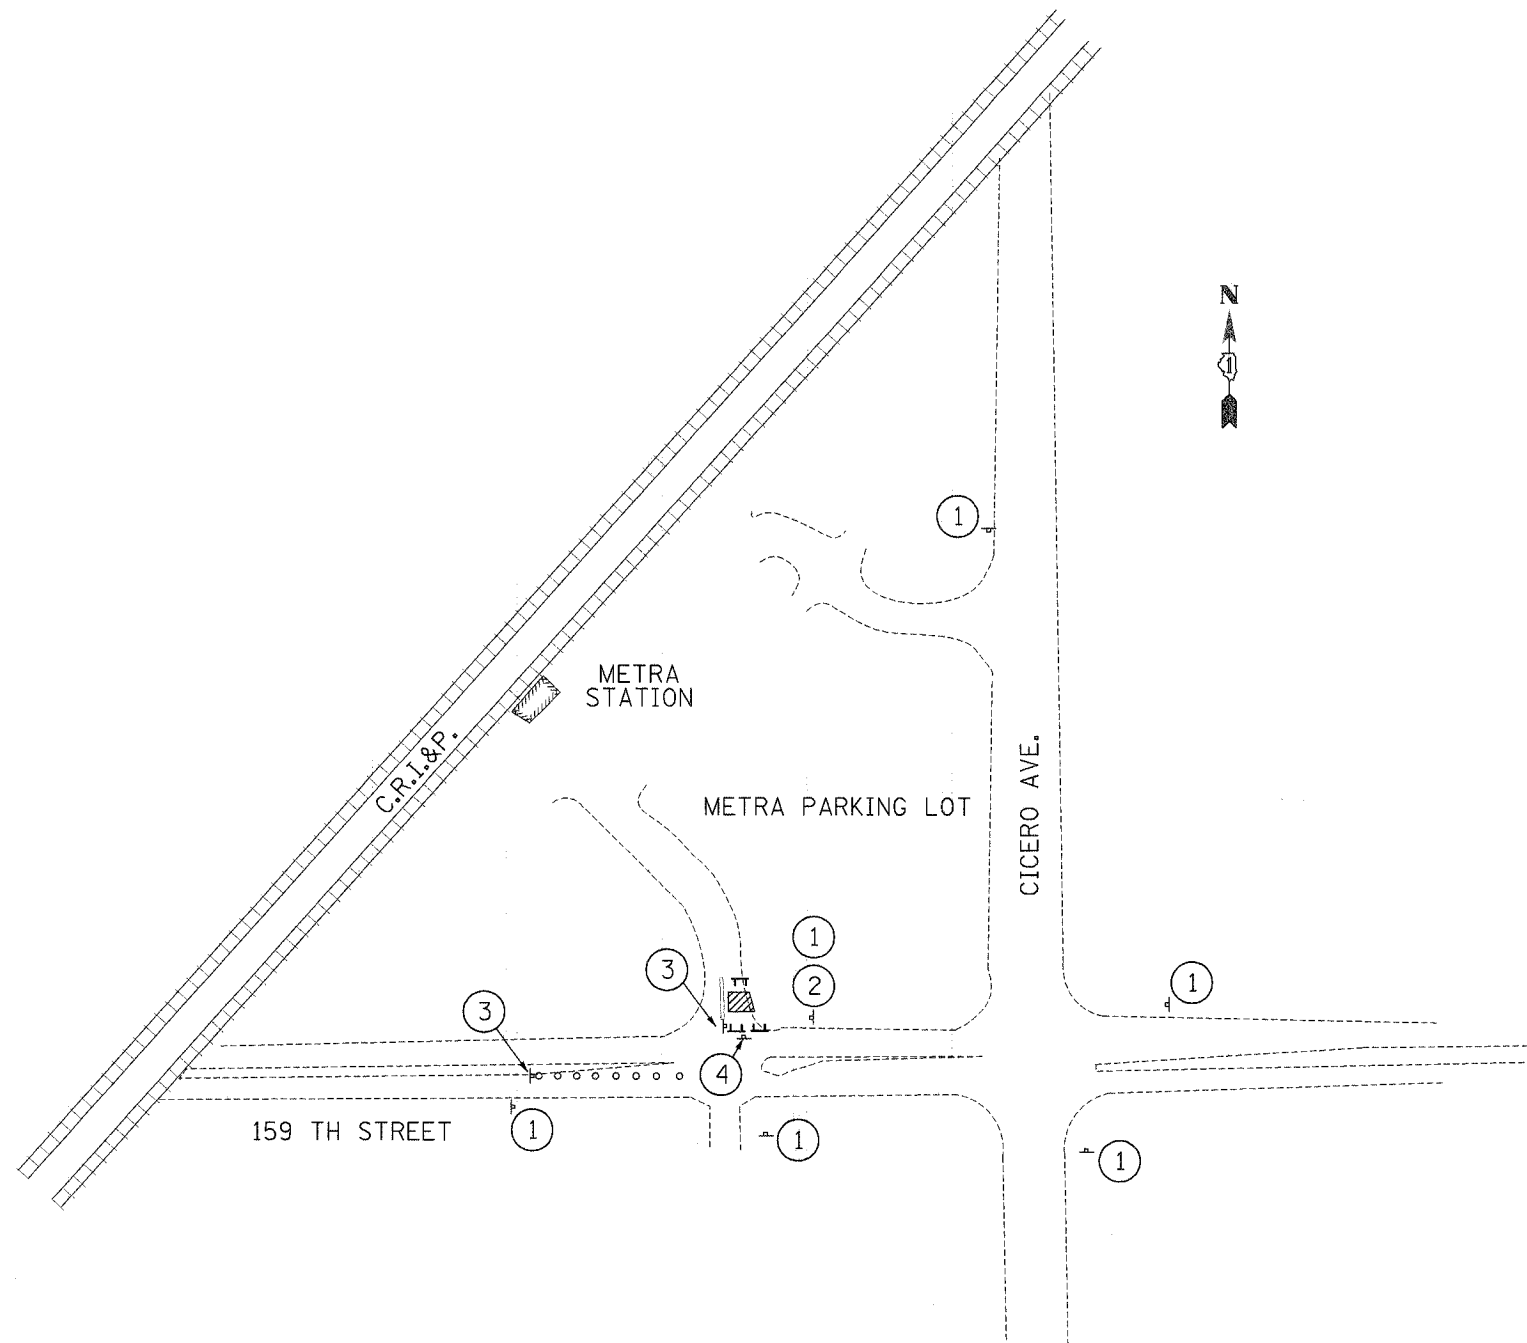

 

 


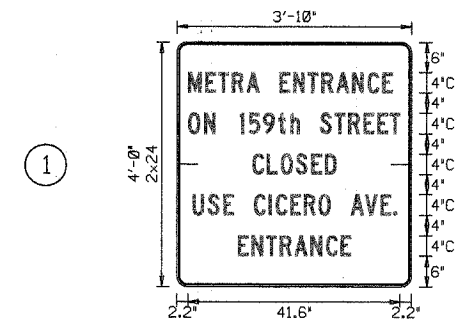
CONTRACT NO. 60889

F.A. ROUTE NO.	SECTION	COUNTY	TOTAL SHEETS	SHEET NO.
351	(537&537 X) T	COOK	8	5
FED. ROAD DIST. NO.	ILLINOIS		FED. AID PROJECT	






**LEGEND:**

-  WORK AREA
-  SIGN
-  DRUM OR BARRICADE
-  TYPE III BARRICADE WITH FLASHING LIGHTS




**COLORS:**  
 LEGEND: BLACK  
 BORDER: BLACK  
 PANEL: ORANGE

- ①  R3-1
- ③  R3-2
- ④  R11-2

**MAINTENANCE OF TRAFFIC**  
 N.T.S.

REVISIONS		ILLINOIS DEPARTMENT OF TRANSPORTATION FAP 351 (US 6 / 159TH STREET) AT METRA ENTRANCE W/O IL 50 SECTION: (537 & 537 X) T SEWER REPAIR
NAME	DATE	
		<b>MAINTENANCE OF TRAFFIC</b> SCALE: N.T.S. DRAWN BY: WS DATE: 9/14/06 CHECKED BY: PJ

 GRAEF, ANHALT, SCHLOEMER & ASSOCIATES, INC.  
 CHICAGO, ILLINOIS

FILE: H:\Jobs\2006\20063028-01\CAD\Site\edgn\20\Detour.dgn  
 DATE: 13-Sep-06 16:10