
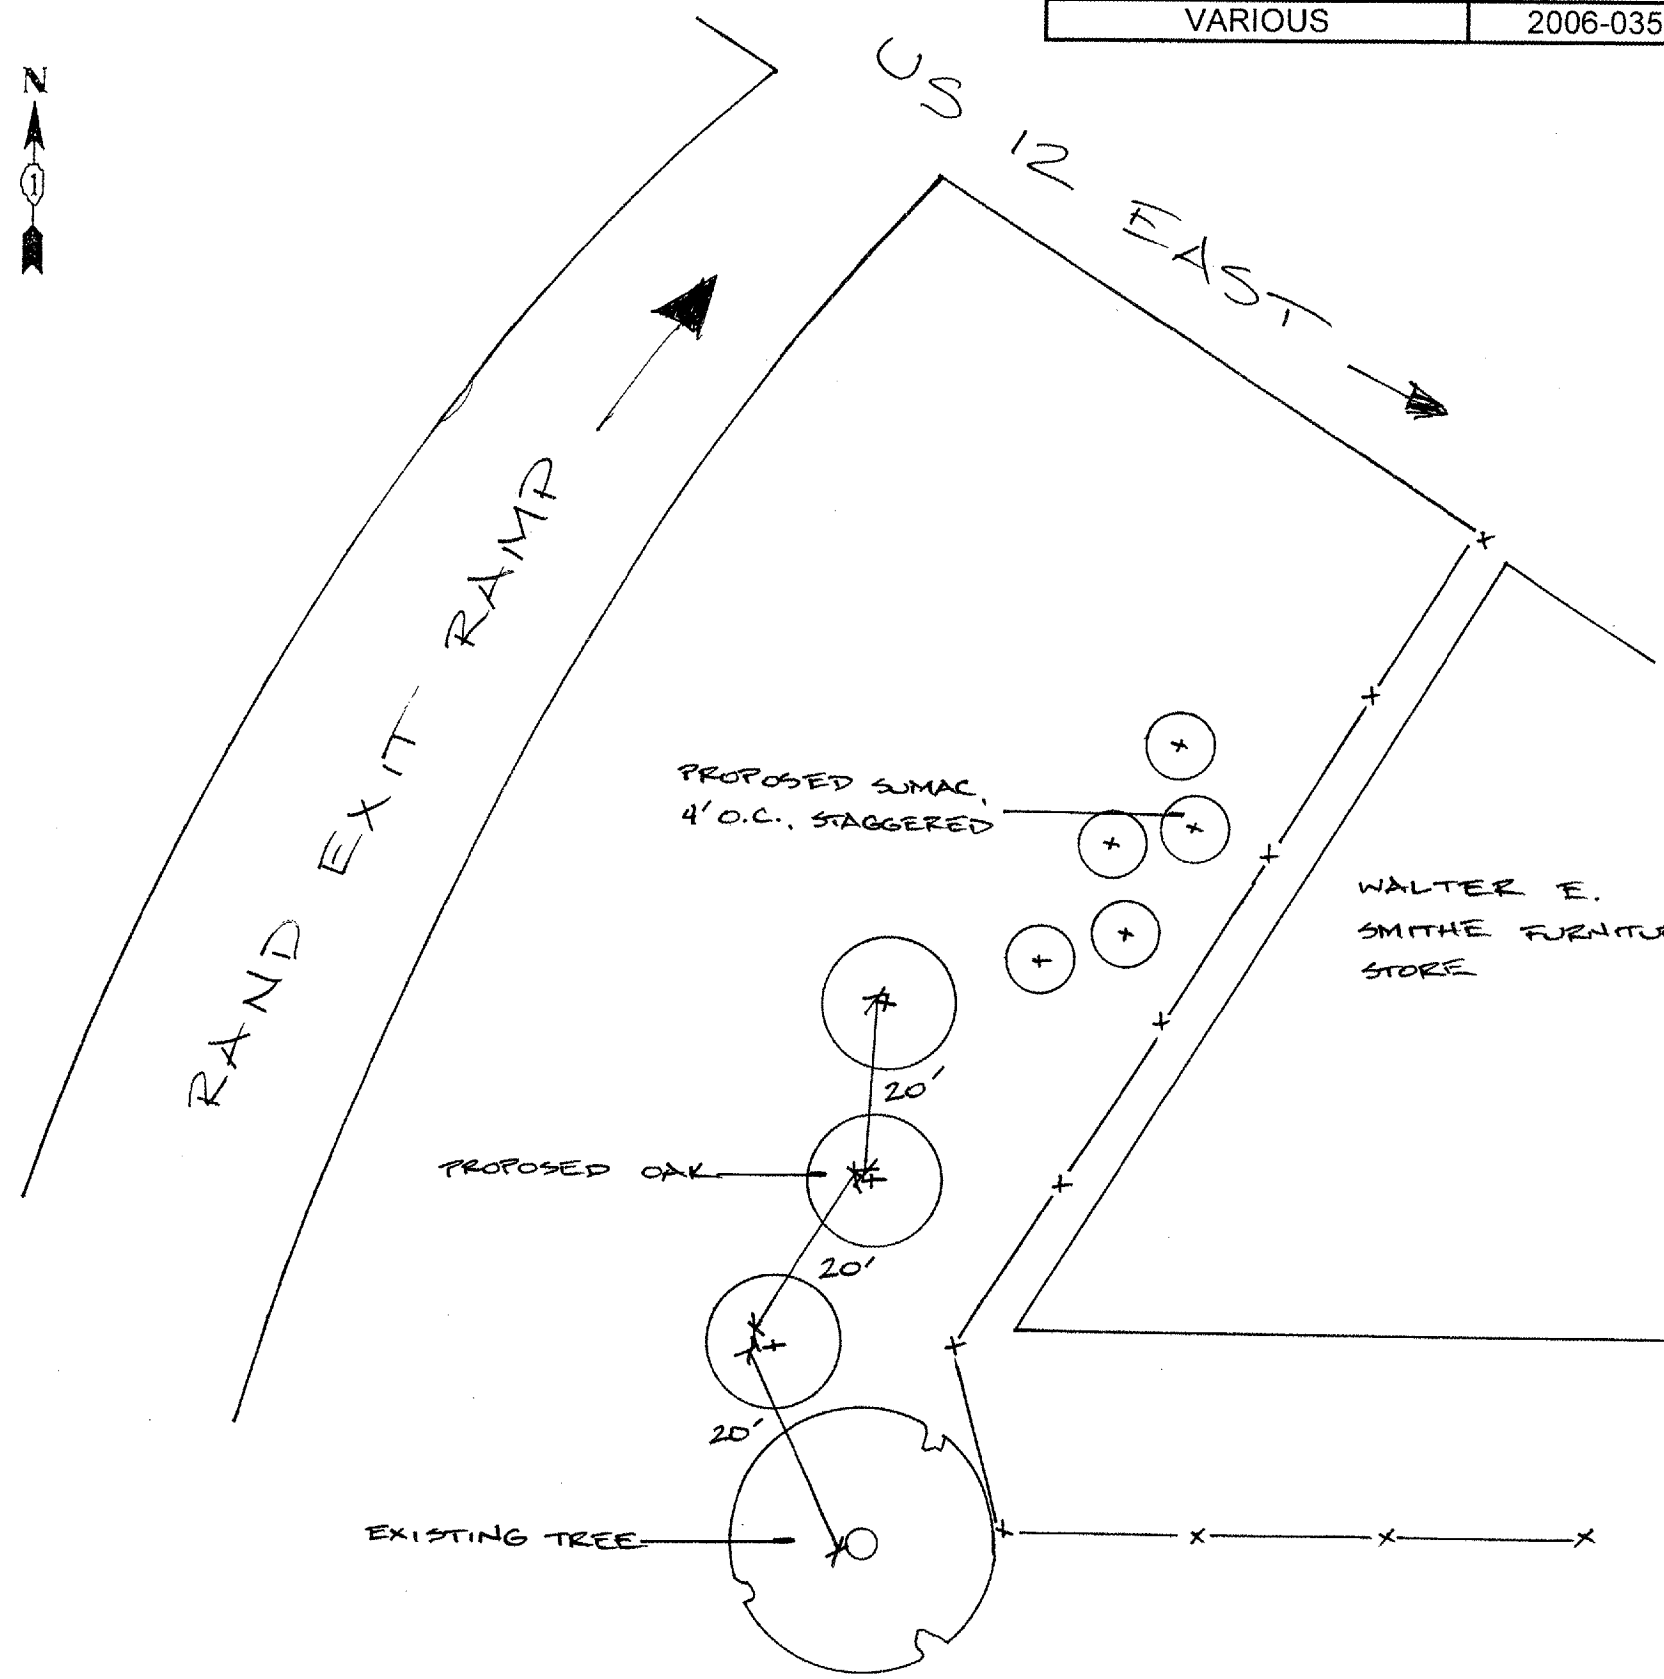


ROUTE	SECTION	COUNTY	TOTAL SHEETS	SHEET NUMBER
VARIOUS	2006-035 LS	VARIOUS	27	9

CONTRACT 60B91

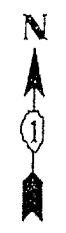

GENERAL LOCATION MAP

COUNTY: COOK  
 CITY/TOWN: ARLINGTON HEIGHTS  
 CLAIM #: 721736 721743 722685

SCHEDULE OF LANDSCAPE ITEMS

DESCRIPTION	QTY/UNIT
QUERCUS IMBRICARIA SHINGLE OAK	3 EACH
RHUS TYPHINA LACINIATA CUTLEAF STAGHORN SUMAC	5 EACH

ILLINOIS DEPARTMENT OF TRANSPORTATION  
 LANDSCAPE REPAIR LOCATION AND  
 LAYOUT PLAN

NOT DRAWN TO SCALE