



ROUTE	SECTION	COUNTY	TOTAL SHEETS	SHEET NUMBER
VARIOUS	2006-035 LS	VARIOUS	27	14

CONTRACT 60B91

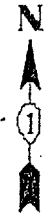


IDOT COMM CENTER
(OAK PARK)

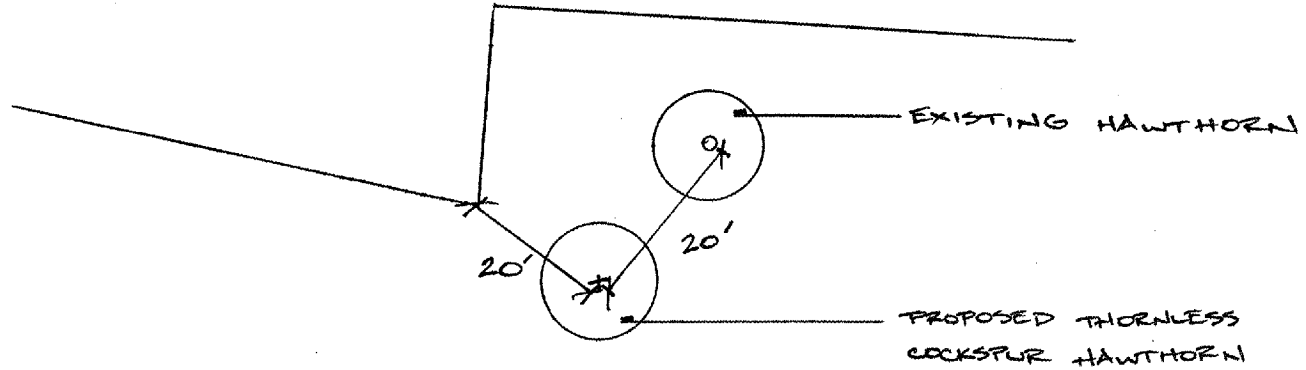

GENERAL LOCATION MAP

COUNTY: COOK
CLAIM #: 722382

CITY/TOWN: OAK PARK

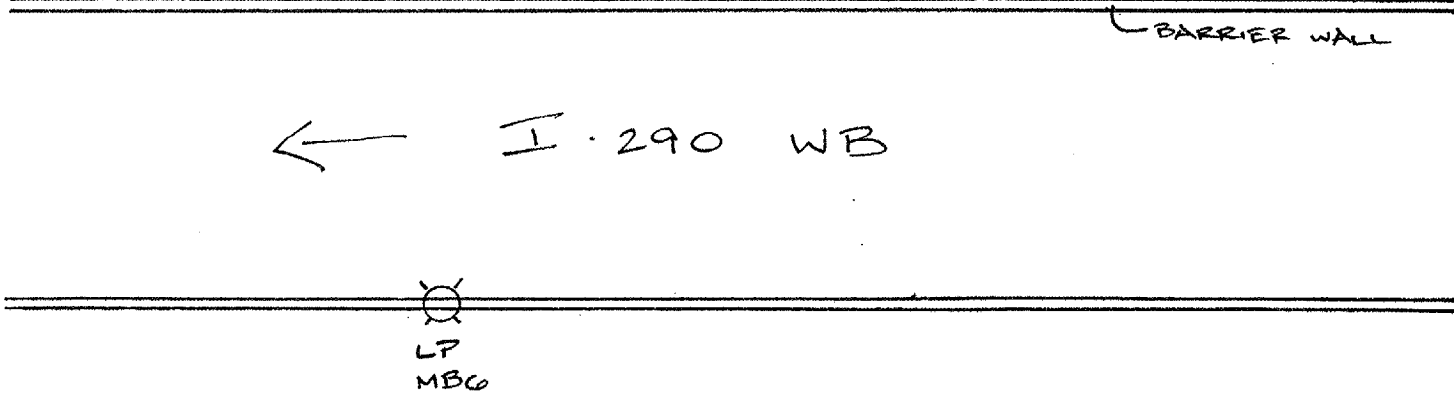

SCHEDULE OF LANDSCAPE ITEMS

DESCRIPTION	QTY/UNIT
CRATAEGUS CRUSGALLI VAR. INERMIS	
THORNLESS COCKSPUR HAWTHORN	1 EACH

NOT DRAWN TO SCALE

ILLINOIS DEPARTMENT OF TRANSPORTATION
LANDSCAPE REPAIR LOCATION AND
LAYOUT PLAN