



ROUTE	SECTION	COUNTY	TOTAL SHEETS	SHEET NUMBER
VARIOUS	2006-035 LS	VARIOUS	27	17

CONTRACT 60B91

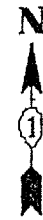

US 45 (LAGRANGE RD)

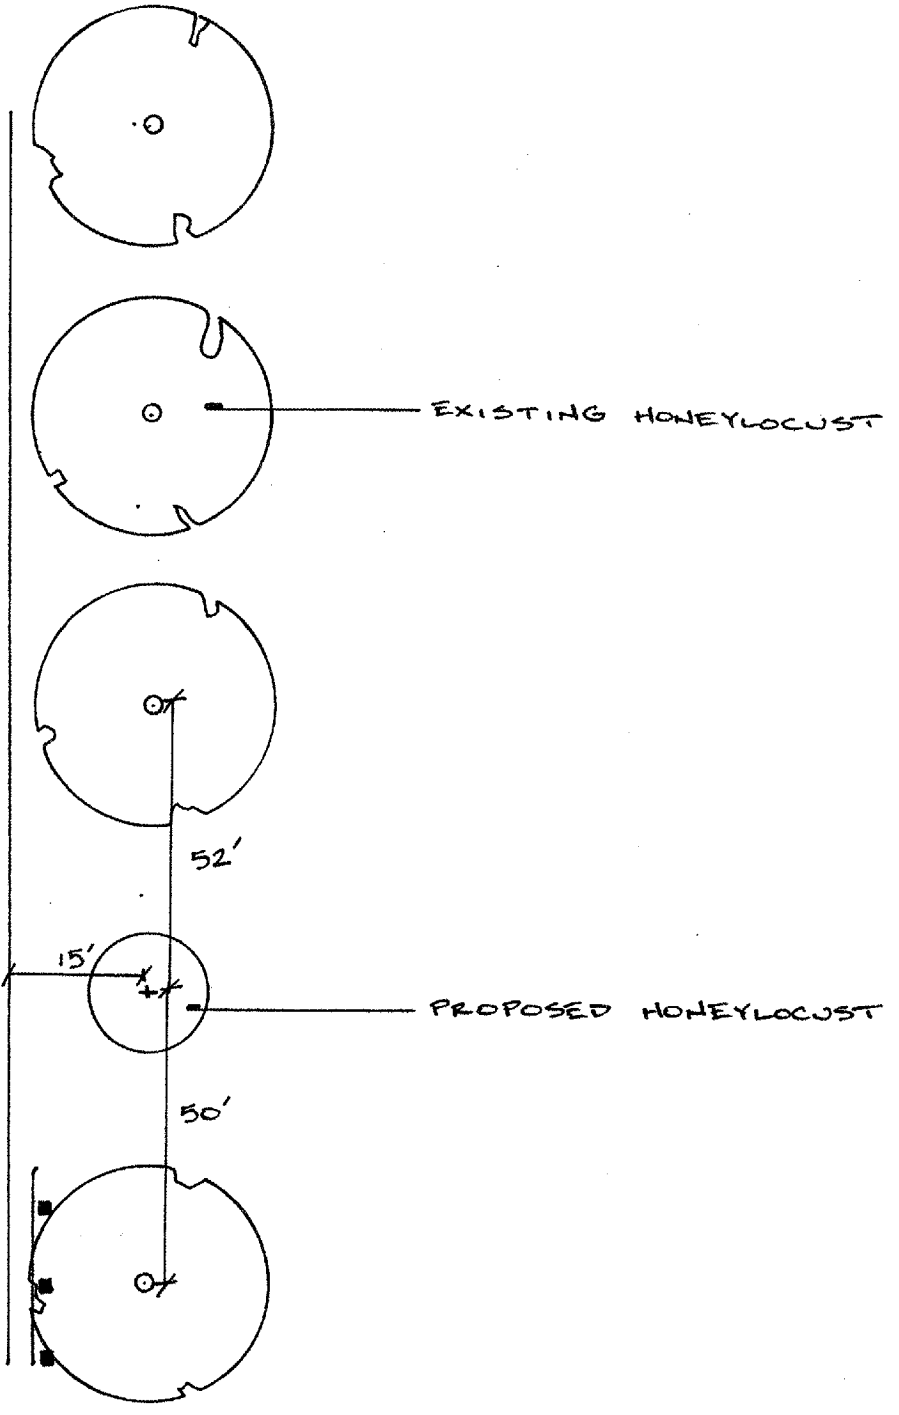

NOT DRAWN TO SCALE

GENERAL LOCATION MAP

COUNTY: COOK
CLAIM: N/A

CITY/TOWN: PALOS PARK

SCHEDULE OF LANDSCAPE ITEMS

DESCRIPTION	QTY/UNIT
GLEDITSIA TRIACANTHOS VAR. INERMIS 'SHADEMASTER'	
SHADEMASTER HONEYLOCUST	1 EACH

ILLINOIS DEPARTMENT OF TRANSPORTATION
LANDSCAPE REPAIR LOCATION AND LAYOUT PLAN