


ROUTE	SECTION	COUNTY	TOTAL SHEETS	SHEET NUMBER
VARIOUS	2006-035 LS	VARIOUS	27	20

CONTRACT 60B91

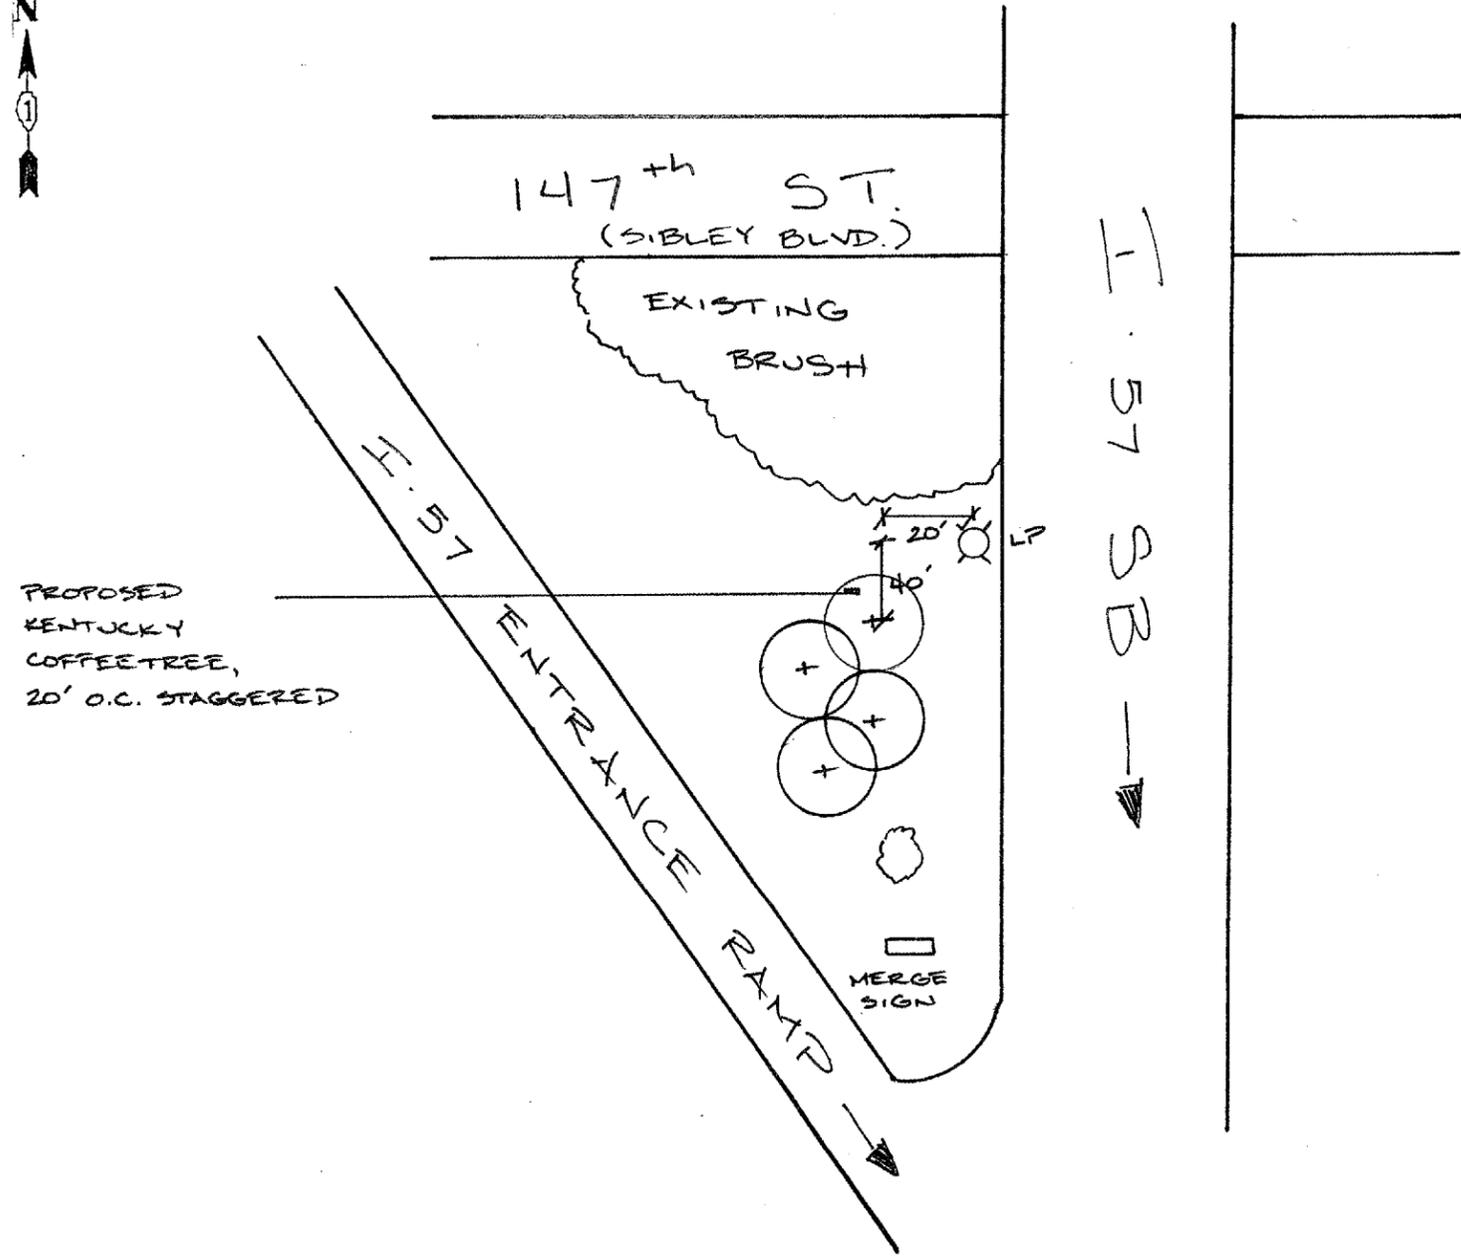

PROPOSED
KENTUCKY
COFFEETREE,
20' O.C. STAGGERED

GENERAL LOCATION MAP

COUNTY: COOK
CLAIM #: 722123 722665

CITY/TOWN: DIXMOOR

SCHEDULE OF LANDSCAPE ITEMS

DESCRIPTION	QTY/UNIT
GYMNOCLADUS DIOICUS	
KENTUCKY COFFEETREE	4 EACH

NOT DRAWN TO SCALE

ILLINOIS DEPARTMENT OF TRANSPORTATION

LANDSCAPE REPAIR LOCATION AND
LAYOUT PLAN