


|                       |          |                 |                    |                 |
|-----------------------|----------|-----------------|--------------------|-----------------|
| F.A.U. RTE.<br>2831   | SECTION  | COUNTY<br>COOK  | TOTAL SHEETS<br>32 | SHEET NO.<br>10 |
| FED. ROAD DIST. NO. 1 | ILLINOIS | HIGHWAY PROJECT |                    |                 |
| (3140 & 3141) RS-2    |          |                 |                    |                 |

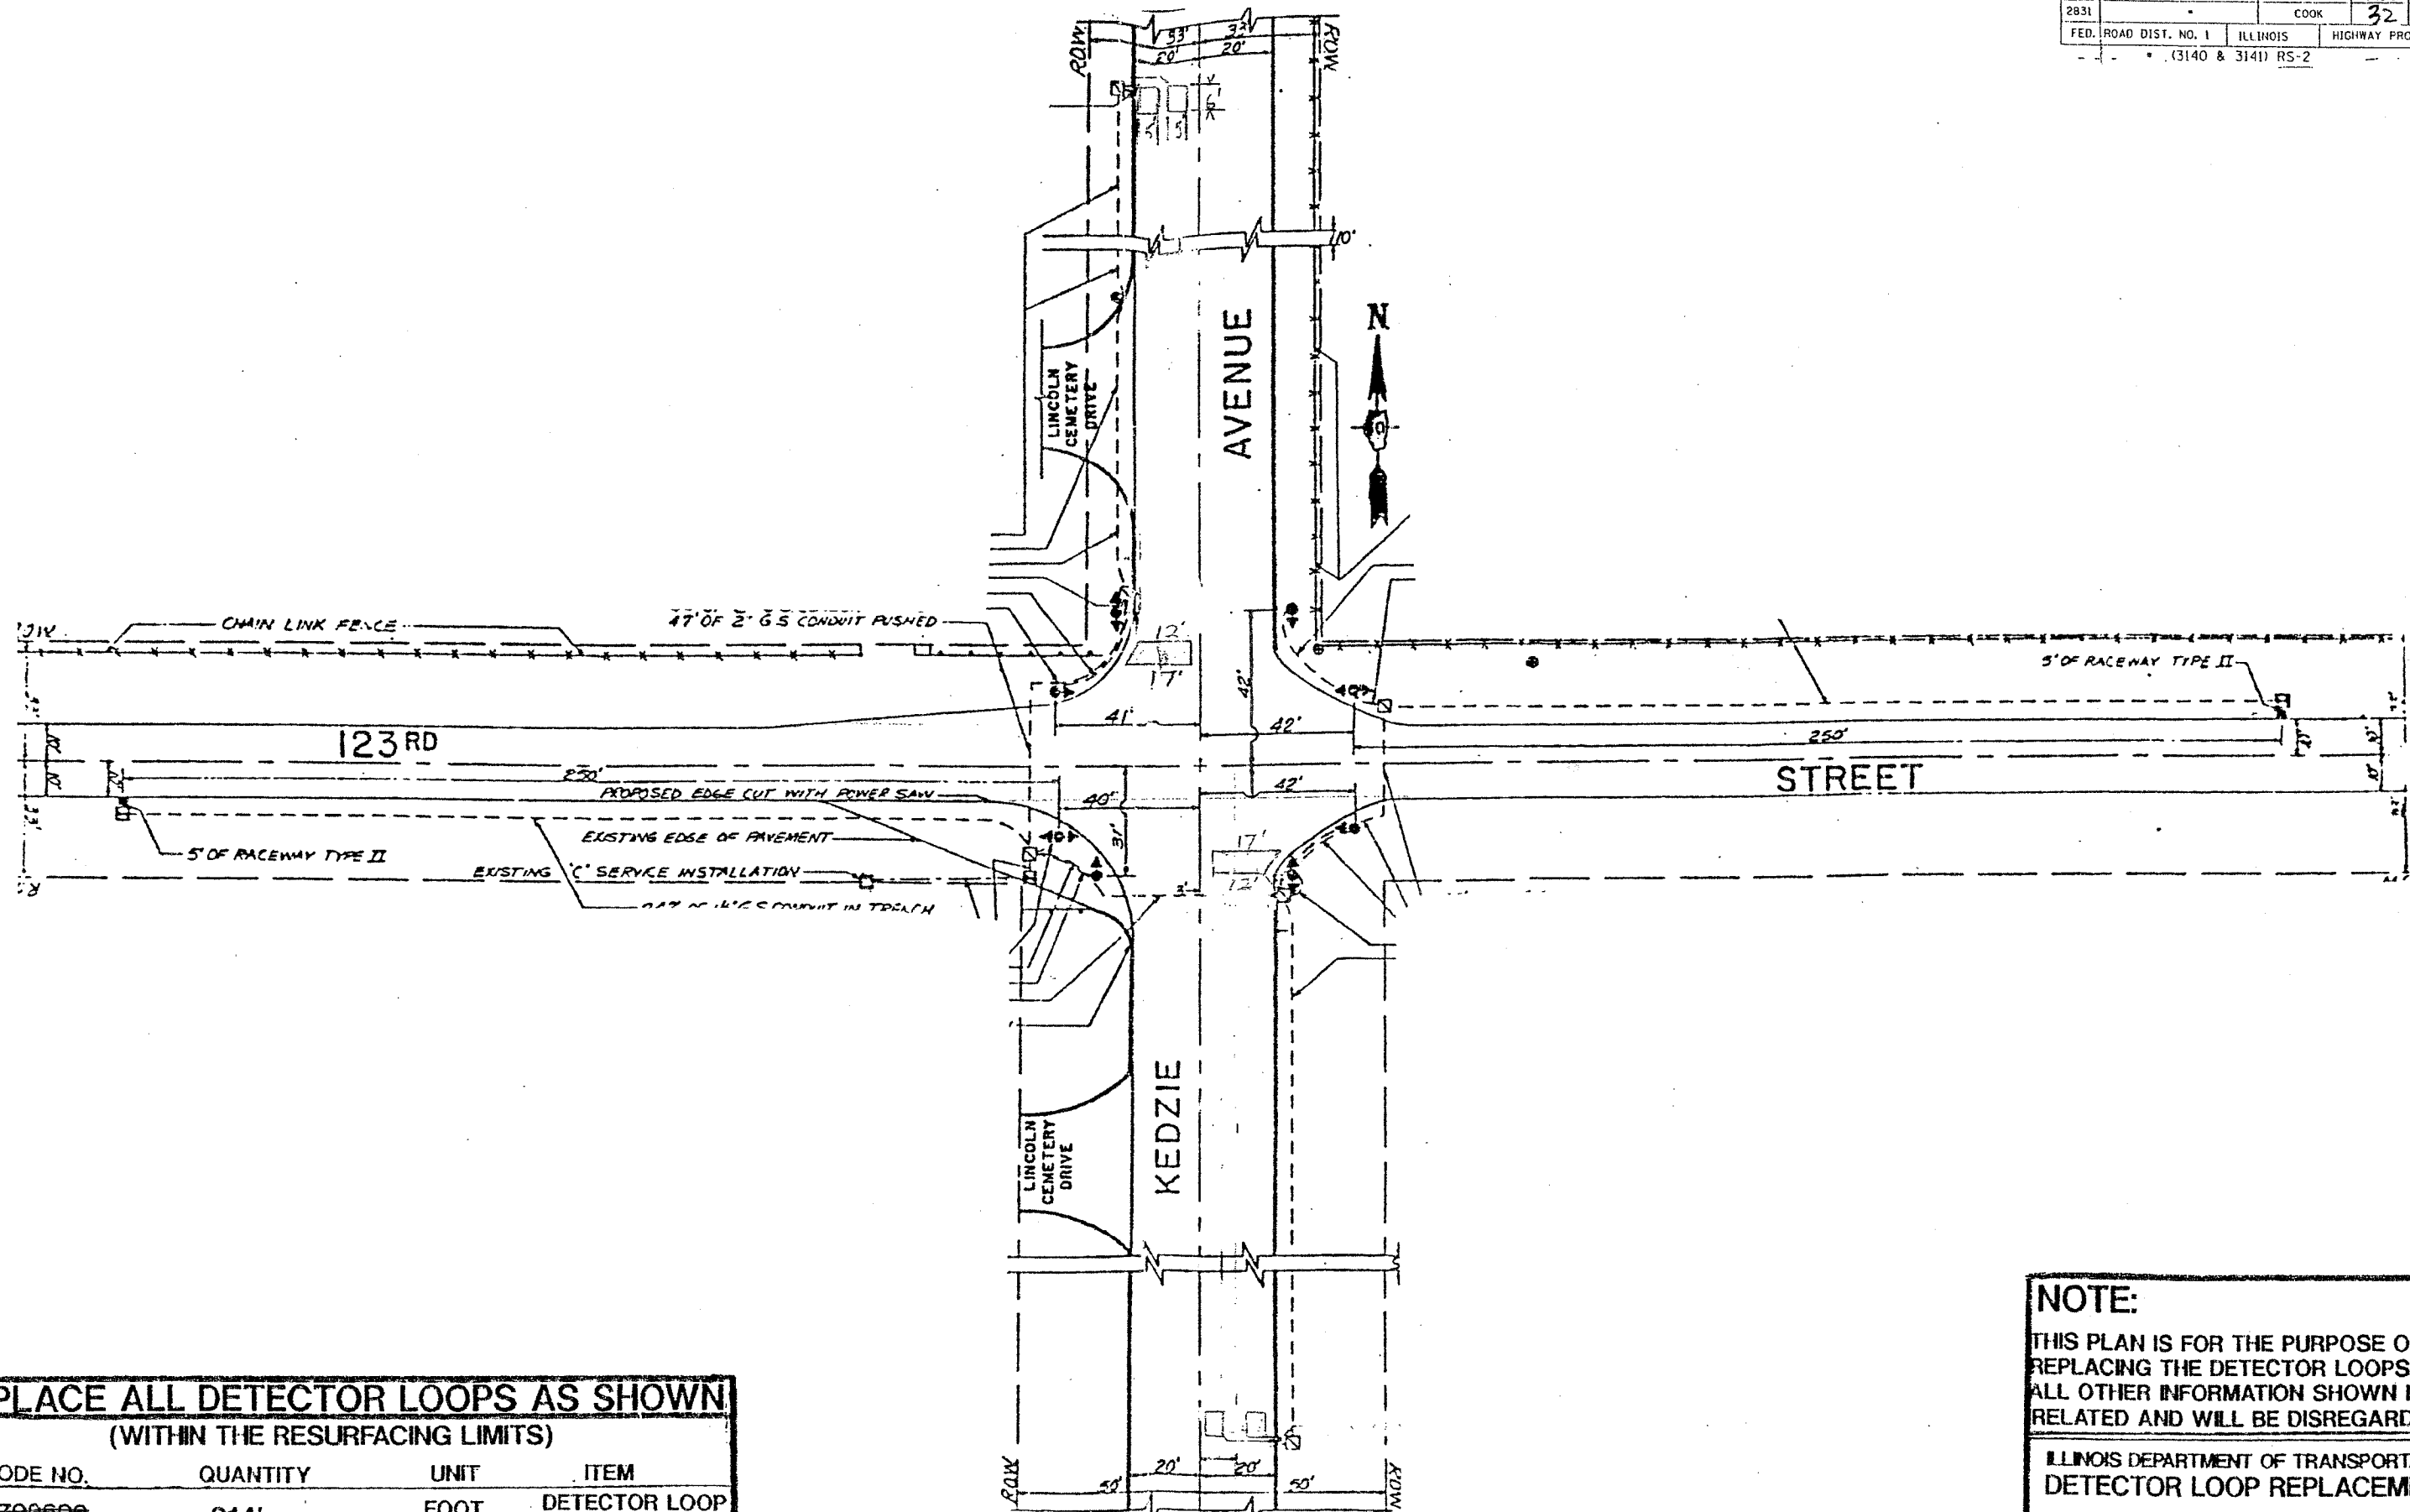

**REPLACE ALL DETECTOR LOOPS AS SHOWN**  
(WITHIN THE RESURFACING LIMITS)

| CODE NO. | QUANTITY | UNIT | ITEM                      |
|----------|----------|------|---------------------------|
| 84700000 | 214'     | FOOT | DETECTOR LOOP REPLACEMENT |

**NOTE:**  
THIS PLAN IS FOR THE PURPOSE OF REPLACING THE DETECTOR LOOPS ONL ALL OTHER INFORMATION SHOWN IS NC RELATED AND WILL BE DISREGARDED.

ILLINOIS DEPARTMENT OF TRANSPORTATION  
DETECTOR LOOP REPLACEMENT  
KEDZIE & 123rd ST.