


F.A.U. RTE. 2831	SECTION	COUNTY COOK	TOTAL SHEETS 32	SHEET NO. 12
FED. ROAD DIST. NO. 1		ILLINOIS		HIGHWAY PROJECT
(3140 & 3141) RS-2				

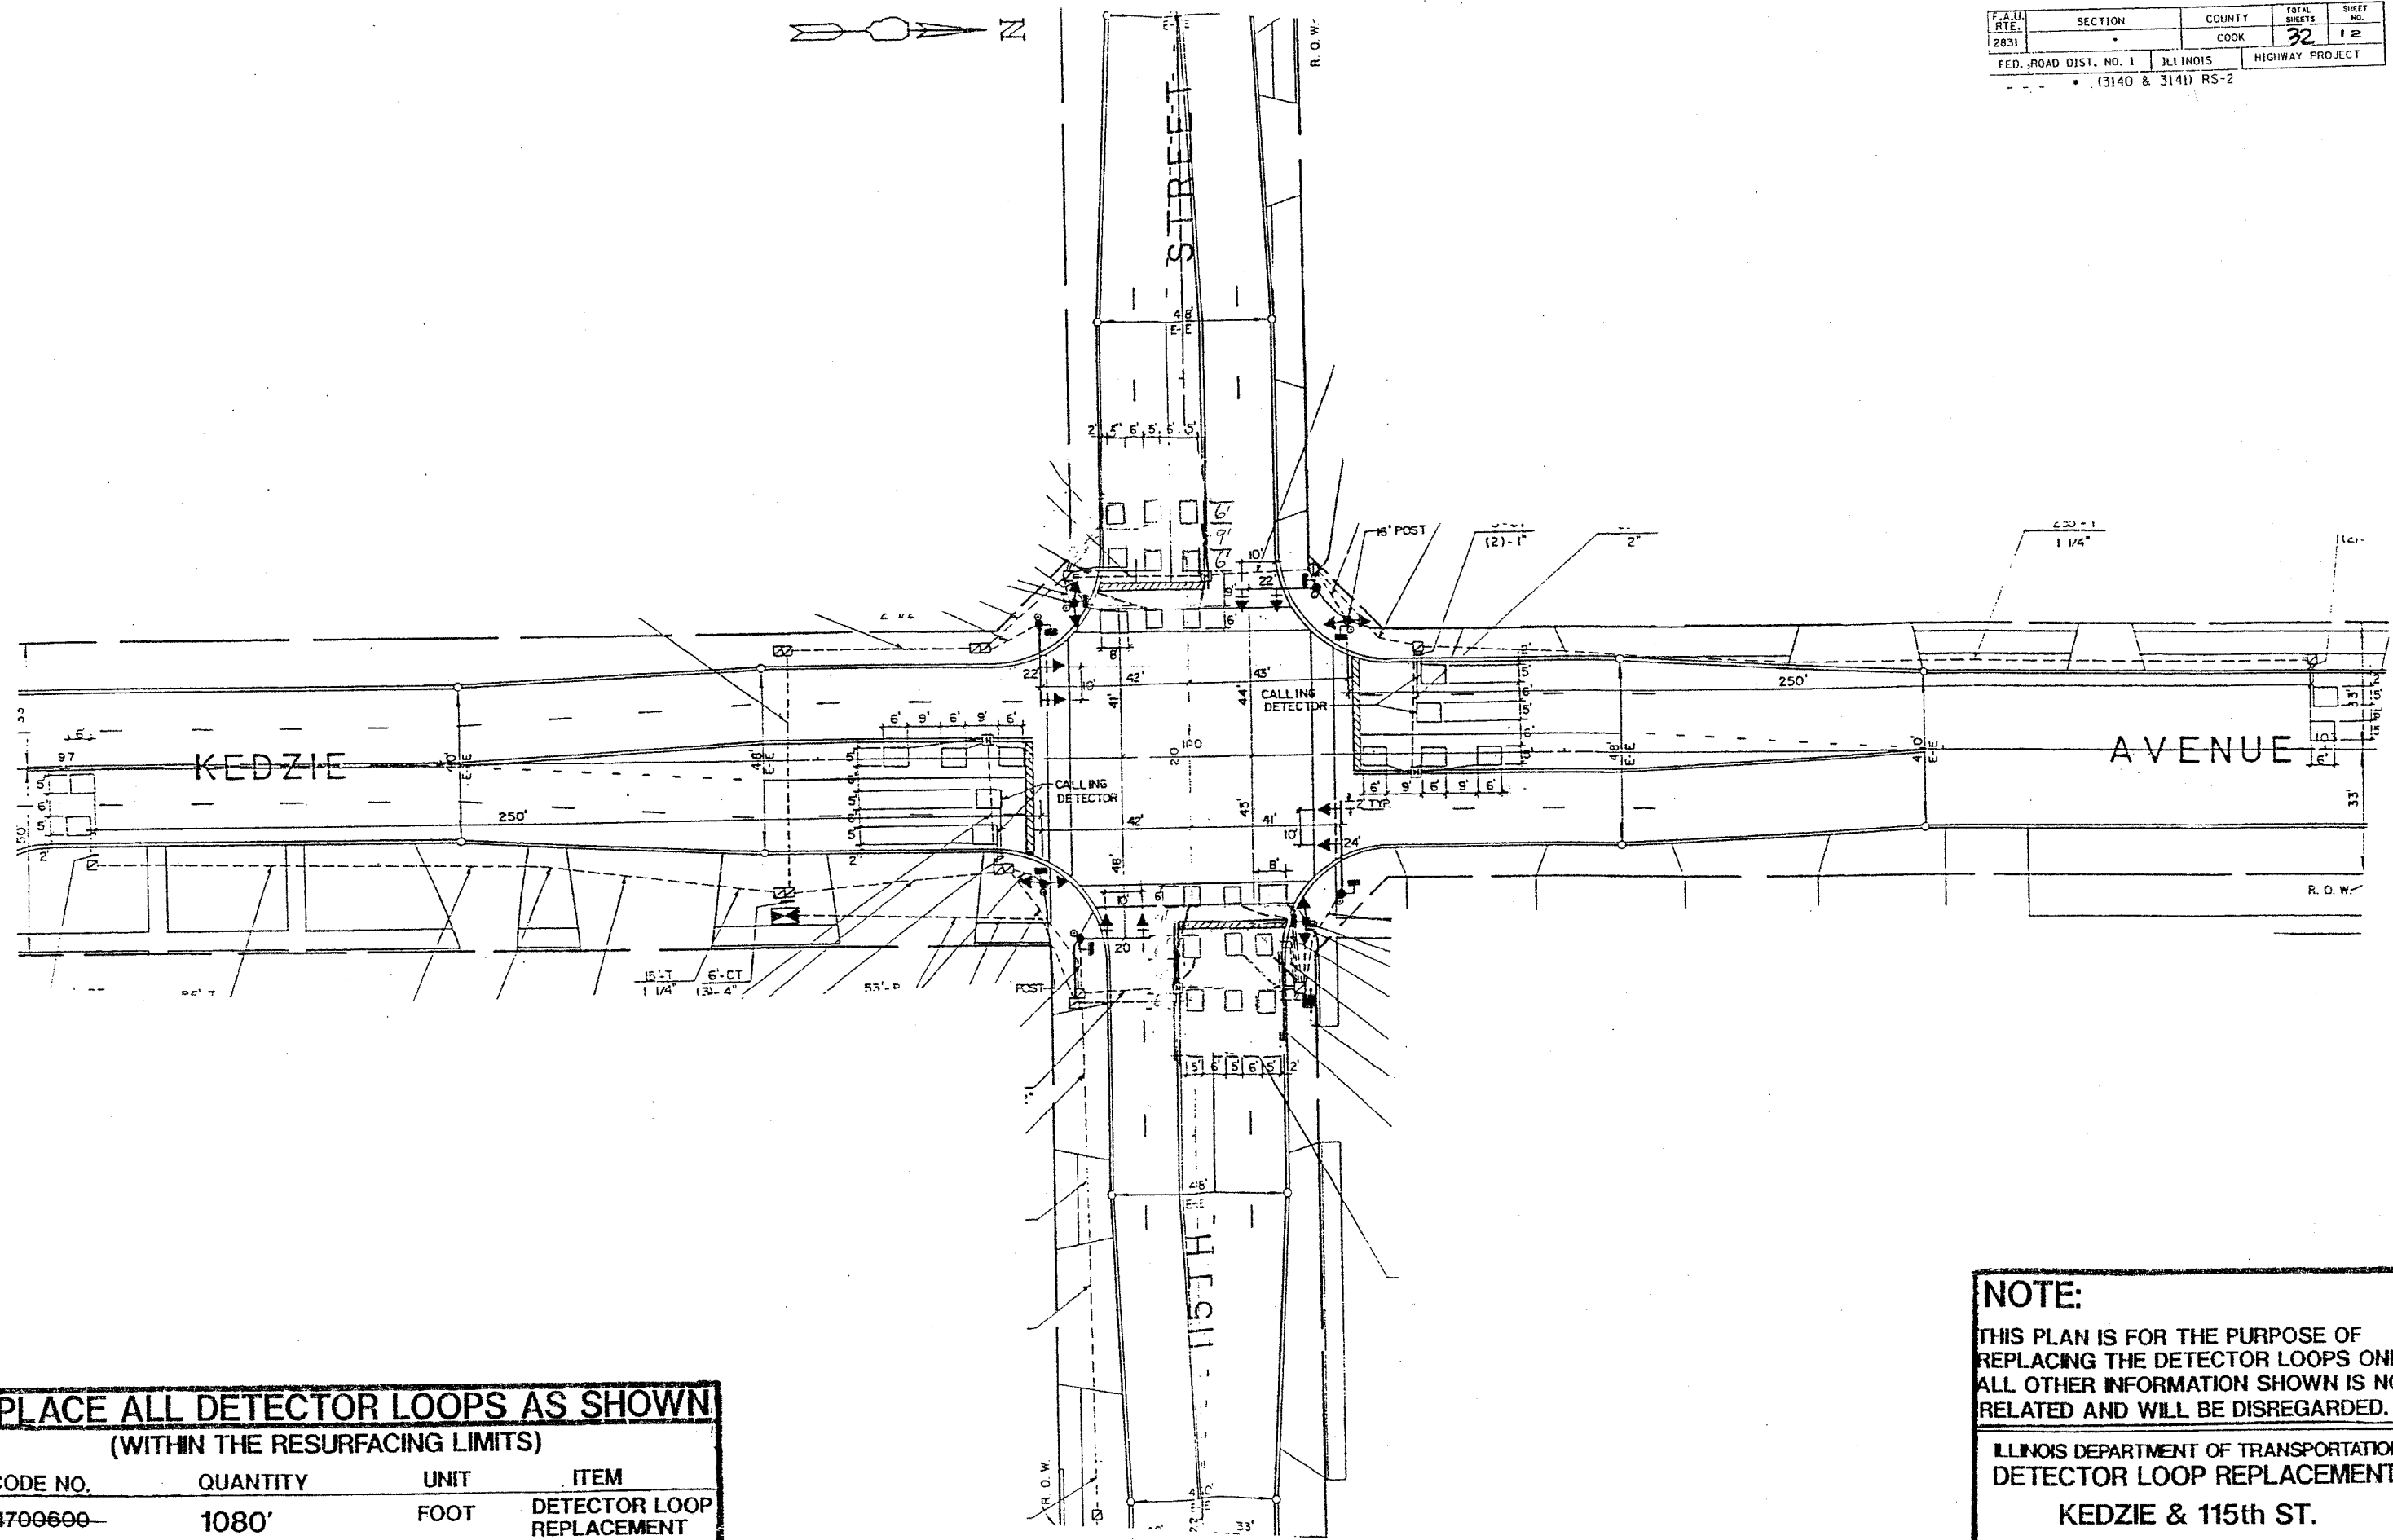

REPLACE ALL DETECTOR LOOPS AS SHOWN

(WITHIN THE RESURFACING LIMITS)

CODE NO.	QUANTITY	UNIT	ITEM
84700600	1080'	FOOT	DETECTOR LOOP REPLACEMENT

NOTE:

THIS PLAN IS FOR THE PURPOSE OF REPLACING THE DETECTOR LOOPS ONLY ALL OTHER INFORMATION SHOWN IS NOT RELATED AND WILL BE DISREGARDED.

ILLINOIS DEPARTMENT OF TRANSPORTATION
DETECTOR LOOP REPLACEMENT
KEDZIE & 115th ST.