



F.A.E. RTE.	SECTION	COUNTY	TOTAL SHEETS	SHEET NO.
351	537 R-1	COOK	245	18
STA. _____		TO STA. _____		
FED. ROAD DIST. NO. _____		ILLINOIS FED. AID PROJECT		
CONTRACT # 62880				

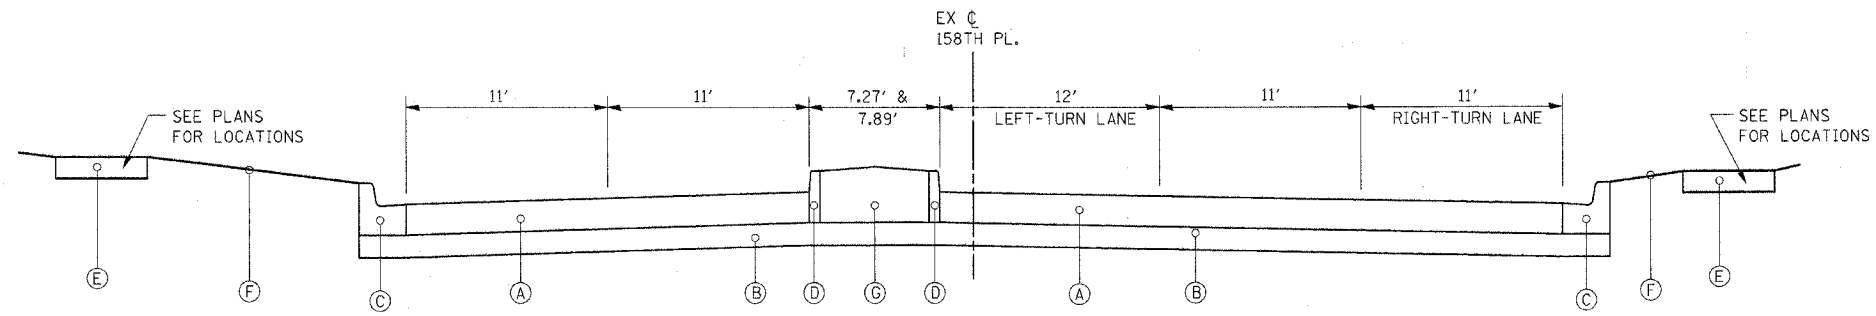

EXISTING TYPICAL CROSS SECTION
158TH PLACE

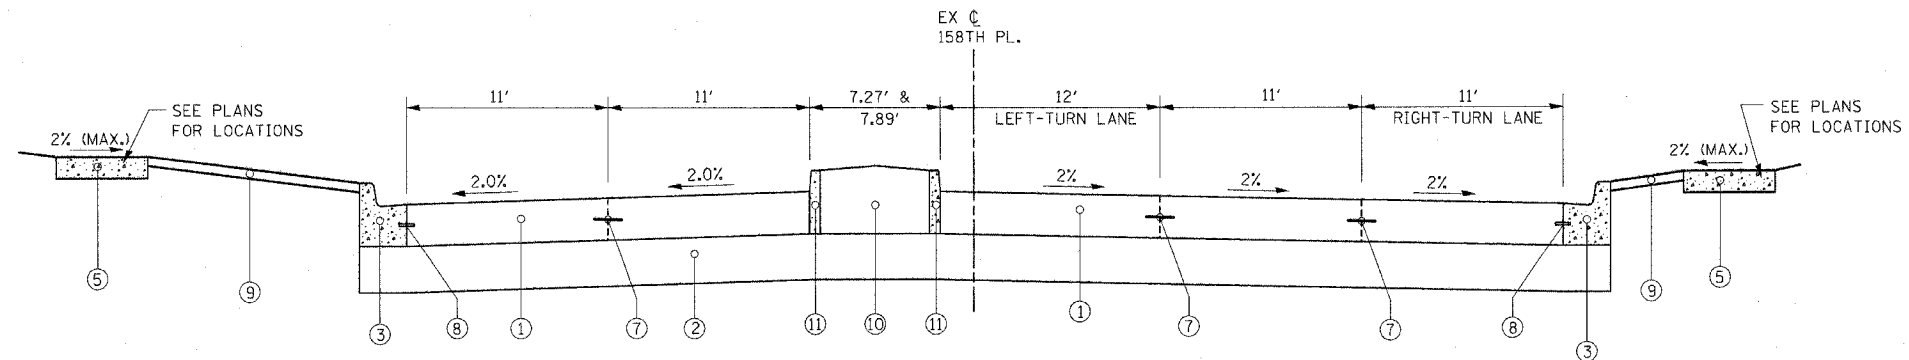

PROPOSED TYPICAL CROSS SECTION
158TH PLACE
STA 28+03.37 TO STA 31+90.82

158TH PLACE

EXISTING LEGEND

- (A) EXISTING CONCRETE PAVEMENT, 8"
- (B) EXISTING SUBBASE, 6"
- (C) EXISTING CURB AND GUTTER, TYPE B-6.24
- (D) EXISTING CONCRETE CURB & GUTTER, TYPE B6.12 OR CONCRETE CURB, TYPE B
- (E) EXISTING SIDEWALK
- (F) PARKWAY (GRASS AREA)
- (G) EXISTING LANDSCAPED MEDIAN

PROPOSED LEGEND

- (1) PORTLAND CEMENT PAVEMENT (JOINTED), 8"
- (2) AGGREGATE SUBGRADE, 12"
- (3) COMBINATION CONCRETE CURB AND GUTTER, TYPE B6.24
- (4) LANDSCAPING (SEE LANDSCAPING PLANS FOR DETAILS)
- (5) PORTLAND CONCRETE CEMENT SIDEWALK, 5"
- (6) NOT USED
- (7) LONGITUDINAL CONSTRUCTION JOINT GROUTED IN PLACE, No. 6 TIE BAR AT 24" LONG, DEFORMED (EPOXY COATED) AT 24" CTS. (INCLUDED IN THE COST OF THE PROPOSED PAVEMENT)
- (8) No. 6 TIE BAR AT 24" LONG, DEFORMED (EPOXY COATED) AT 24" CTS. (INCLUDED IN THE COST OF THE PROPOSED CURB AND GUTTER)
- (9) TOPSOIL AND SOD OR SEED (SALT TOLERANT, SEE LANDSCAPING SHEETS)
- (10) PROPOSED MEDIAN TO MATCH EXISTING IN-KIND
- (11) CONCRETE CURB AND GUTTER, TYPE B6.12 OR CONCRETE CURB, TYPE B

REVISIONS	
NAME	DATE

ILLINOIS DEPARTMENT OF TRANSPORTATION
US RTE 6 (159TH ST) AT US RTE 45 (LAGRANGE RD)

**158th PLACE
TYPICAL SECTIONS**

SCALE: N.T.S. DRAWN BY: JPW
DATE: 7-07-06 CHECKED BY: RCH

McDonough Associates Inc.
Engineers / Architects

FILES
DATES
STUMES