



F.A.P. RTE.	SECTION	COUNTY	TOTAL SHEETS	SHEET NO.
351	537 R-1	COOK	245	32
STA.		TO STA.		
FED. ROAD DIST. NO.		ILLINOIS FED. AID PROJECT		
CONTRACT # 62880				

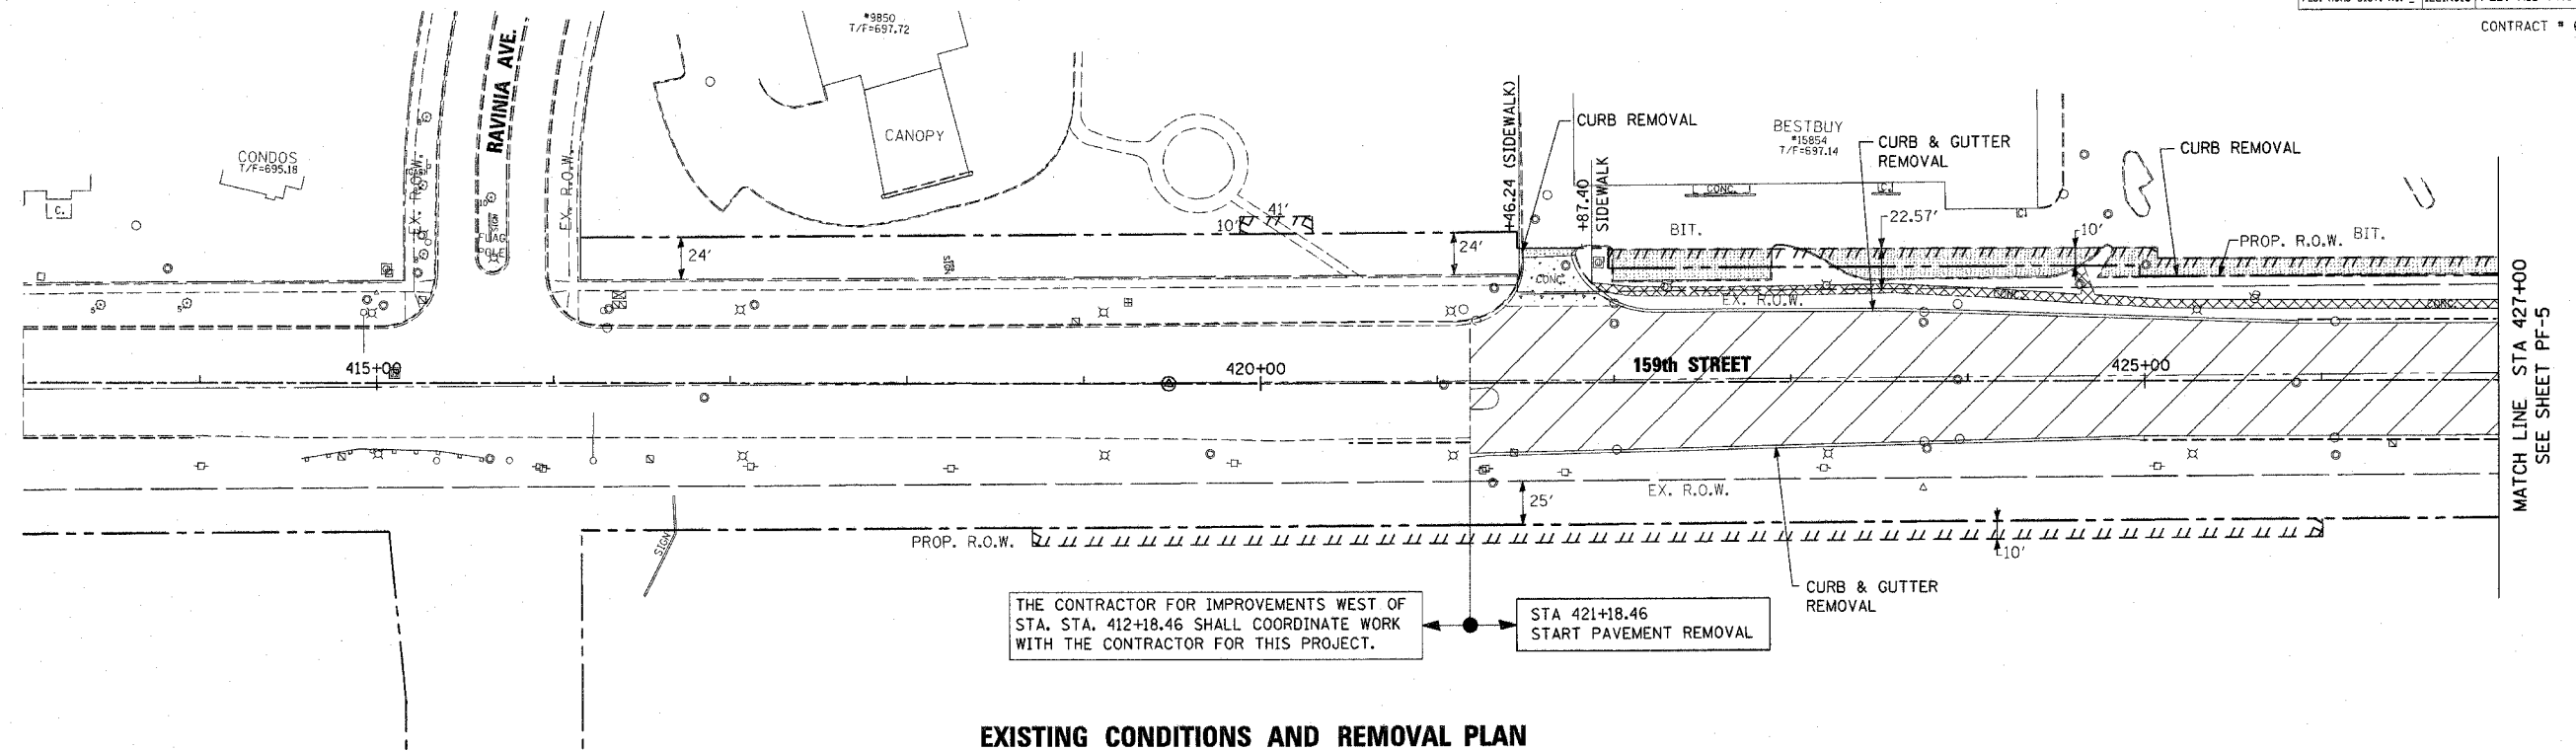

**EXISTING CONDITIONS AND REMOVAL PLAN**

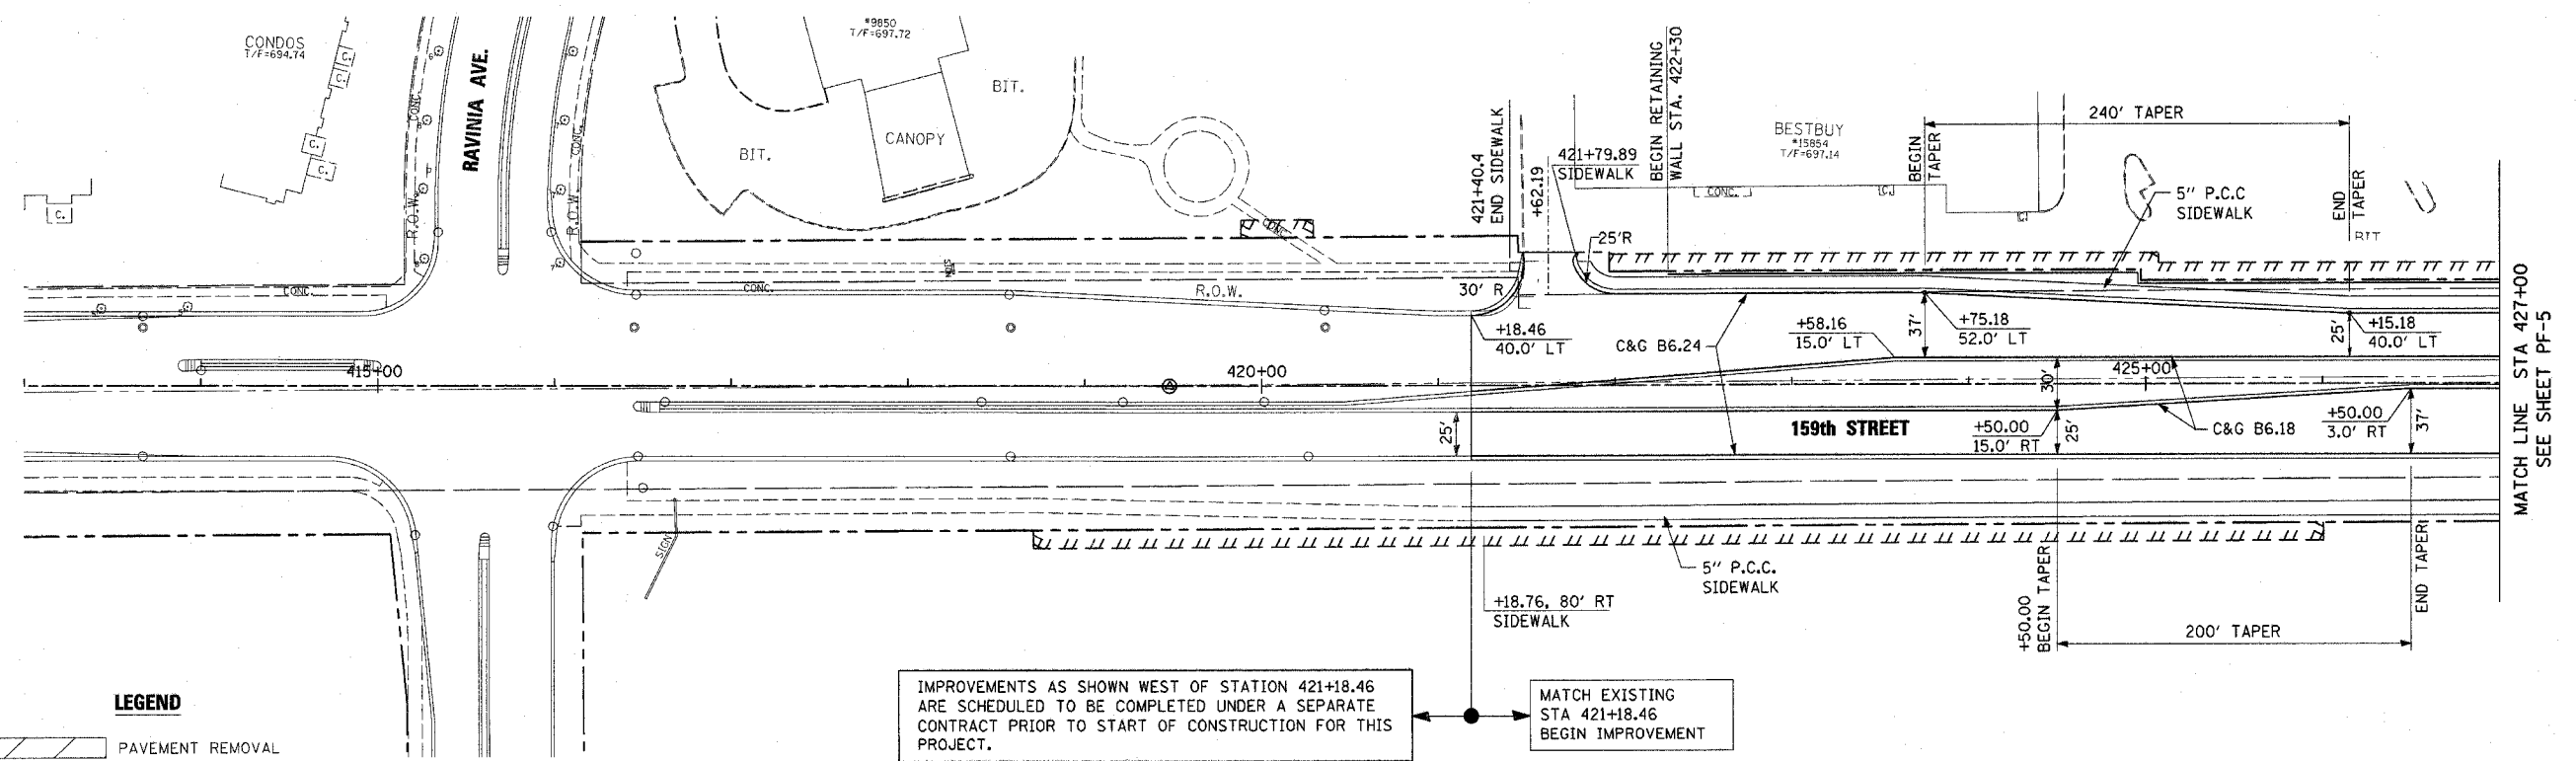

**PROPOSED IMPROVEMENT PLAN**

**LEGEND**

	PAVEMENT REMOVAL
	MEDIAN REMOVAL
	SIDEWALK REMOVAL
	CONCRETE DRIVEWAY REMOVAL (PAID AS "DRIVEWAY PAVEMENT REMOVAL")
	BITUMINOUS DRIVEWAY/PARKING REMOVAL (PAID AS "DRIVEWAY PAVEMENT REMOVAL")
	5' TREE REMOVAL
	TEMPORARY EASEMENT

IMPROVEMENTS AS SHOWN WEST OF STATION 421+18.46 ARE SCHEDULED TO BE COMPLETED UNDER A SEPARATE CONTRACT PRIOR TO START OF CONSTRUCTION FOR THIS PROJECT.

- NOTE 1:**
- ALL DRIVEWAY RECONSTRUCTION SHALL CONSIST OF PORTLAND CEMENT CONCRETE PAVEMENT 8". SEE SHEET DS-2 FOR DETAILS.
  - CONTRACTOR SHALL CONSTRUCT HANDICAP ACCESSIBILITY RAMPS AT ALL INTERSECTIONS AND DRIVEWAYS. SEE IDOT STANDARD 424001-03.

REVISIONS	
NAME	DATE

ILLINOIS DEPARTMENT OF TRANSPORTATION  
 US RTE 6 (159TH ST) AT US RTE 45 (LAGRANGE RD)  
 US RTE 6 (159TH STREET)  
 EXISTING AND PROPOSED PLAN  
 STA 413+00 TO STA 427+00

SCALE: 1"=50'      DRAWN BY: JTF  
 DATE: 7-07-06      CHECKED BY: RCH

**McDonough Associates Inc.**  
 Engineers / Architects

FILES  
SDATES  
STIMES